


The background of the slide is a detailed architectural drawing of a kindergarten pavilion. The drawing shows a complex layout of rooms, corridors, and outdoor areas. It includes numerous technical annotations such as dimensions, room numbers, and structural details. The drawing is oriented diagonally on the page. A semi-transparent grey box is overlaid on the top left portion of the drawing, containing the title text.


*Schita de proiect  
Pavilion pentru gradinita*

*Chisinau 2021*


Fatada frontala

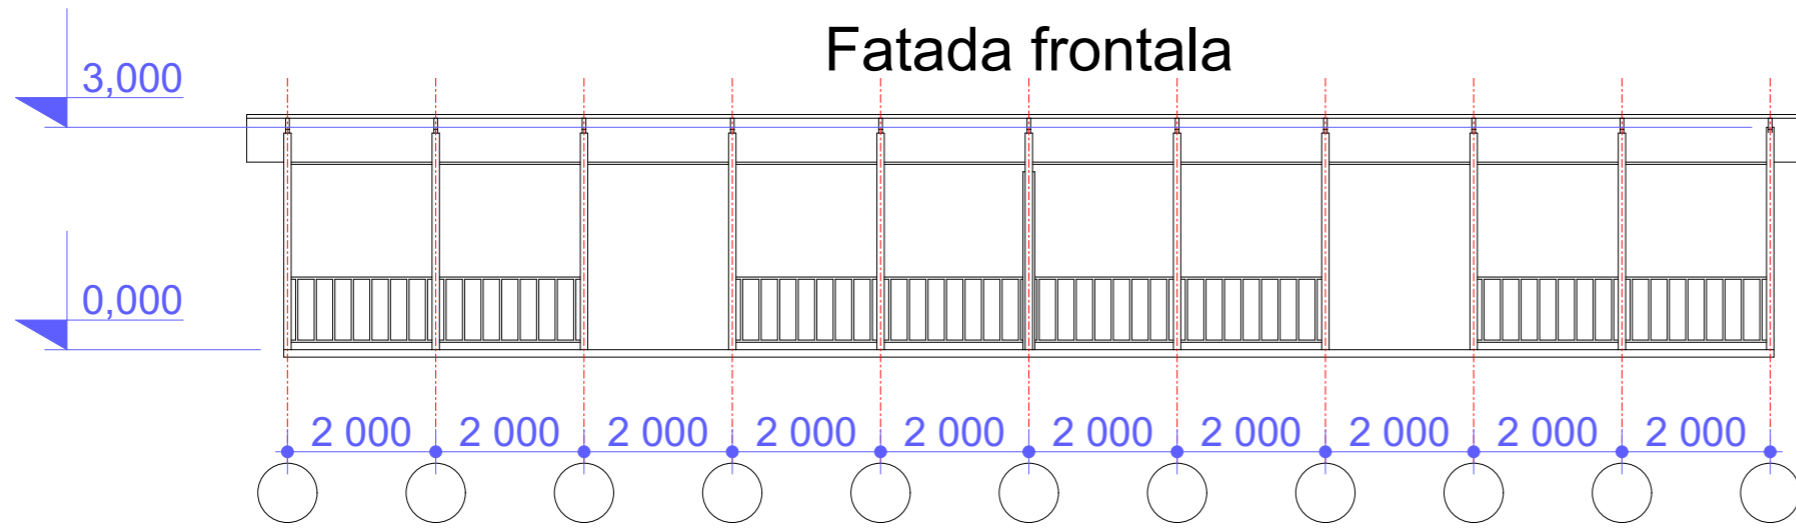

Fatada laterala

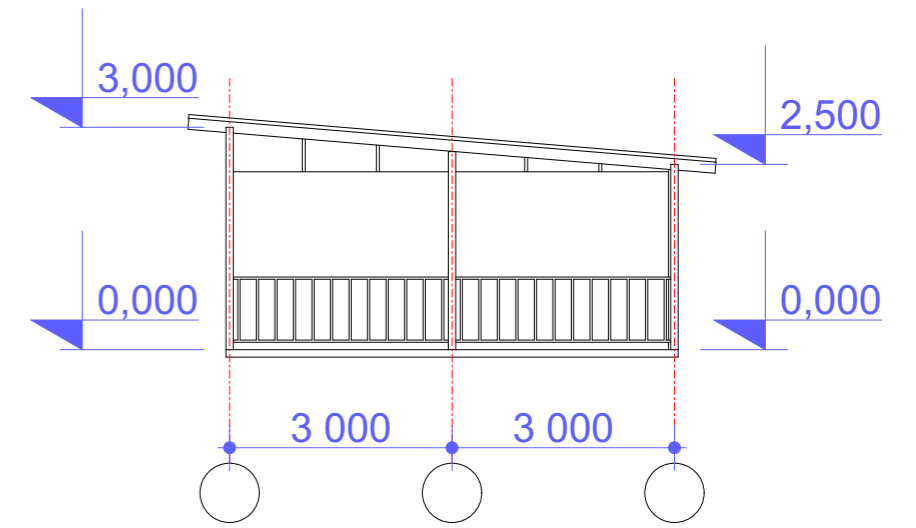


Plan cota 0.000

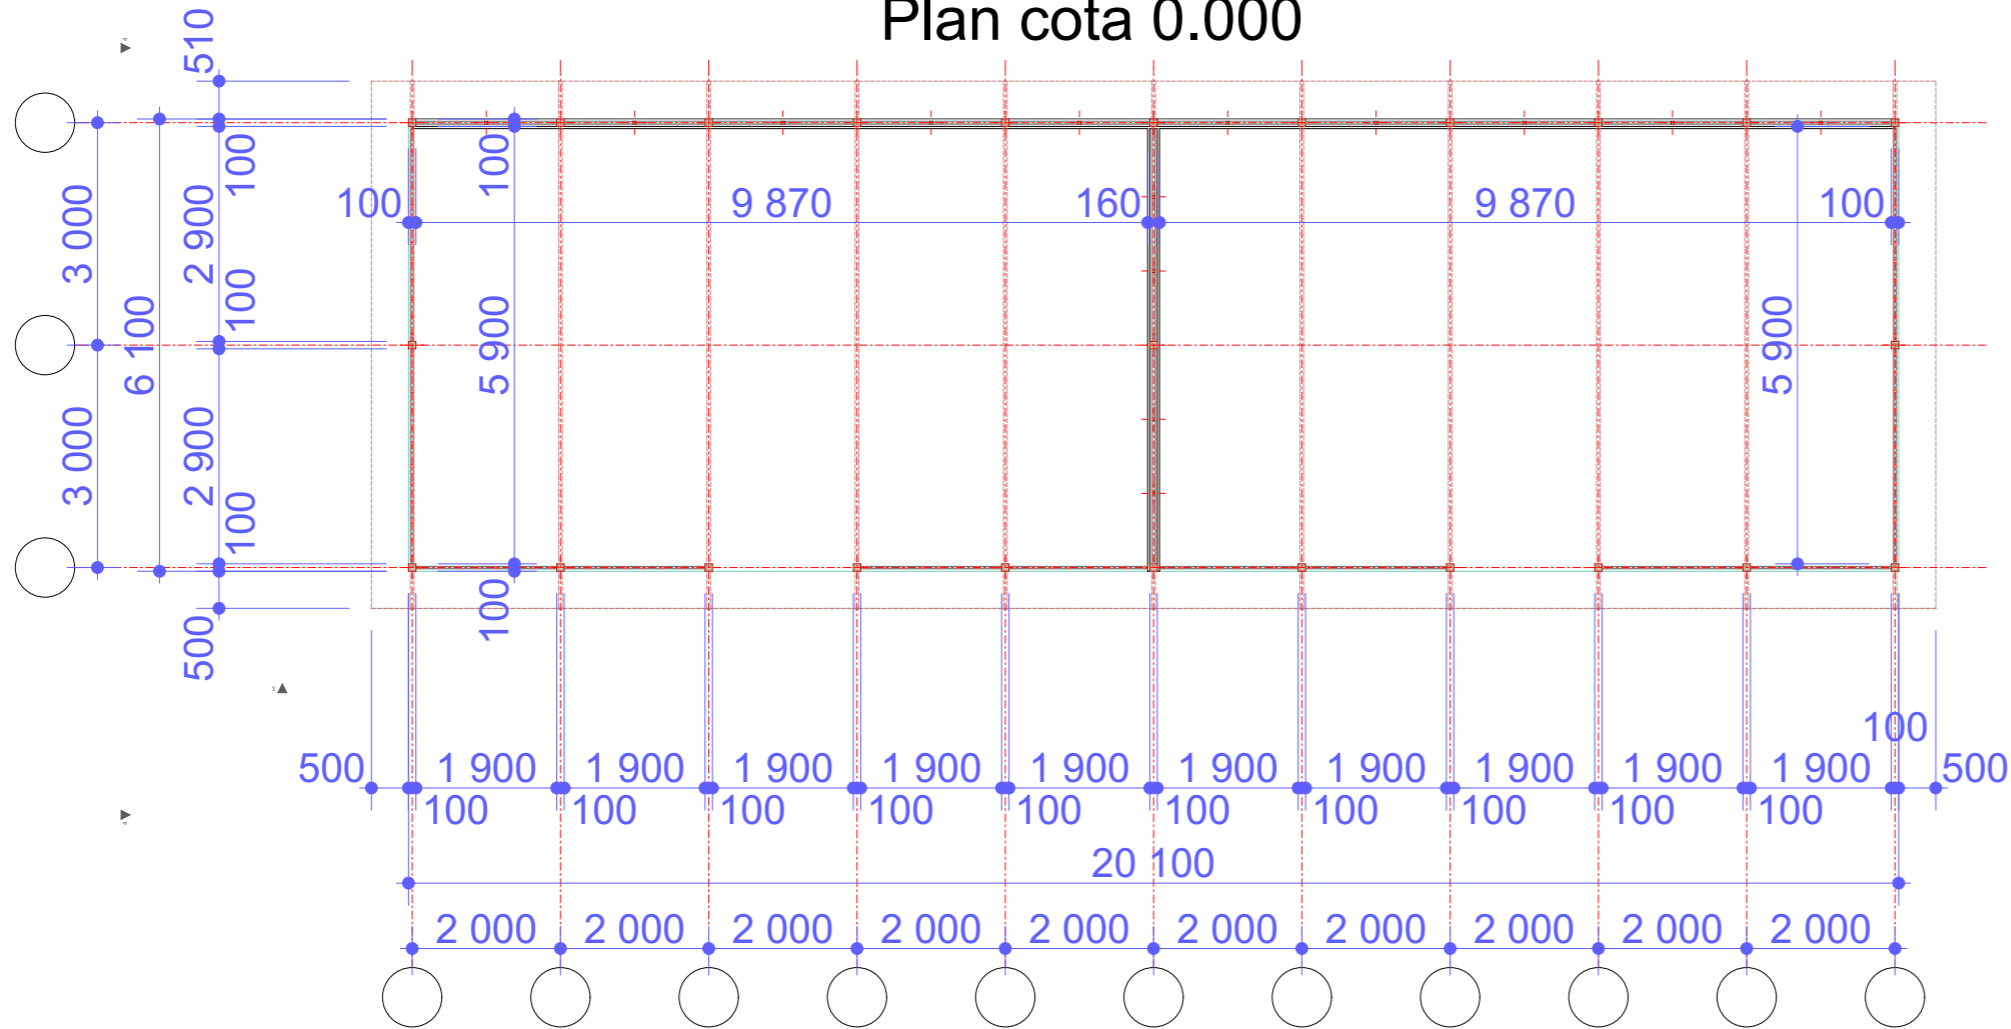

Director		Schita de proiect Pavilion pentru gradinita			
A.S.P.	Ciuhrii Gh.				
I.S.P.					
Sef Grup		Schita de proiect Pavilion pentru gradinita	Faza	Plansa	Planse
Executat					
Executat					
Executat		Fatada frontala, Fatada laterala Plan la cota 0.000			
Executat					
Executat					

# Scheme constructive

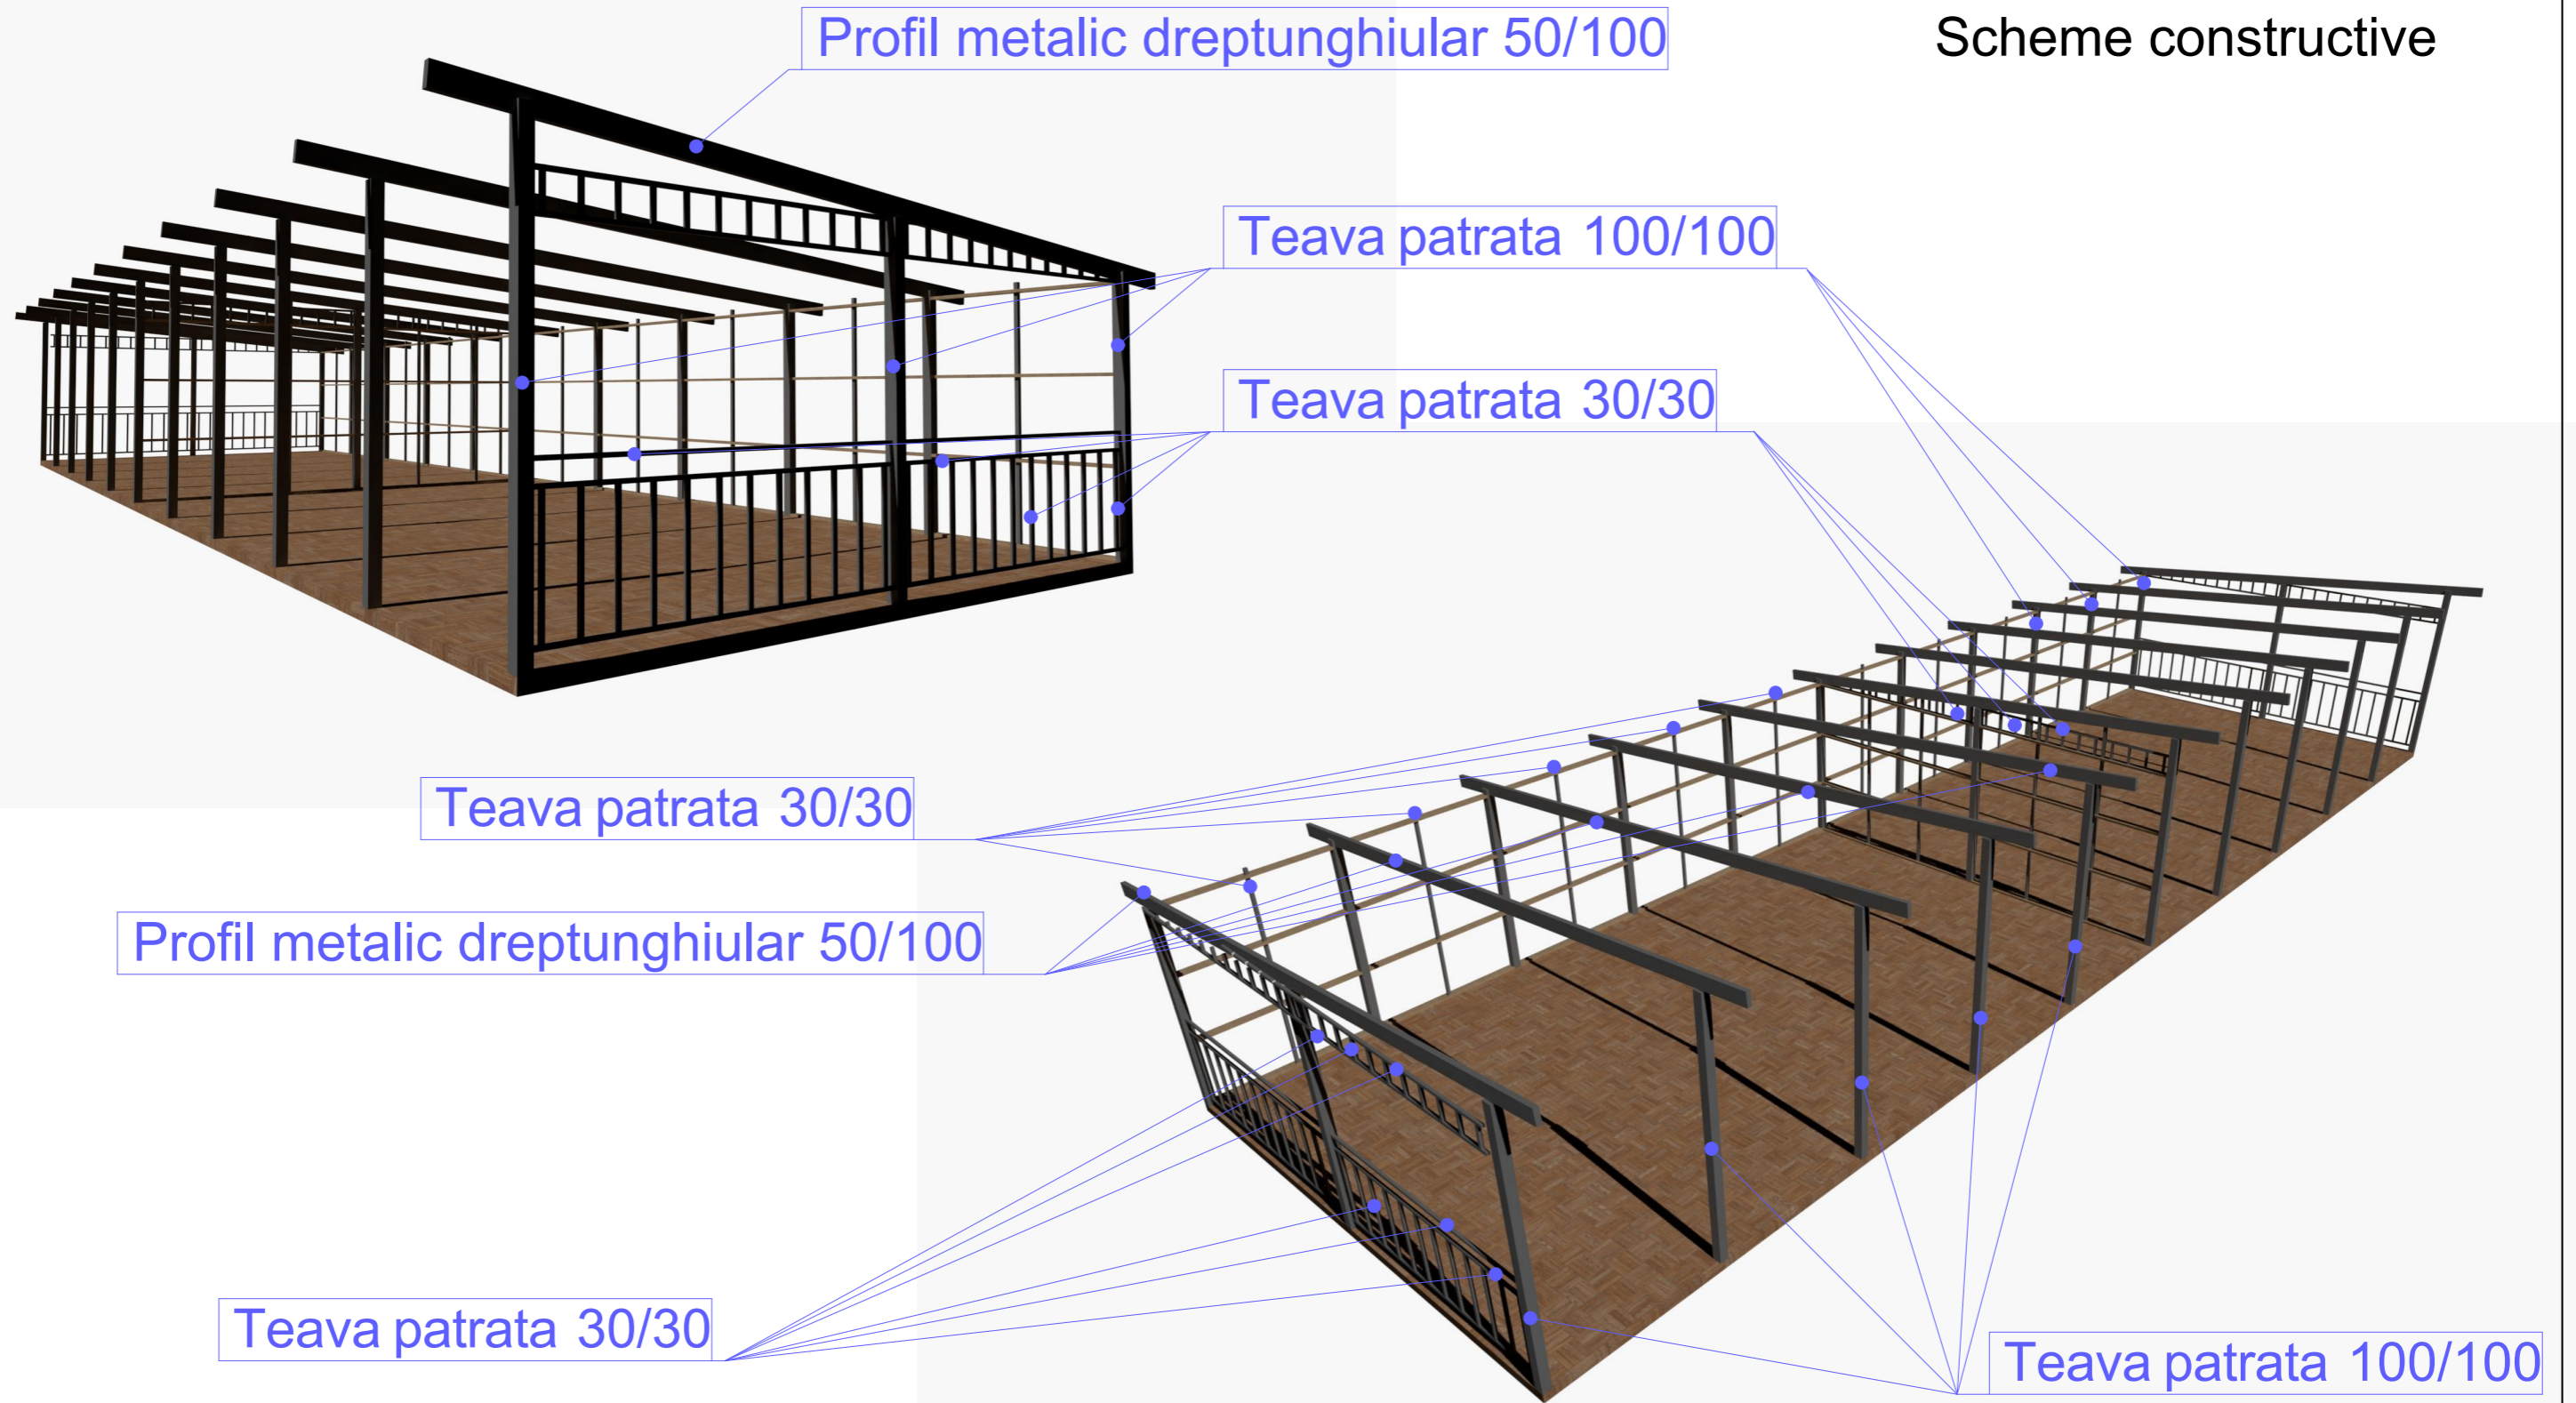


<b>BENEFICIAR: SRL "Valen Construct"</b>			<b>Obiect № KRS 027/19 - SA</b>		
<i>Director</i>			<b>Proiect</b> Ansamblu rezidential cu incaperi comerciale/prestari servicii, parcare auto subterane si a unei gradinite din bd. Dacia 59 s. Botanica mun. Chisinau.		
<i>A.S.P.</i>	Ciuhrii Gh.		<b>Proiect</b> Ansamblu rezidential din bd. Dacia 59 s. Botanica mun. Chisinau.	<i>Faza</i>	<i>Plansa</i>
<i>I.S.P.</i>	Condratenco St.				<i>Planse</i>
<i>Sef Grup</i>	Lescinschii B.				
<i>Executat</i>	Caraivan S.				
<i>Executat</i>	Urumoglova M.				
<i>Executat</i>	Artiomova A.				
<i>Executat</i>			Studiu indici medii a zonei proiectate din Ansamblul rezidential		
<i>Executat</i>					

Vederi perspective



Vederi perspective

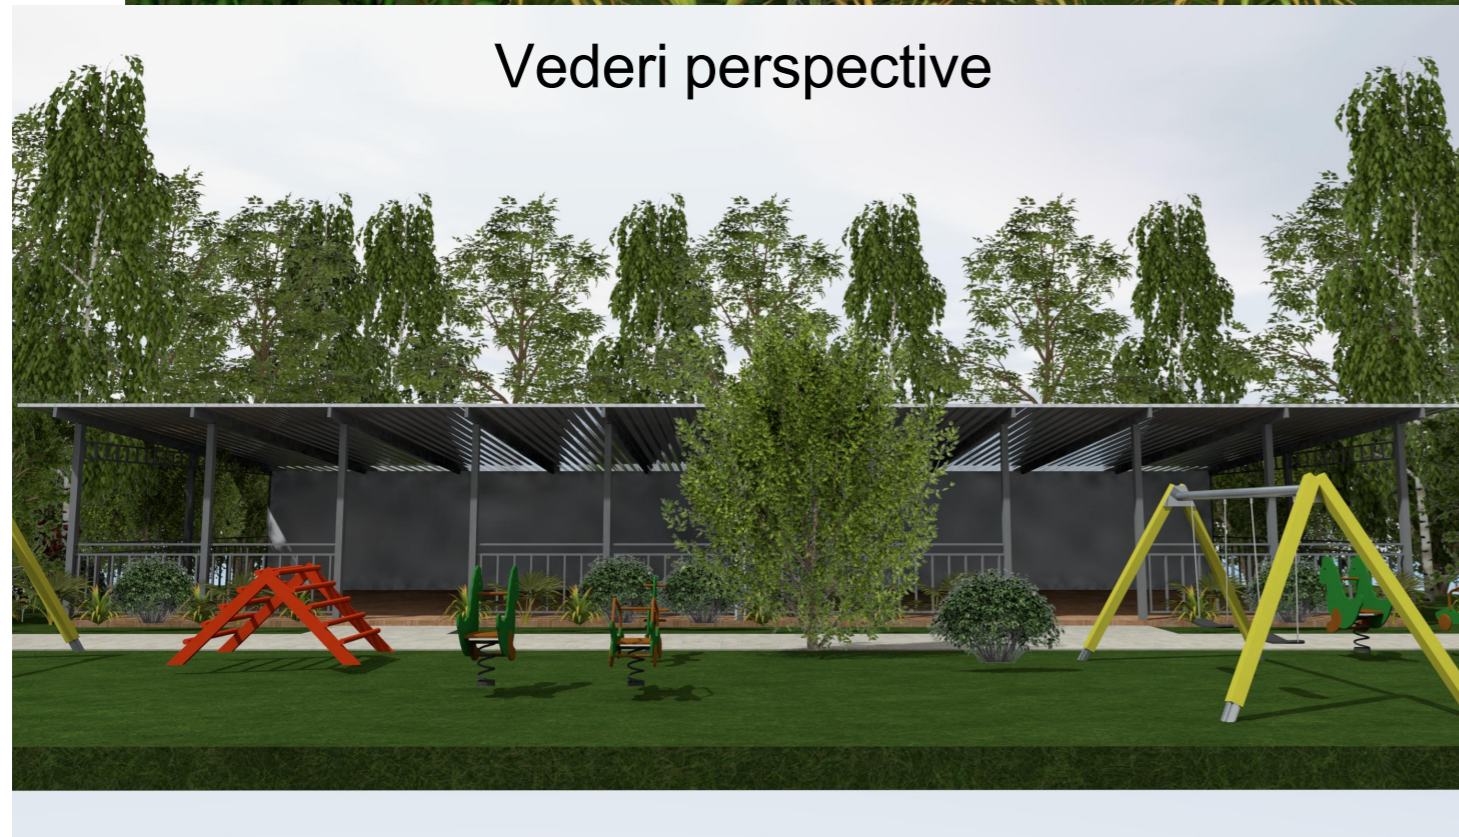

<b>BENEFICIAR: SRL "Valen Construct"</b>			<b>Obiect № KRS 027/19 - SA</b>			
<i>Director</i>			<b>Proiect Ansamblu rezidential cu incaperi comerciale/prestari servicii, parcare auto subterane si a unei gradinite din bd. Dacia 59 s. Botanica mun. Chisinau.</b>			
<i>A.S.P.</i>	<i>Ciuhrii Gh.</i>					
<i>I.S.P.</i>	<i>Condratenco St.</i>					
<i>Sef Grup</i>	<i>Lescinschii B.</i>		<b>Proiect Ansamblu rezidential din bd. Dacia 59 s. Botanica mun. Chisinau.</b>	<i>Faza</i>	<i>Plansa</i>	<i>Planse</i>
<i>Executat</i>	<i>Caraivan S.</i>					
<i>Executat</i>	<i>Urumoglova M.</i>					
<i>Executat</i>	<i>Artiomova A.</i>		<i>Studiu indici medii a zonei proiectate din Ansamlul rezidential</i>			
<i>Executat</i>						
<i>Executat</i>						

