


Coordonat:		Nr. de inv. sc.		Semn. si data		Nr. de inv. orig.	

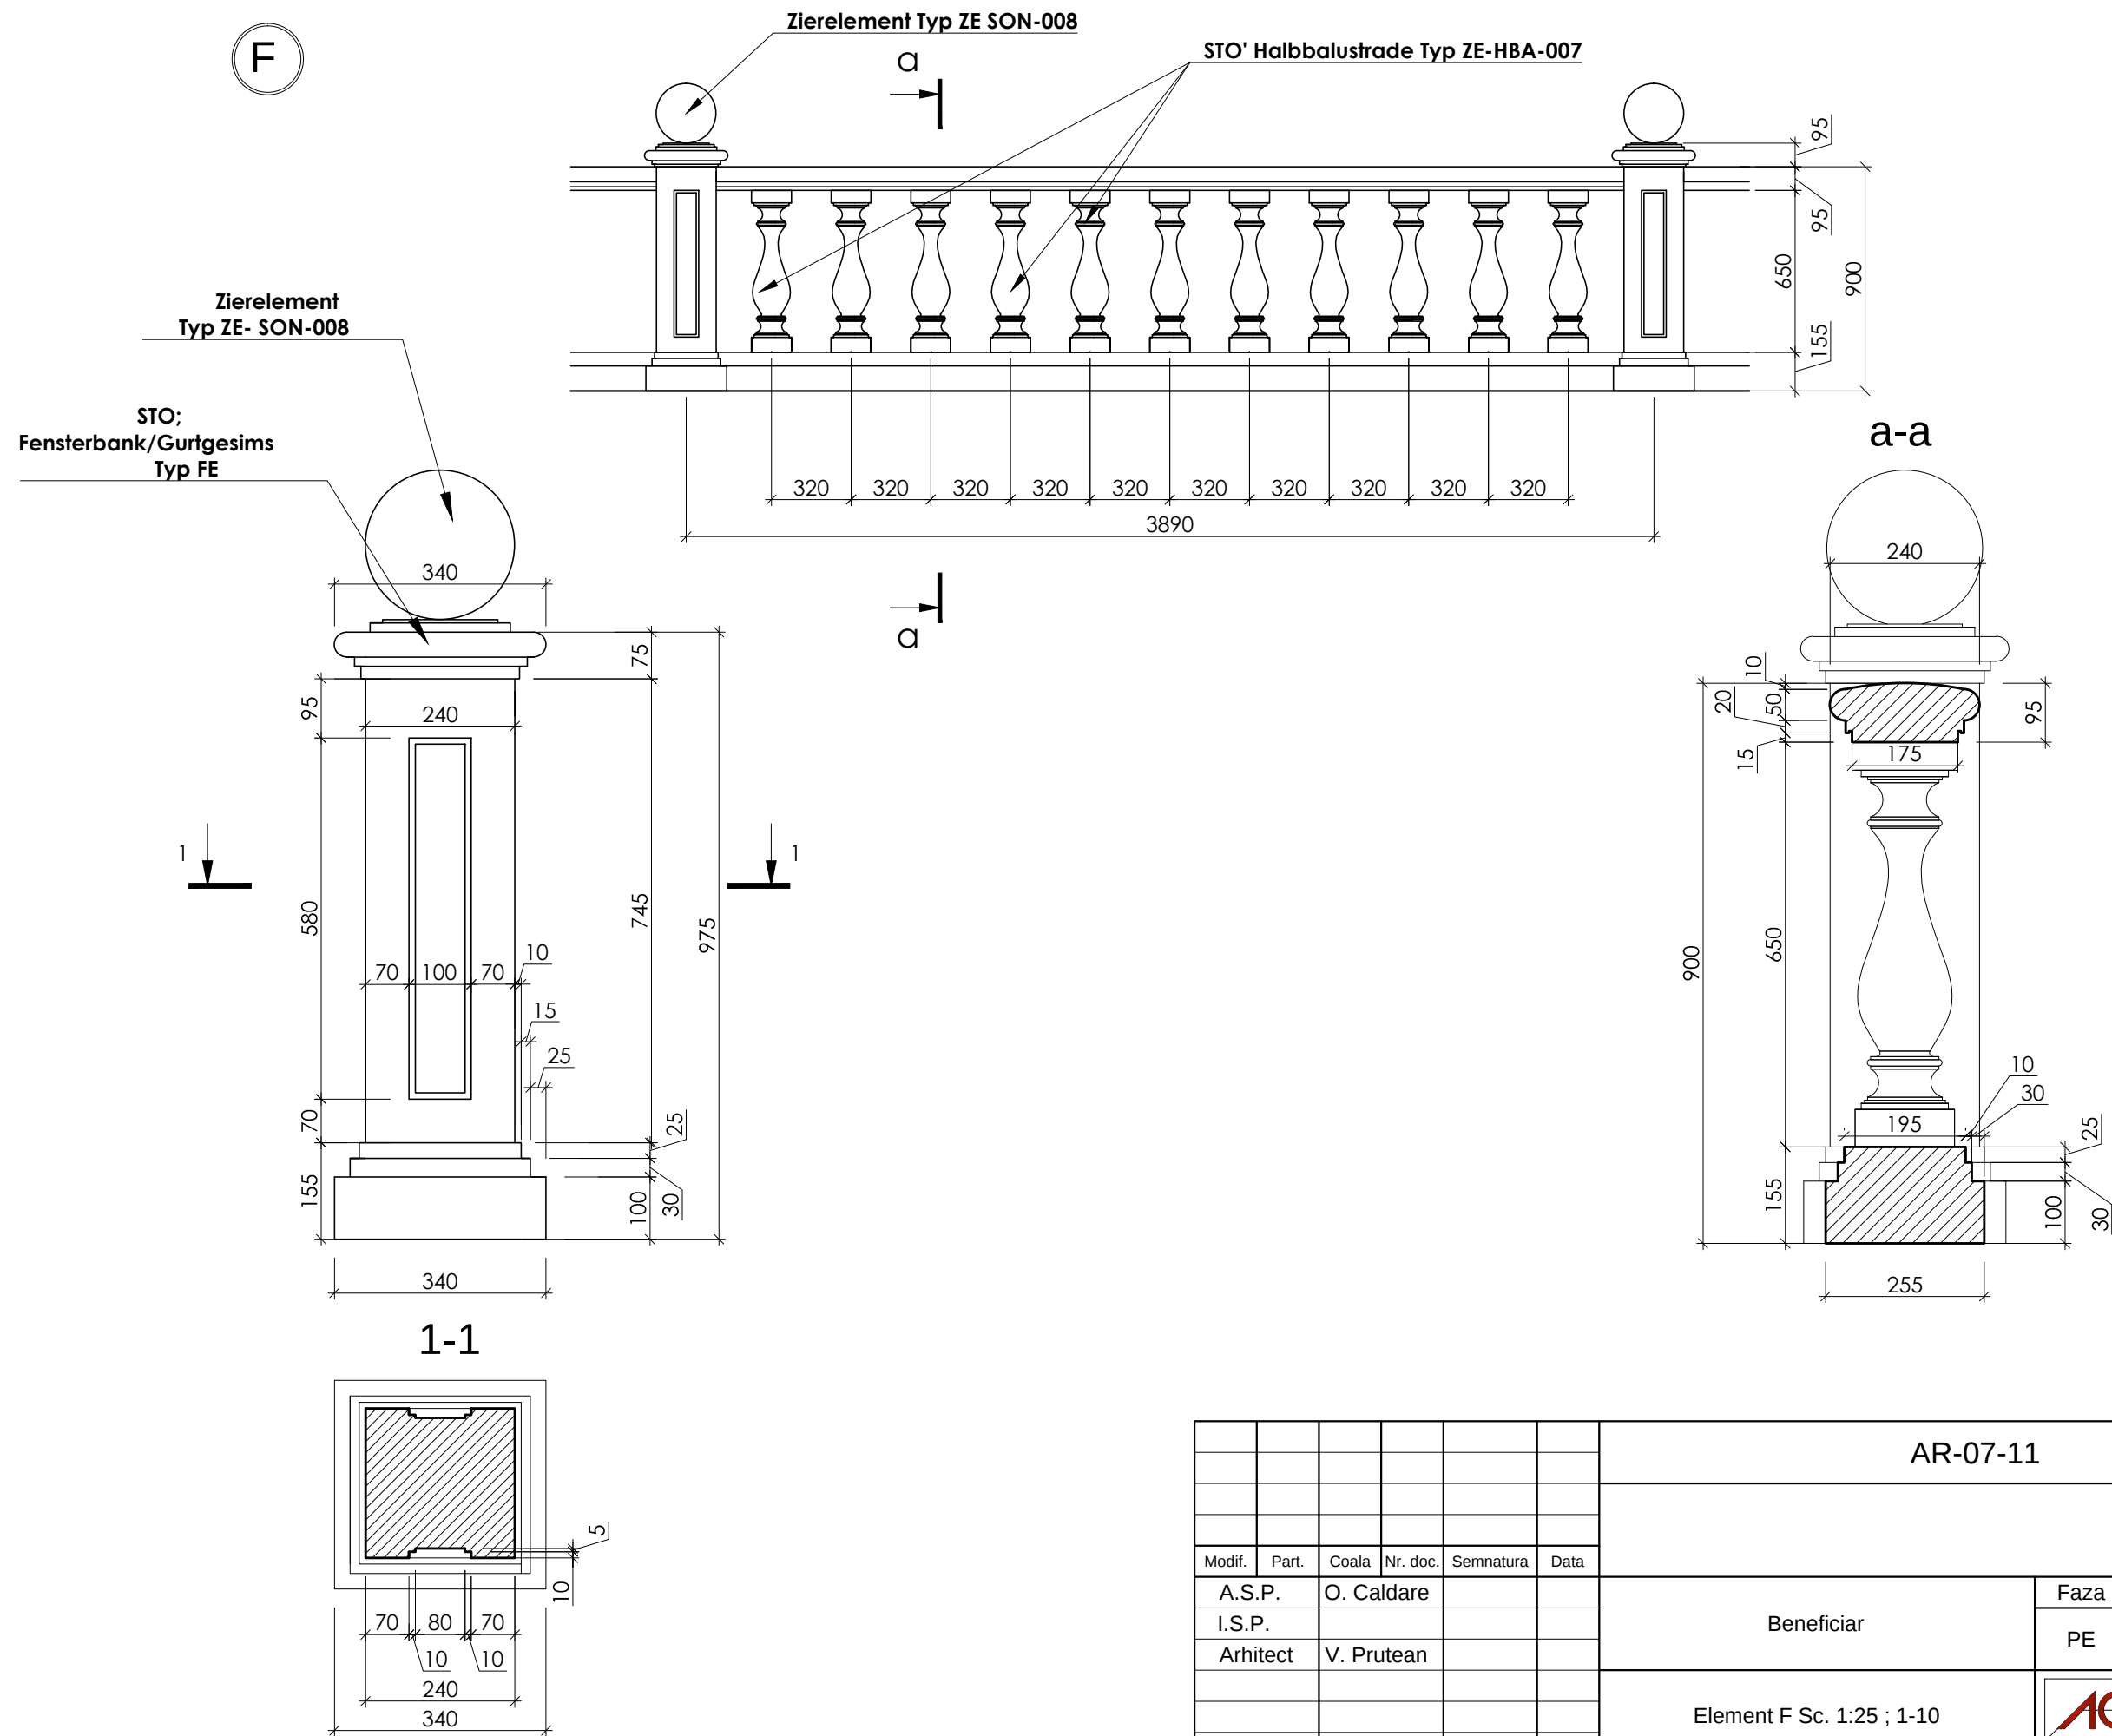

						AR-07-11				
Modif.	Part.	Coala	Nr. doc.	Semnatura	Data					
A.S.P.		O. Caldare				Beneficiar		Faza	Coala	Coli
I.S.P.										
Arhitect		V. Prutean						PE	15	21
						Element F Sc. 1:25 ; 1-10		 022 602 200 069 084 840		