



Zid de sprijin Zs-2. Plan de cofraj.

Sc 1 : 100

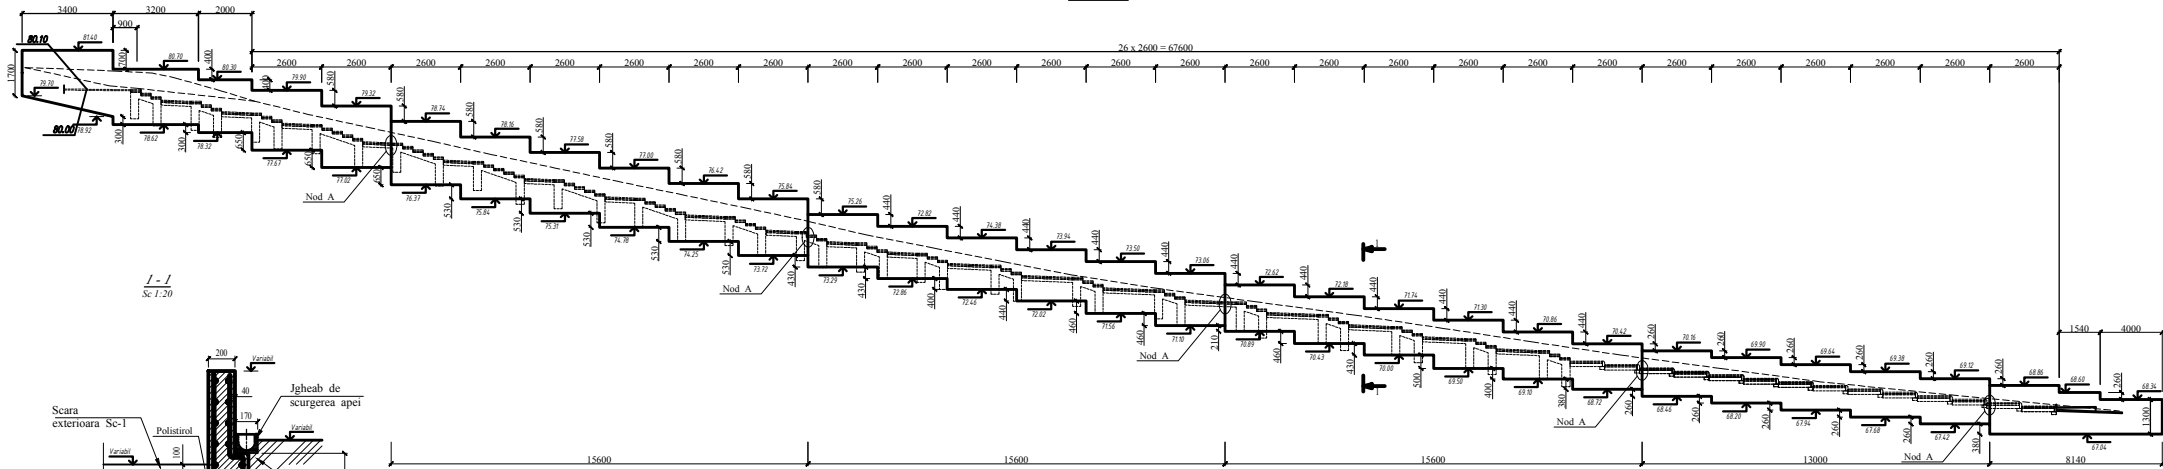

1-1
Sc 1:20

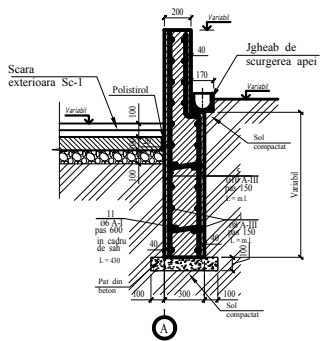


SPECIFICAREA MATERIALE

Poz.	Indicere	Denumire	Cant.	Masa, un, kg	Note
		Zid de sprijin Zs-2	1	2346.7	2346.7
1	GOST P52544-2006	Ø 8 A 500C L= m.1	2300	0.395	908.5
5	GOST P52544-2006	Ø 10 A 500C L= m.1	2300	0.617	1419.1
11*	GOST P52544-2006	Ø 6 A 500C L= 430	200	0.095	19.1
		Beton cl. C 15	m ³	43.3	
		Beton cl. C 7.5	m ³	4.1	

BORDEROU DETALII

Poz.	Schița.
11	

Nod A
(rost antiseismic)
Sc 1:10

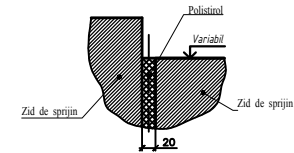

Note:
1. De citit cu pl. C-2.

Beneficiar: Primăria Mindrești						18-07-2021		
Reparația capitală a unei artere a străzii Chișinăului din sat. Mindrești r-nul Telemești								
Sl.	Cont.	Foata	Nr. doc.	Semnat	Data	Faza	Foata	Fot
						PE	13	
I.S.P. Sebarseva L.								
Elaborat Firman V.								
Zid de sprijin Zs-2. Plan de cofraj.						„Arh-Consult” SRL		