


Aprodats:

Imradire metalica la I.P.L.T. B.P.Hasdeu din str.Zelinski 34

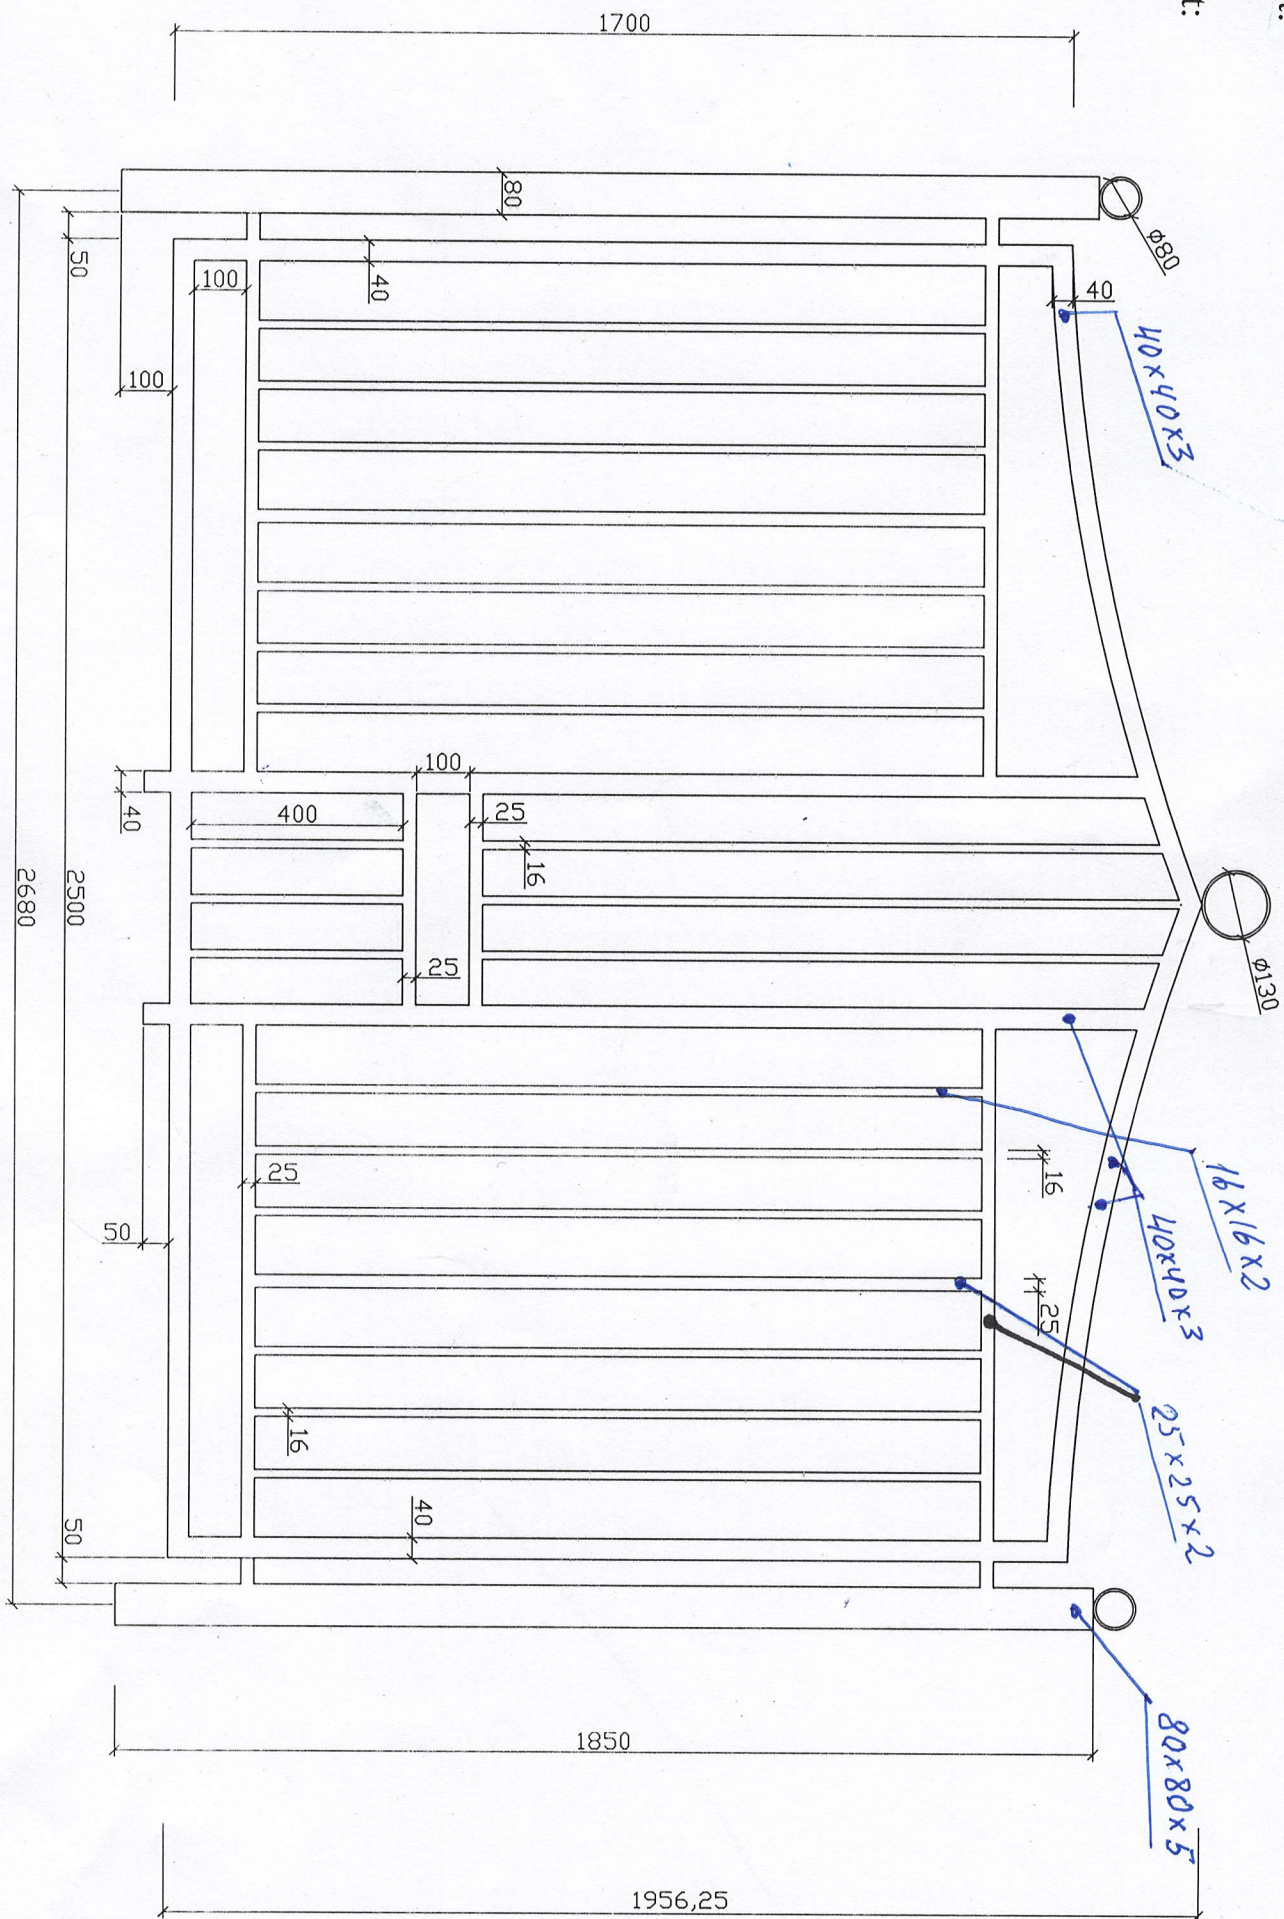

Gard - L = 6^m 28 m. l.