


Plan acoperis sc. 1:100

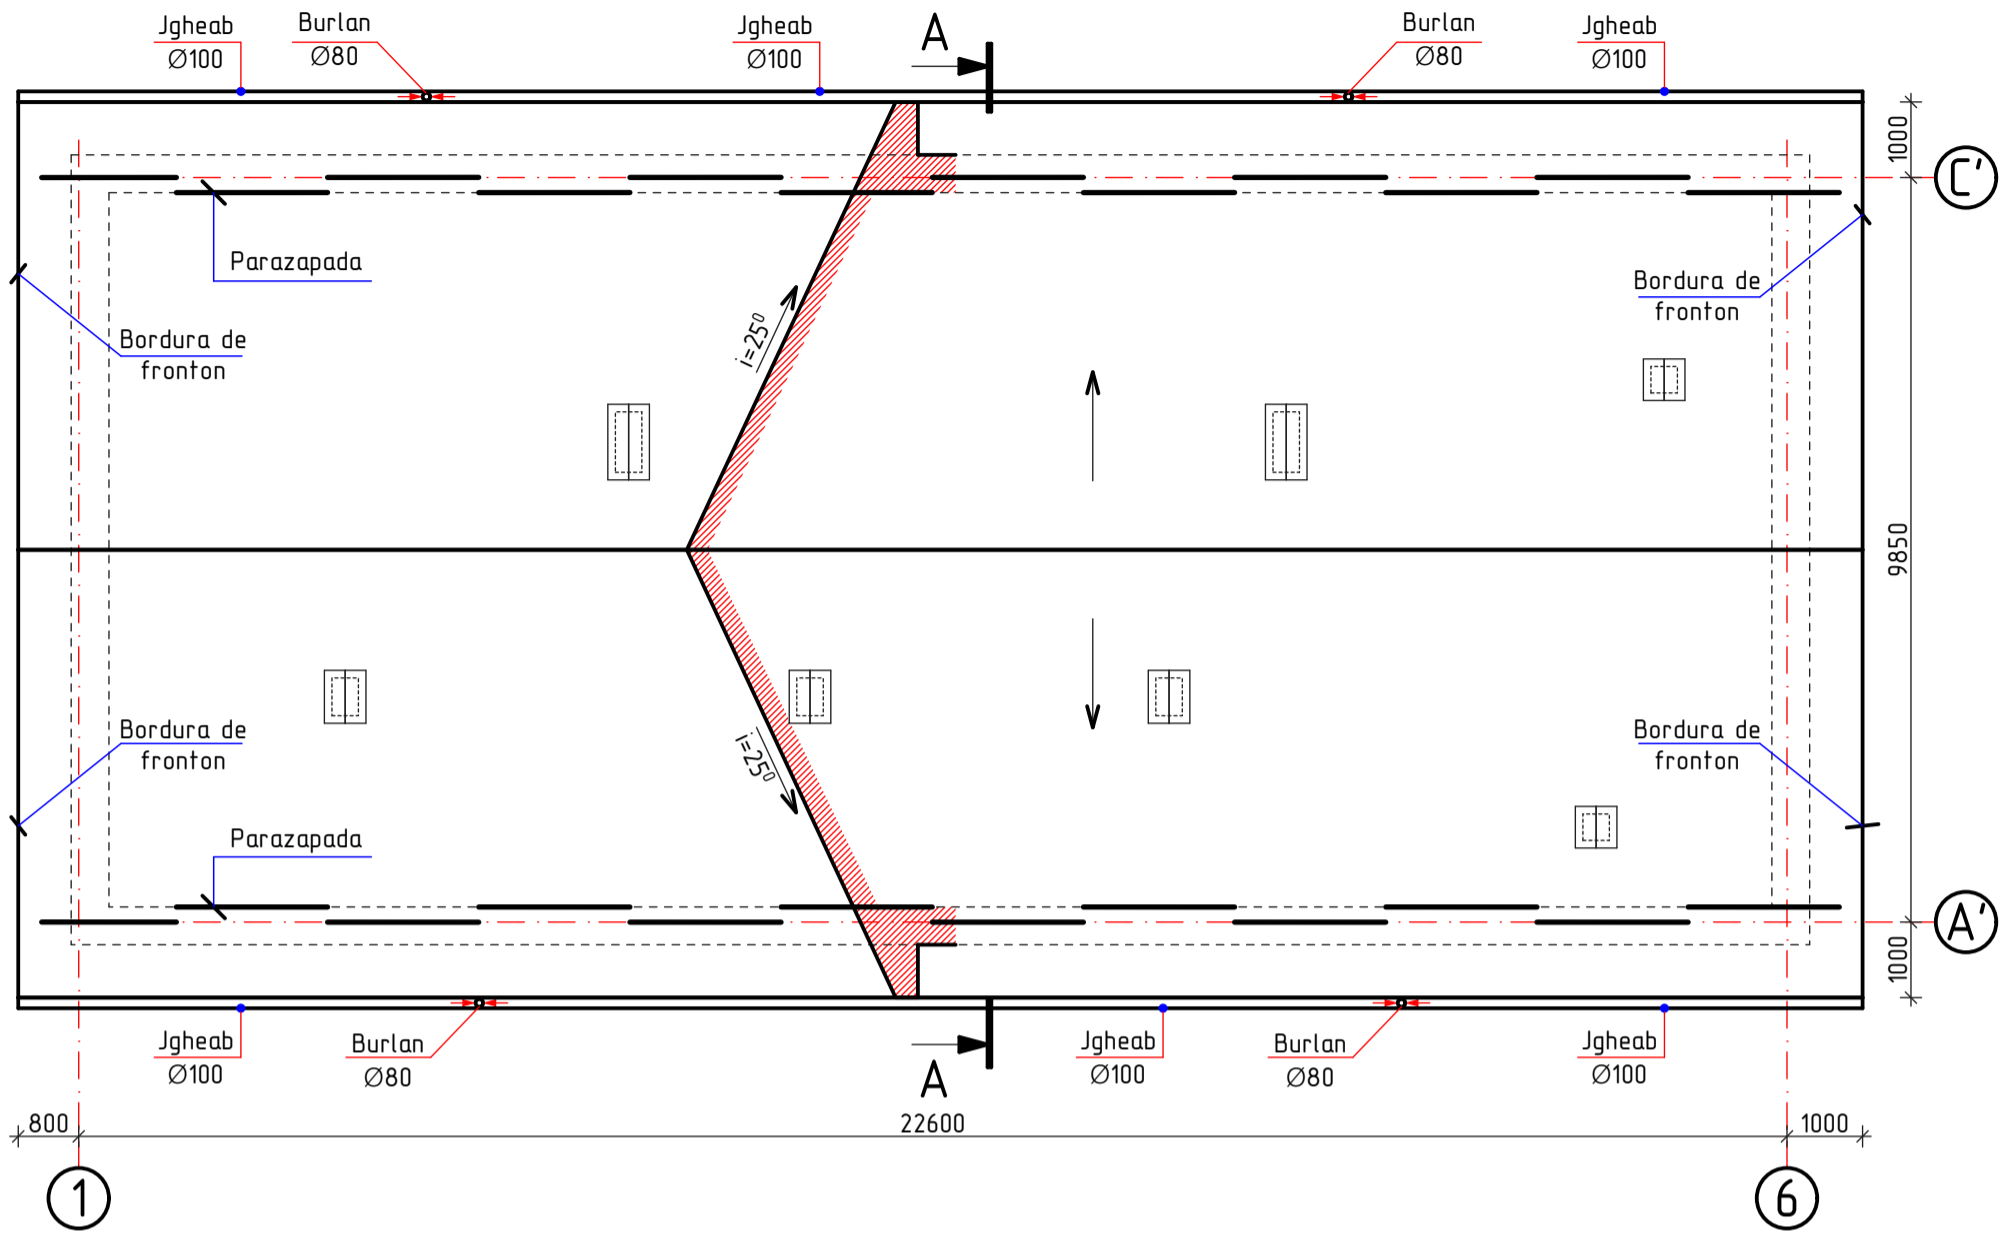

Specificatia materialelor pentru acoperis si cerdac

Pozitia	Denumirea	Cantitate	Unitate de masura	Nota
Acoperis				
1	Tabla cutata LK 35	320,0	m ²	
2	Tabla cutata LK 8, pentru streasina	72,0	m ²	
3	Membrana hidroizolanta	352,0	m ²	
4	Parazapada sau retinator de zapada l=2000 mm (tabla zincata de culoare albastra)	24	buc.	48,0 m
5	Lacrimar, B=400 mm, δ =0,5 mm (tabla zincata)	48,8	m	19,52 m ²
6	Coama, B= 450 mm, δ =0,5 mm (tabla zincata de culoare albastra)	24,4	m	10,98 m ²
7	Bordura de fronton, B= 250 mm, δ =0,5 mm (tabla zincata de culoare albastra)	26,2	m	6,55 m ²
8	Banda de etansare	124,0	m	
9	Jgheab Ø 100 mm	49,0	m	
10	Burlan Ø 80 mm l=3800 mm	4	buc.	
Cerdac				
11	Strat de nivelare din mortar M150, δ=20mm	189,0	m ²	
12	Polistiren extrudat PENOPLEX λ=0,032W/mK, γ=32kg/m ³ , δ=150mm	189,0	m ²	
13	Membrana anticondensat	208,0	m ²	
14	PRIMER	189,0	m ²	

OBIECTIV NR. - 12.04-D/21-SAC					
Reconstructia cladirii in oficiul medicilor de familie din s.Ruseni, r-ul Edinet					
Mod.	Can.	Foia	Nr.d.	Semnat.	Data
ASP		Mihaila V.			06.21
ISP		Hihlat E.			06.21
Elaborat		Ciobanu V.			06.21
				Reconstructia cladirii	faza PE
				Plan acoperis; Specificatia materialelor pentru acoperis si cerdac.	plansa 14
					planse
					SRL "Geo-Cad-Proiect" mun. Balti