
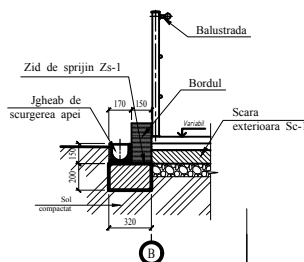


Zid de sprijin Zs-1. Plan de cofraj.
Sc 1 : 100

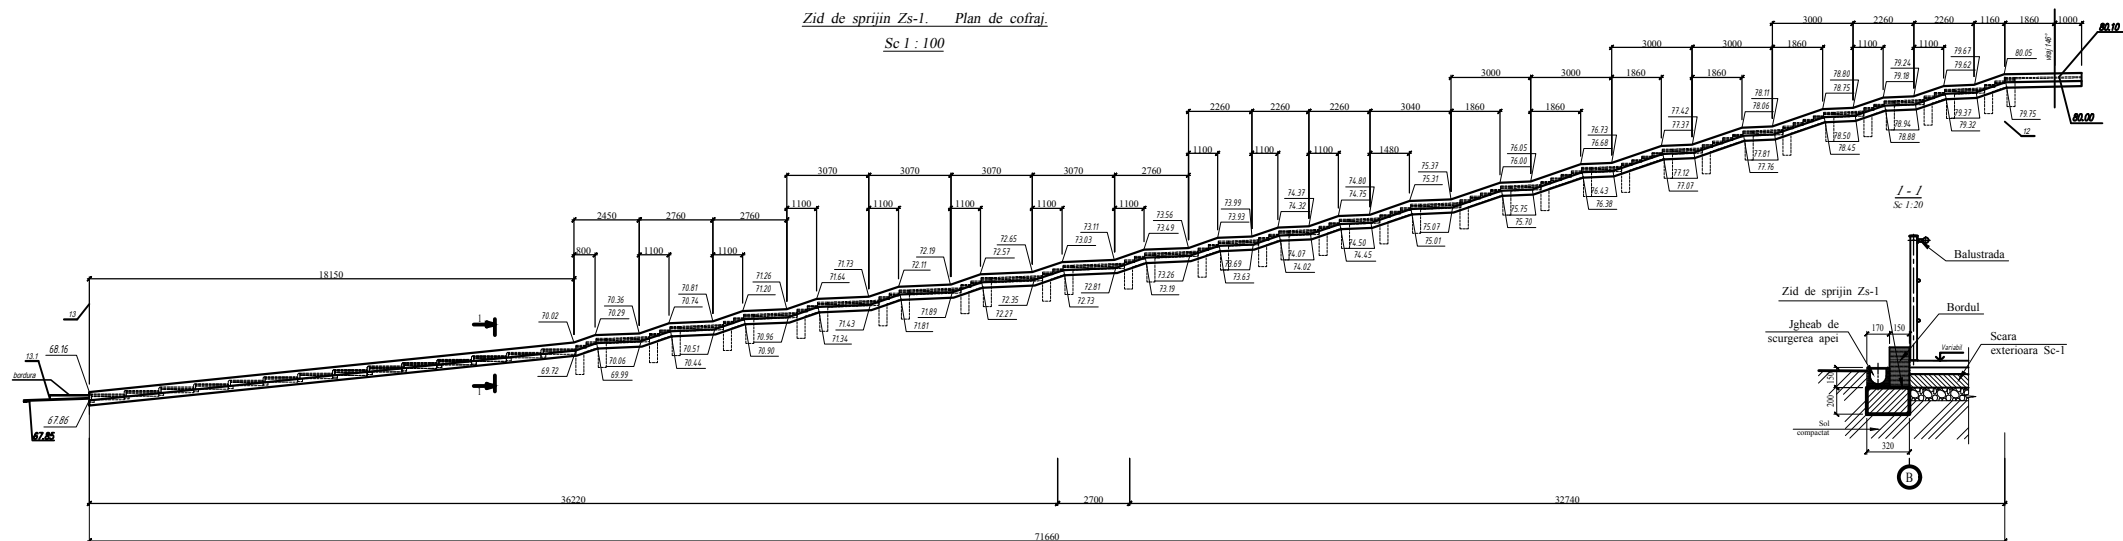

SPECIFICAREA MATERIALE

Poz.	Indicare	Denumire	Cant.	Masa, un, kg	Note
		Zid de sprijin Zs-1			
		Beton cl. C 15	m ³	4.83	

Note:
1. De citit cu pl. C-2.

Beneficiar: Primaria Mindresti						18-07-2021		
						Reparatia capitala a unei artere a strazi Chisnautul din sat Mindresti r-nul Telenești		
Sh	Cont	Foata	Nr. doc	Semnat	Data		Foata	Fot
I.S.P.	Sebarseva L.				07.21		PE	12
Elaborat	Purman I.				07.21			
						Zid de sprijin Zs-1. Plan de cofraj.		
						„Art-Consult” SRL		