



Schita-Gard
Sc. 1:10

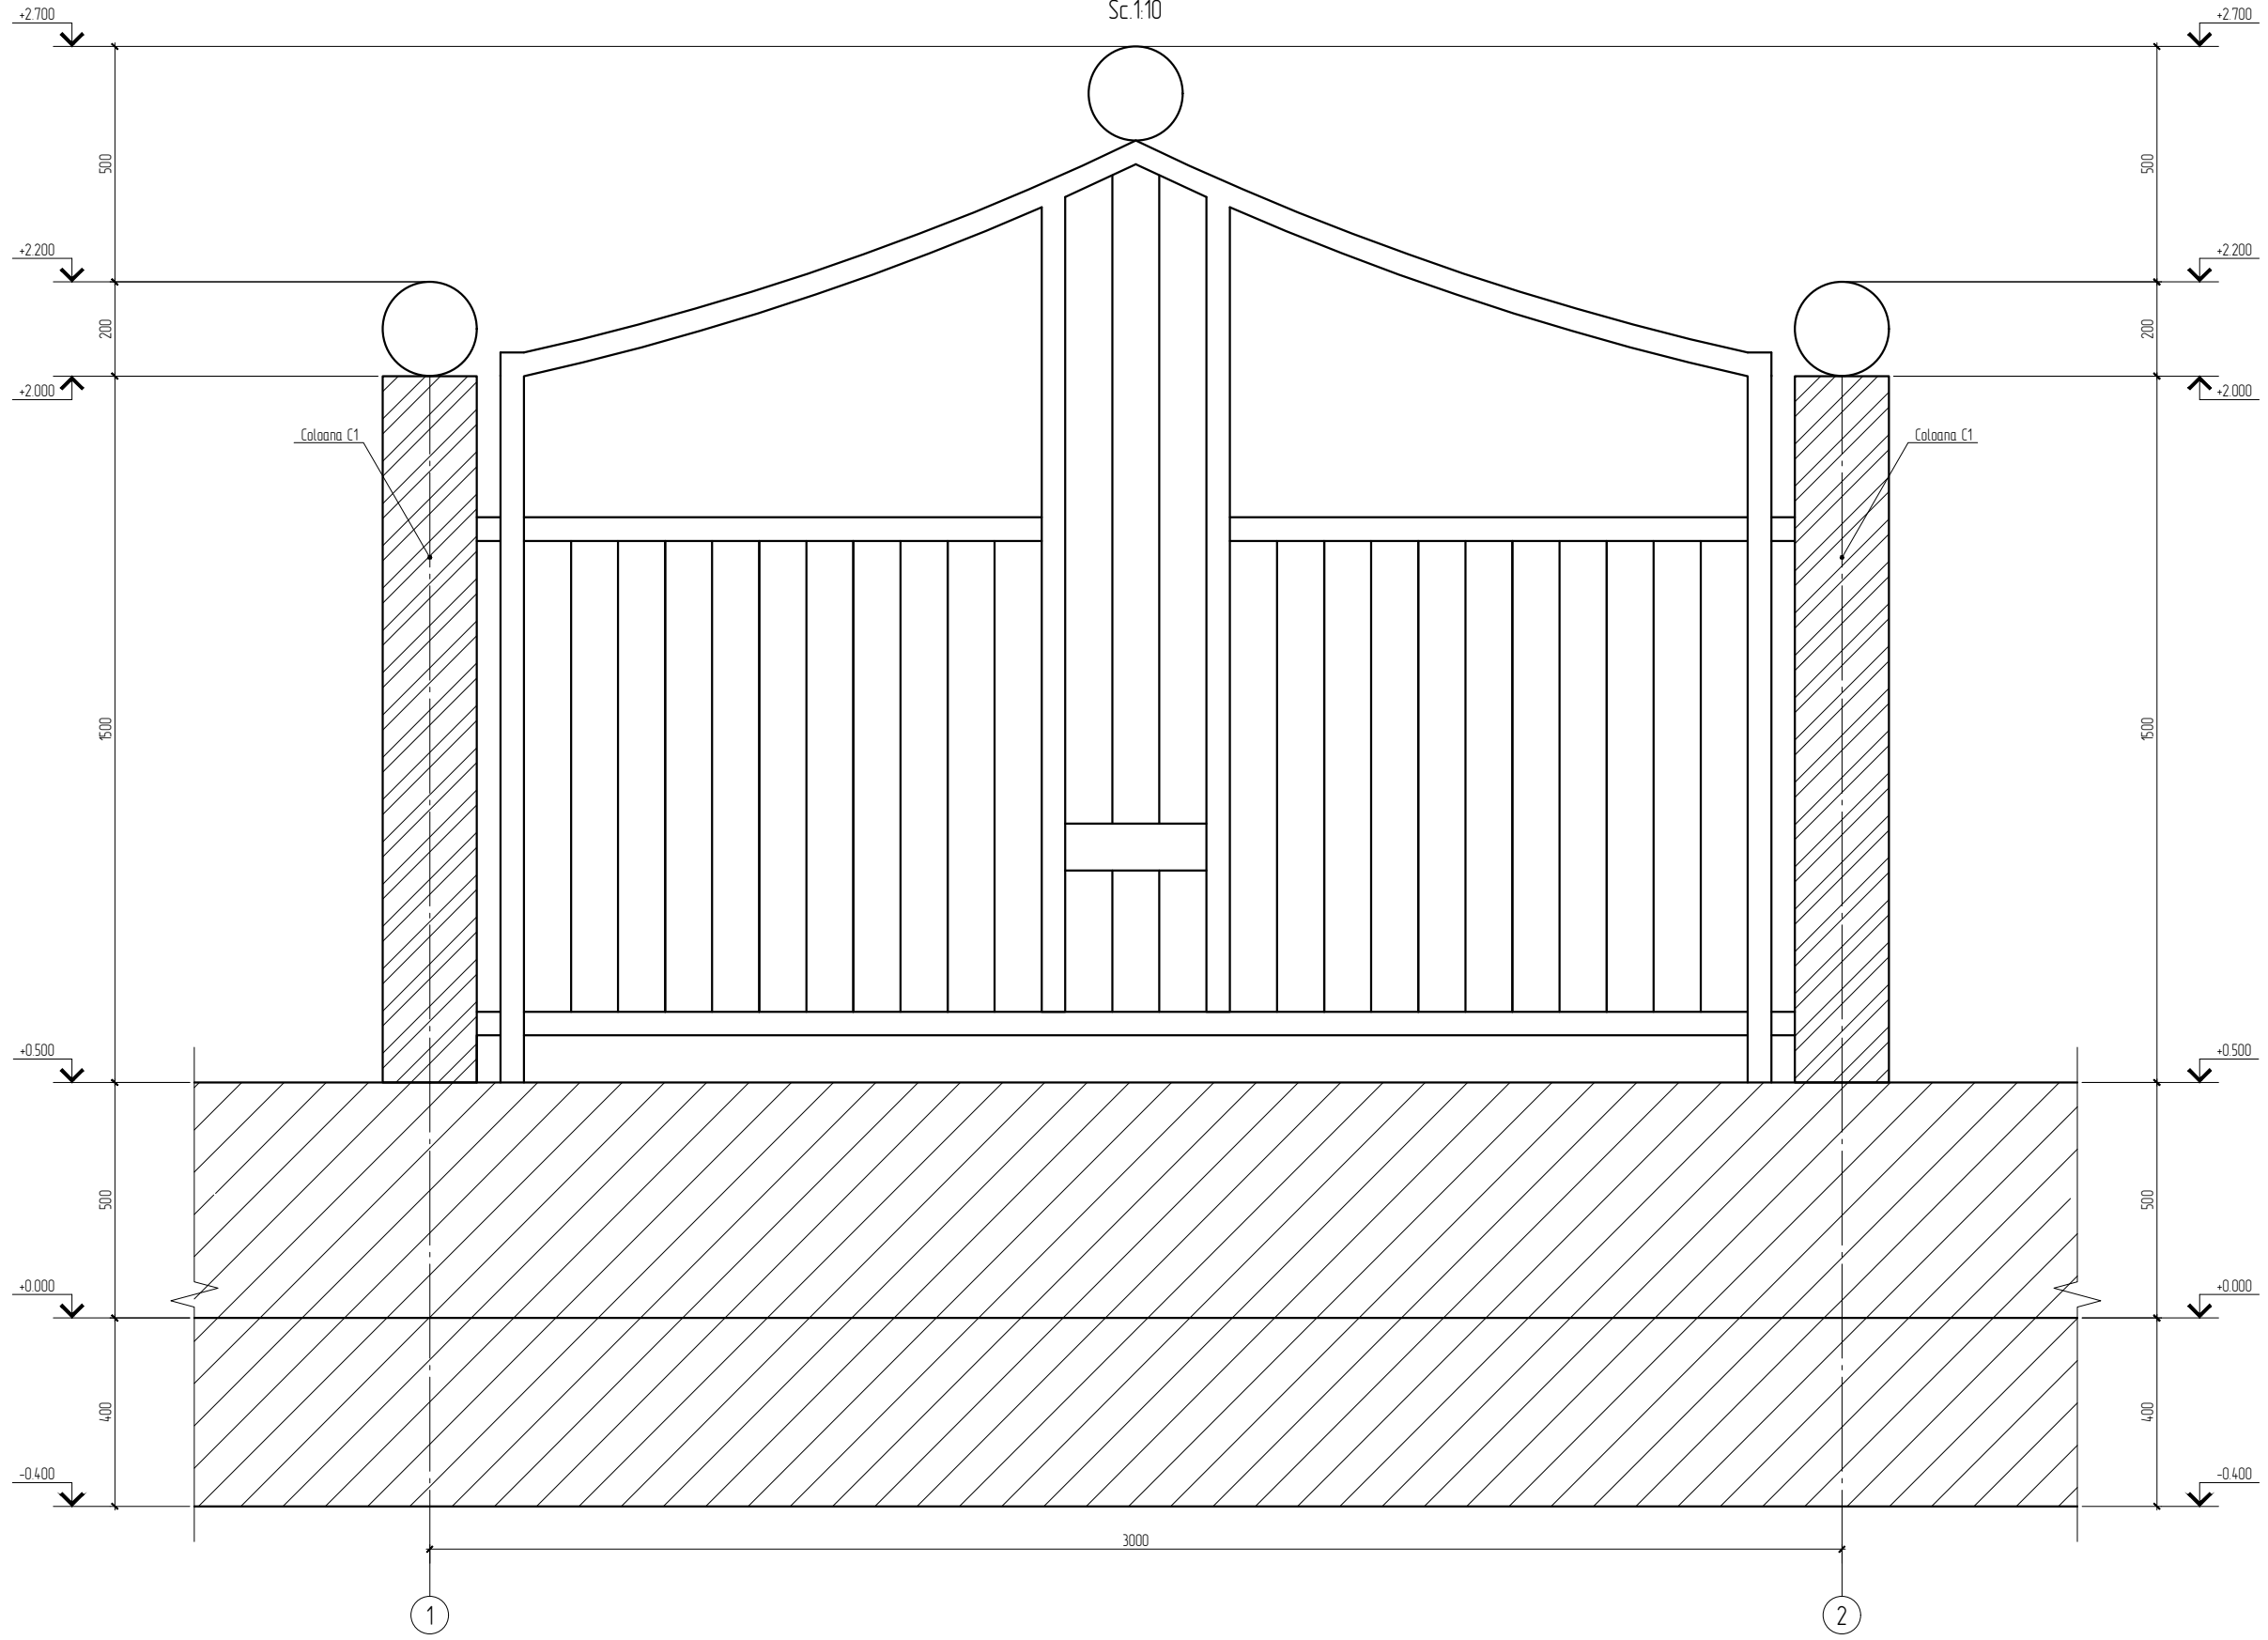

Coloana C1
Sc. 1:10

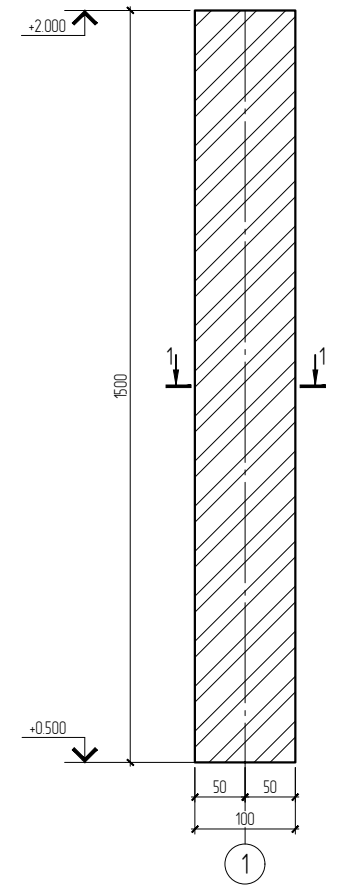

Sectiune 1-1
Sc. 1:10

