


Fisa coloristica

Pozitia	Suprafata finisarii	Factura	Denumirea	Suprafata, m²	Nota
1	Soclu		Gresie de exterior pe adezivde culoare cafeniu gri	15,5	
2	Perete		Tencuiala decorativa de culoare gri deschis	214,0	
3	Usi si ferestre		Blocuri din PVC de culoare alba	-	
4	Acoperis		Tigla metalica de culoare albastra	-	
5	Streasina		Tabla cutata de culoare gri deschis	-	
6	Balustrada		Inox	-	
7	Burlan, jgheab		Din tabla zincata	-	
8	Prag, rampa		Gresie de exterior culoare cafenie	-	

1. La finisarea fatadelor se vor folosi materiale de constructii care corespund standartelor R.Moldova, normativelor antiincendiar si sanitar.
2. Inainte de lucrarile de finisare toate suprafetele peretilor se vor curata de praf si se vor grundui.


Fatada in axele 1-4

sc. 1:100

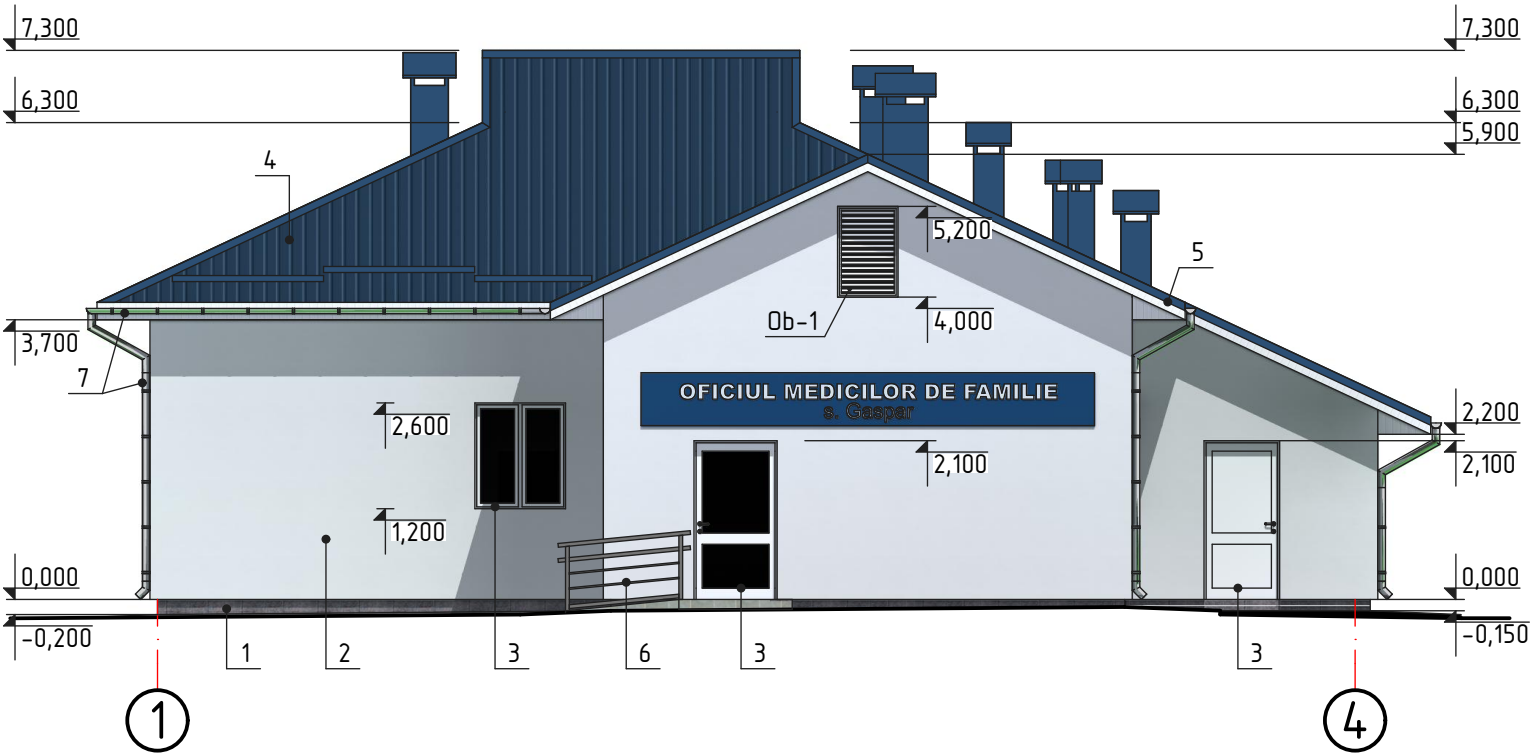

Fatada in axele 4-1

sc. 1:100

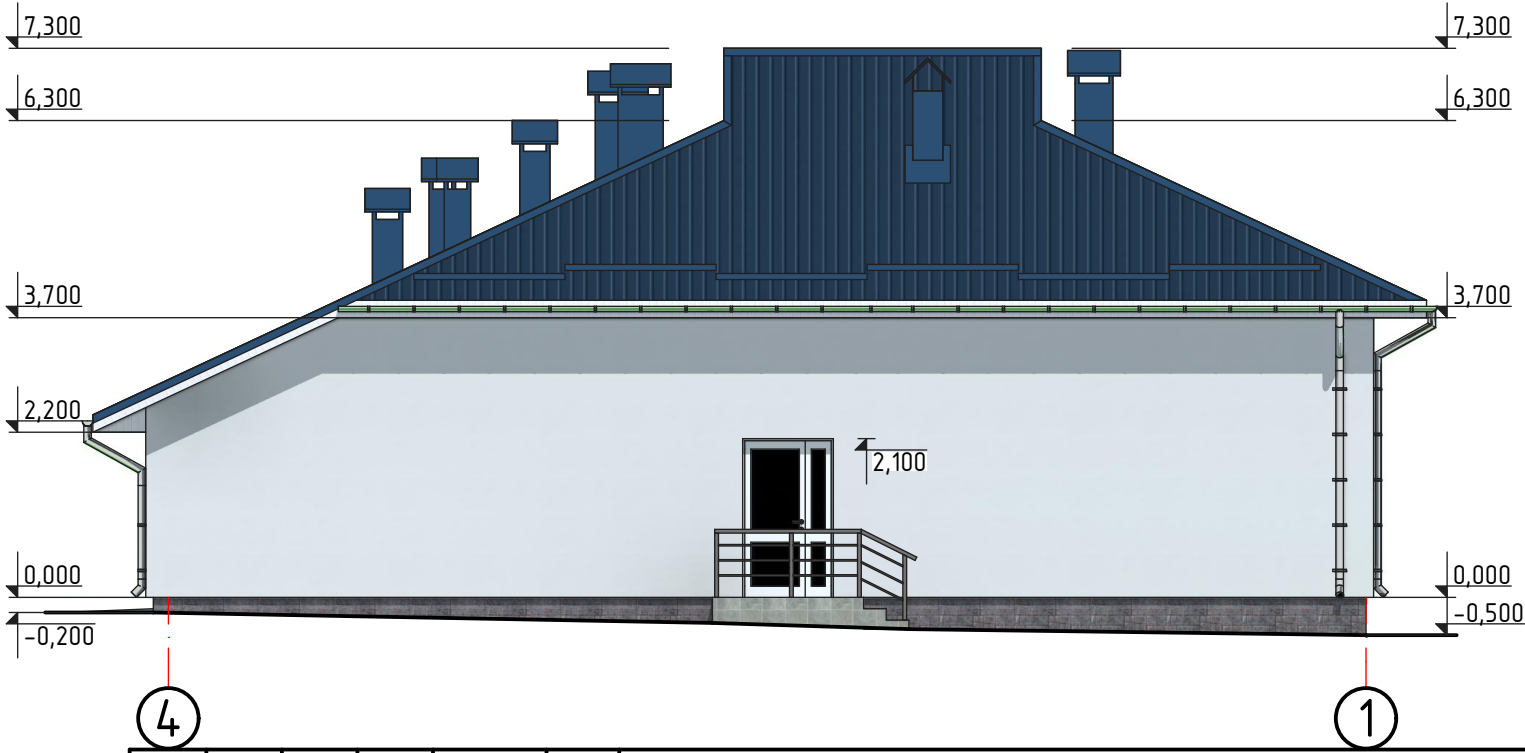

Nr.inve.a.orig. Data si semnatura Nr.inve.schim.

						OBIECTIV NR. - 20.02-D/20-SAC			
						Reparatia cladirii cu nr. cadastral 412810932, gazificarea si aprovizionarea cu energie electrica din s. Gaspar, r-ul Edinet			
Mod.	Can.	Foia	Nr.d.	Semnat.	Data				
						Reparatia cladirii	faza	plansa	planse
ASP		Mihaila V.			05.20		PE	6	
ISP		Hihlat E.			05.20				
Elaborat		Ciobanu V.			05.20	Fatada in axele 1-4, 4-1; Fisa coloristica	SRL "Geo-Cad-Proiect" mun. Balti		