


Plan de Situat ie (inventariere), sc 1:1000

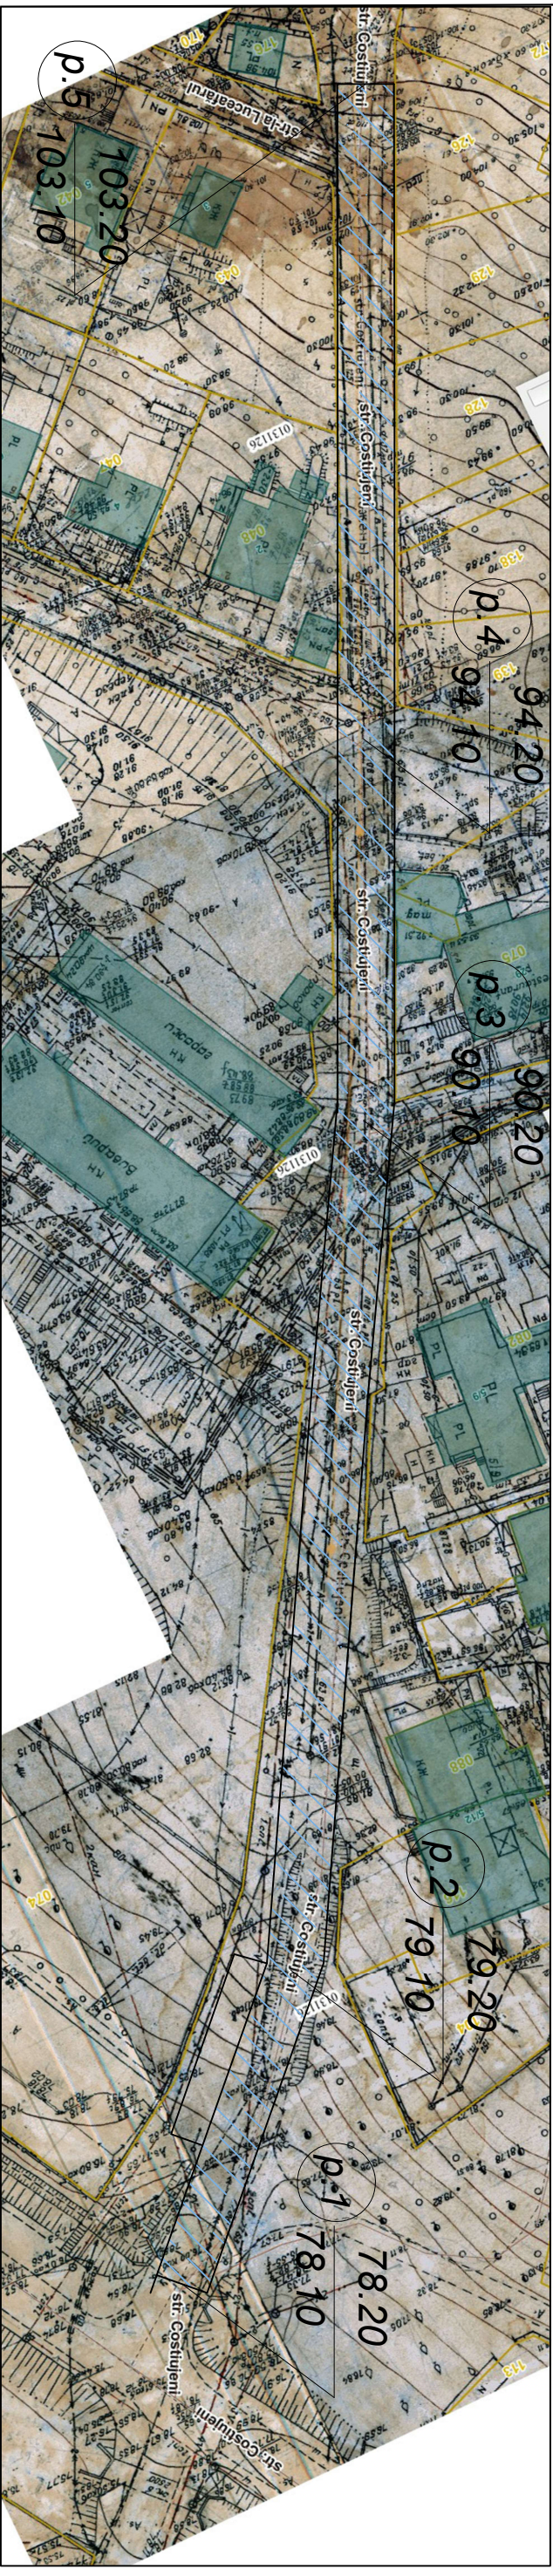

coordonatele axei traseului arterei de circulatie




Measure		
x	y	Segments [meters]
232945.774	201699.822	36.426
232917.331	201677.068	78.871
232876.056	201609.863	104.392
232827.373	201517.524	126.951
232773.530	201402.562	0.592
232773.001	201402.827	

Total

347,232 m

meters

▼

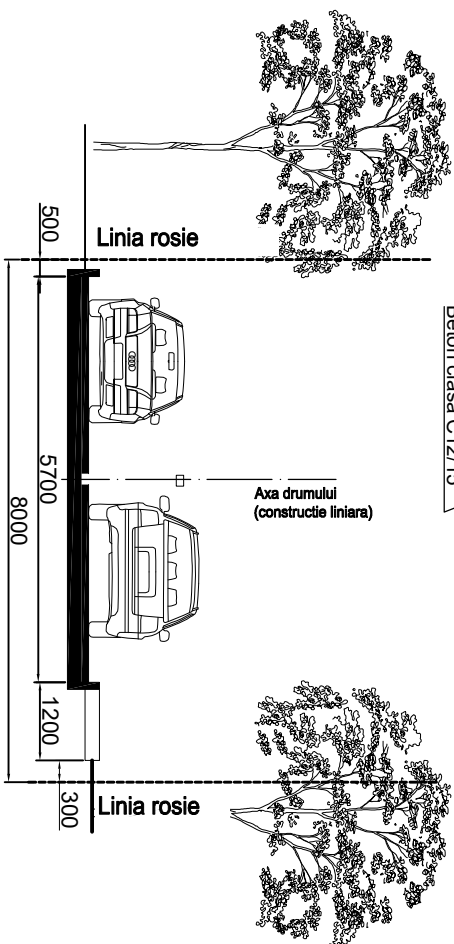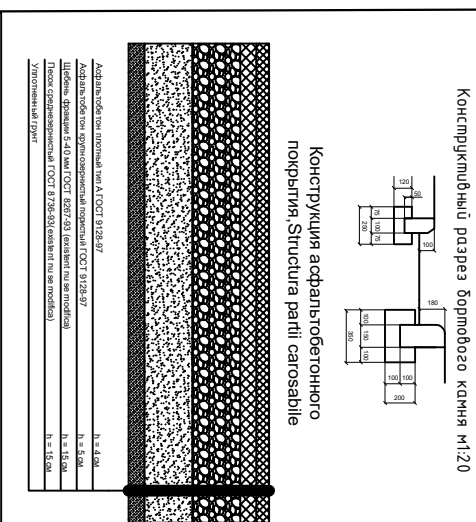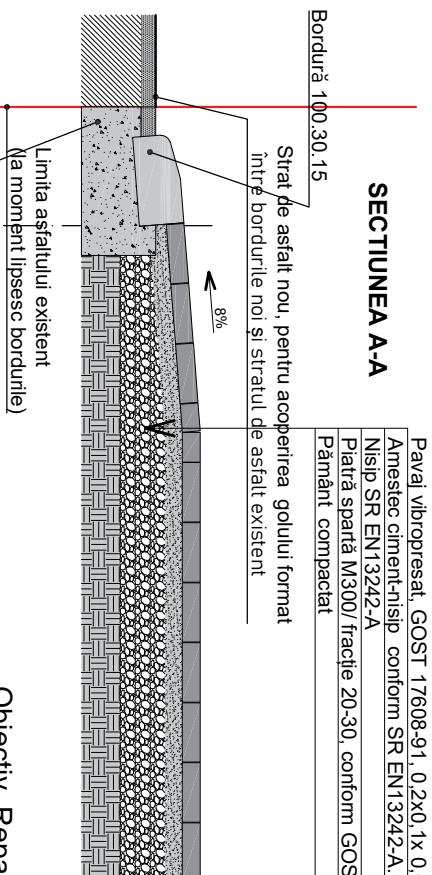

Legendă / Borderou materiale			
	Unități de măsură	Cantitate	Volum (m ³) Notă
	- Perțes careabilă ă	m.p.	Lungime 320m)
	- Paveia totală	m.p.	Lungime 320m)
	Pelăa de bordura RD-100.30.15 SM EN 771-3+A1:2016	m.l.	640
	Pelăa de bordura RD-100.20.8 SM EN 771-3+A1:2016	320	
	Ună de protecție a drumului		
	Aza drumului	Modulor 89	
	Ună roșă	8m, cel 3	

[illegible]