


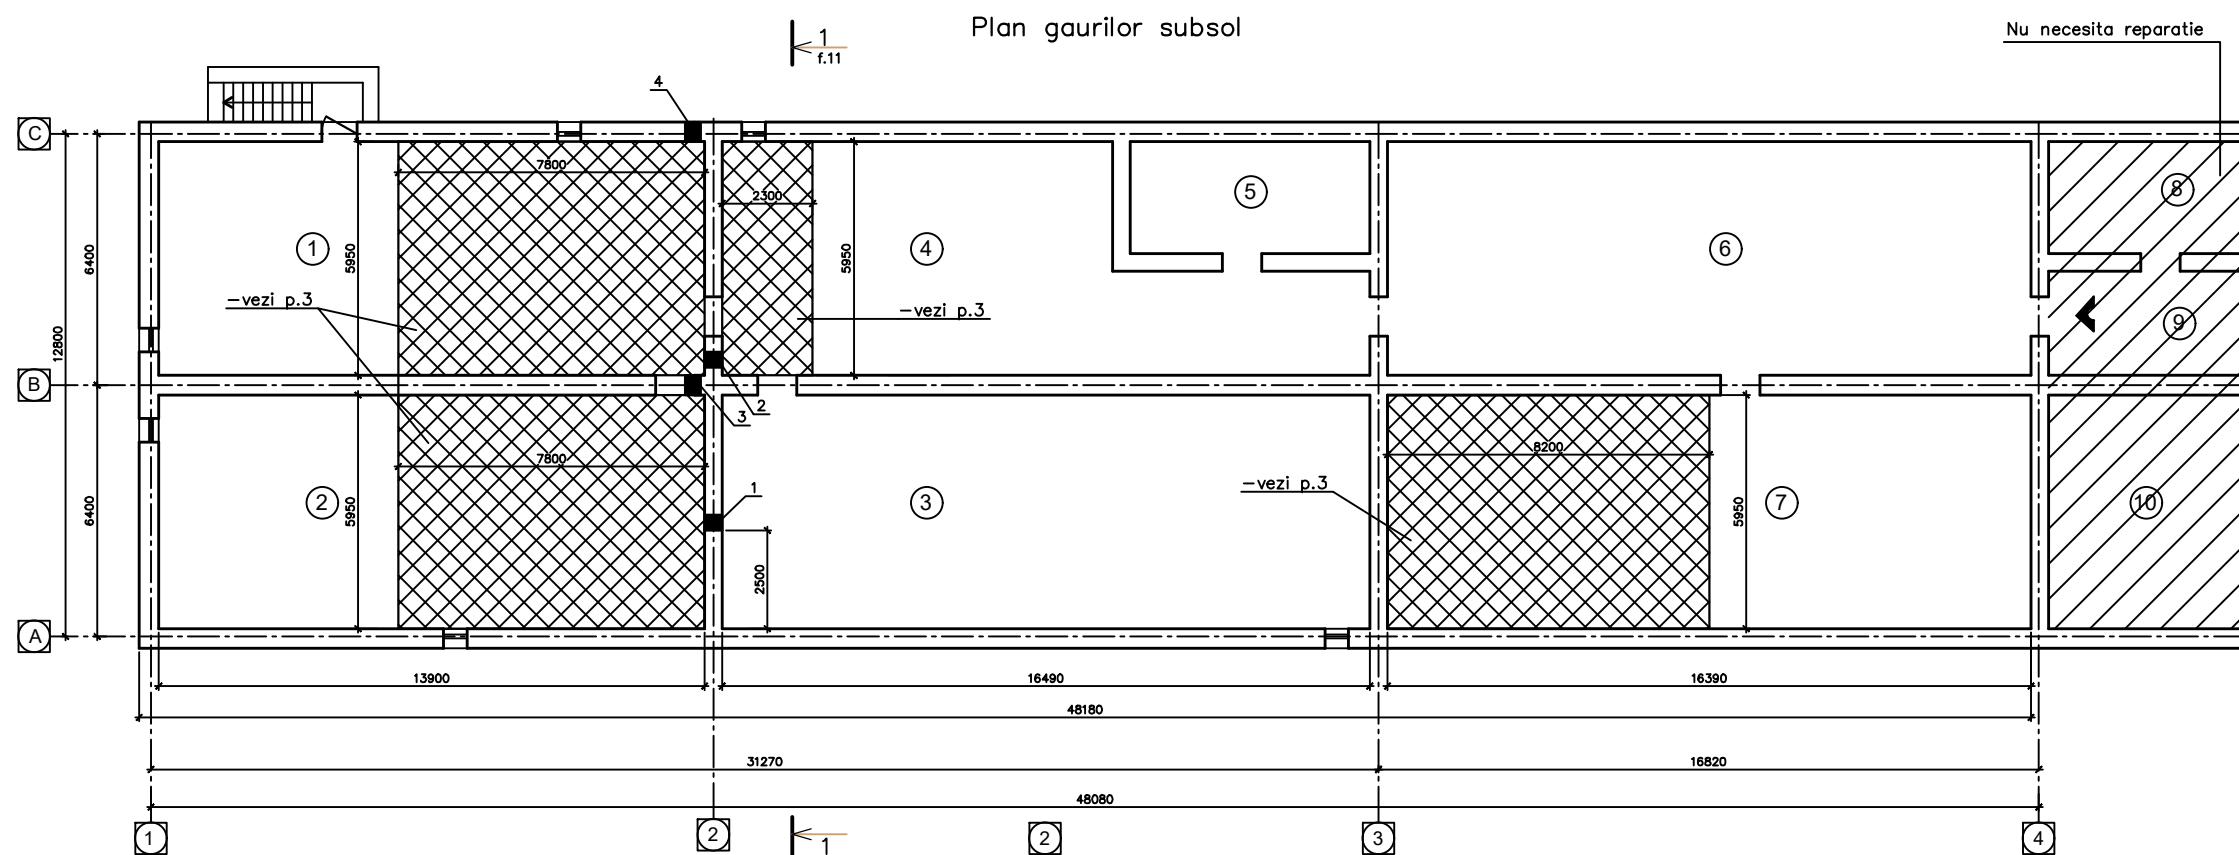

Explicatia gaurilor				
Nr.pe plan	Marimea,mm		Cota, m	Setul
	b	h		
1	400	400	-1,150	RAC
2	400	400	-1,250	— ?? —
3	exist.			— ?? —
4	exist.			— ?? —

Termoizolarea tavanului in subsol
S=155,30m²

Grunduire	—	"GLETTA"
Compozitie adeziva	—	3-4mm
Plasa fibra de sticla		
Termoizolant	"vezi p.6"	— 100mm
Compozitie adeziva	—	3-4mm
Grunduire	—	"бетоноконтакт"
Placa de beton armat (tavan)	—	exist.

- Nota:
1. Foia data se studiaza impreuna cu f.10 si f.11.
 2. Gauri in pereti trebuie de facut cu metoda de gaurire preliminar de-a lungul conturului gaurilor.
 3. Termoizolant—vata minerala bazaltica —100mm .
Conductivitatea termica 0,035 BT/°C.
Densitatea 120—140 kg/m³.

04/2022-1-SAC					
Replanificarea/resistemizarea interioara a constructiei de invatamint si educatie (scoala "Vasile Lupu") amplasata pe imobilul cu nr.cadastral 0100101.237 din str. Petru Ungureanu nr.17 mun.Chisinau					
Sch.	Cont.	Foia	N doc	Semn.	Data
					05.22
Meneger					-
ASP	Lungu M.				-
Executor					-
Gradinita de copii				Etapa	Foia
				FE	9
Plan gaurilor subsol				SRL"CWM-PROIECT" or.Chisinau	