



Sectiune 1-1

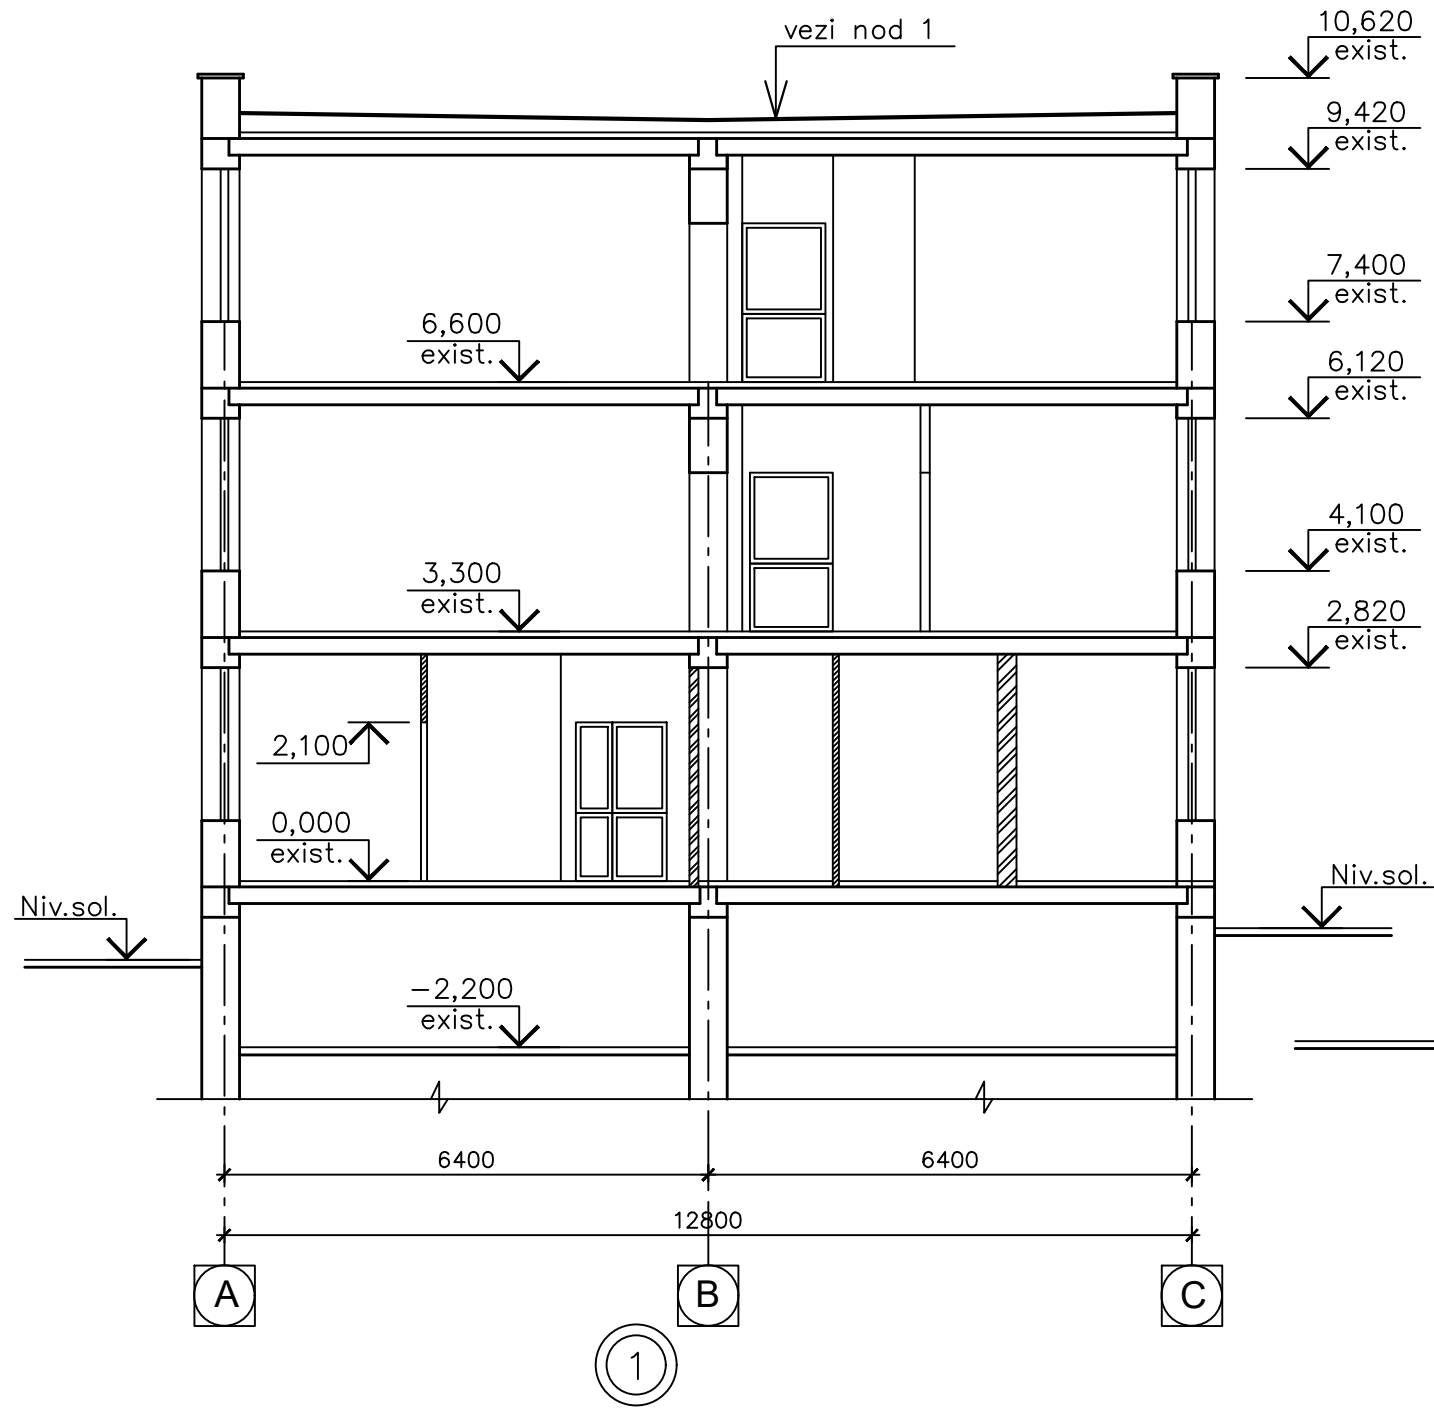

Fatada C-A

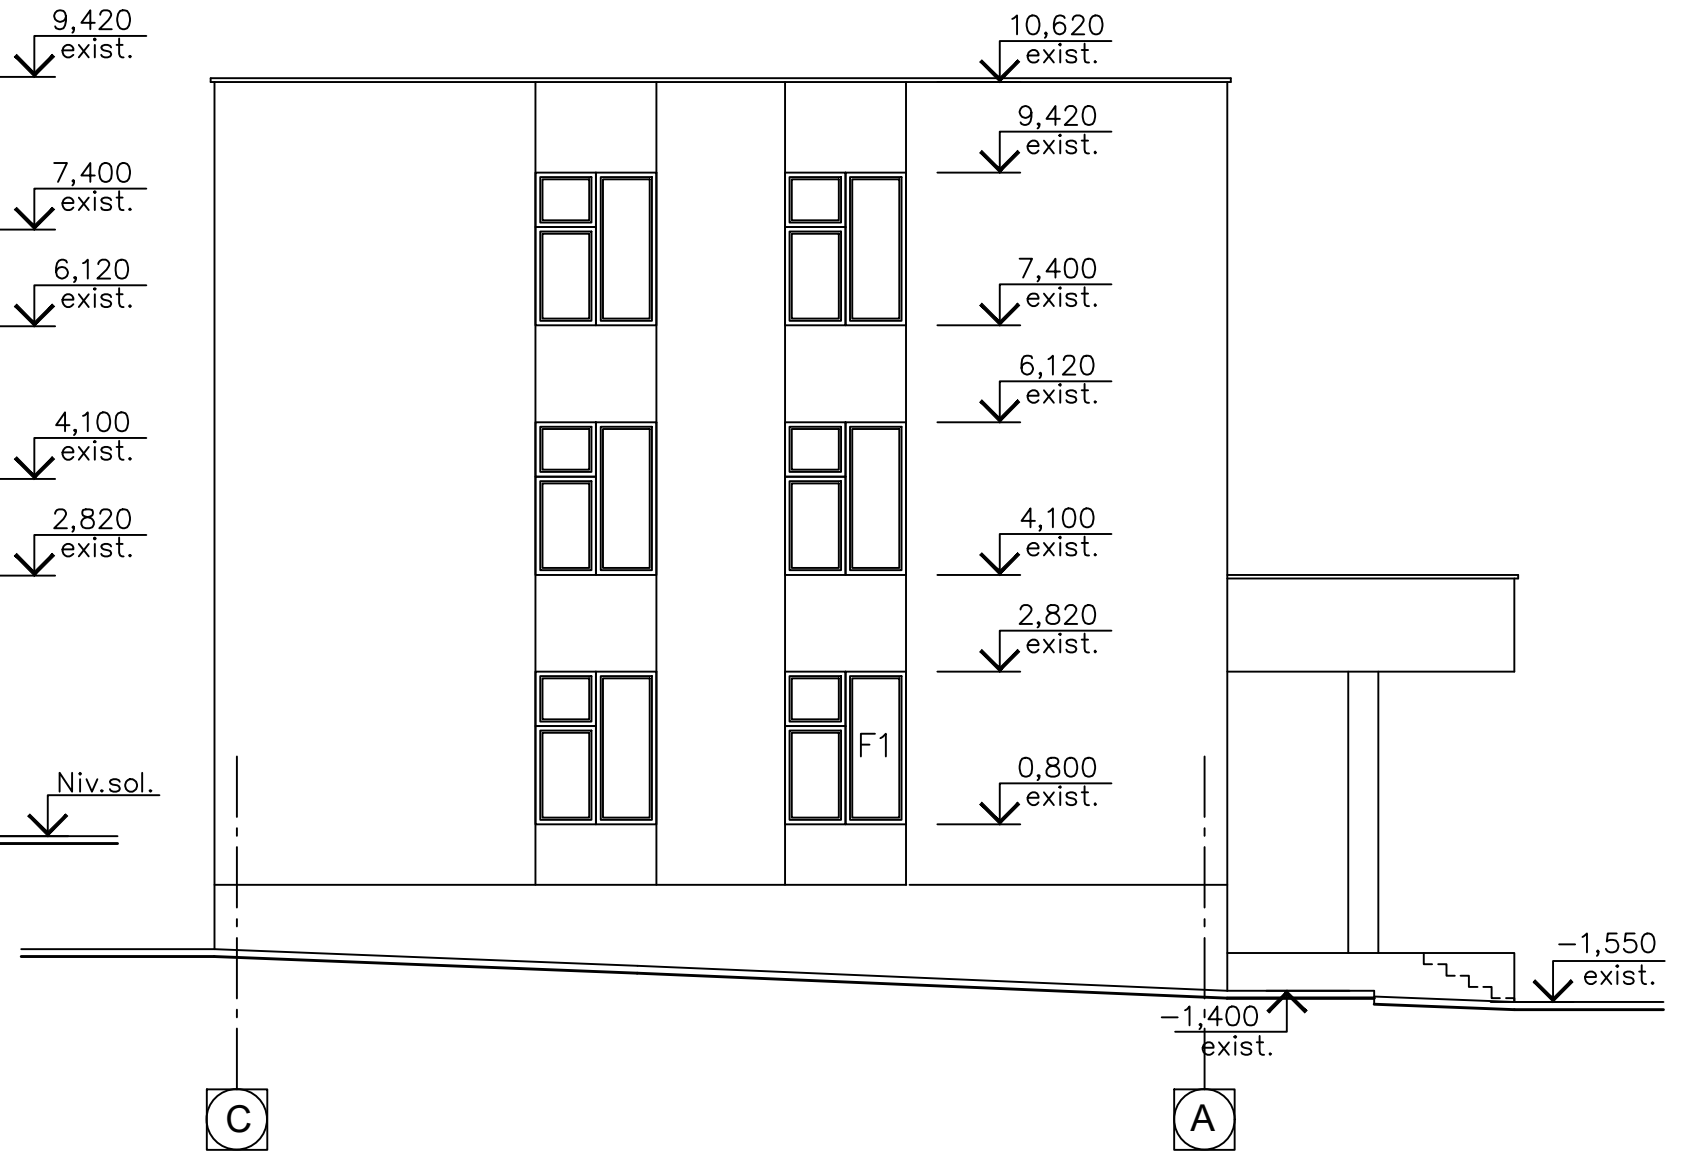

- Membrana bitum-polimerica -3 strat exist.
- Termoizolant -cheramzit -~60÷150mm exist.
- Mortar de ciment - exist.
- Termoizolant -exist.
- Placa de beton armat - 220mm exist.

						04/2022-1-DR			
						Replanificarea/resistemizarea interioara a constructiei de invatamint si educatie (scoala "Vasile Lupu") amplasata pe imobilul cu nr.cadastral 0100101.237 din str. Petru Ungureanu nr.17 mun.Chisinau			
Sch.	Cant.	Foia	N doc.	Semn.	Data	Gradinita de copii	Etapa	Foia	Foi
					04.22		PE	4	
Meneger					"	Relevu. Sectiune 1-1. Fatada C-A.	SRL "CWM-PROIECT" or.Chisinau		
AŞP	Lungu M.				"				
Executor	Cebotari V.				"				