


PLAN – SCHEMA

Reparatia str. Alexandru cel Bun (sector 2) din or. Glodeni

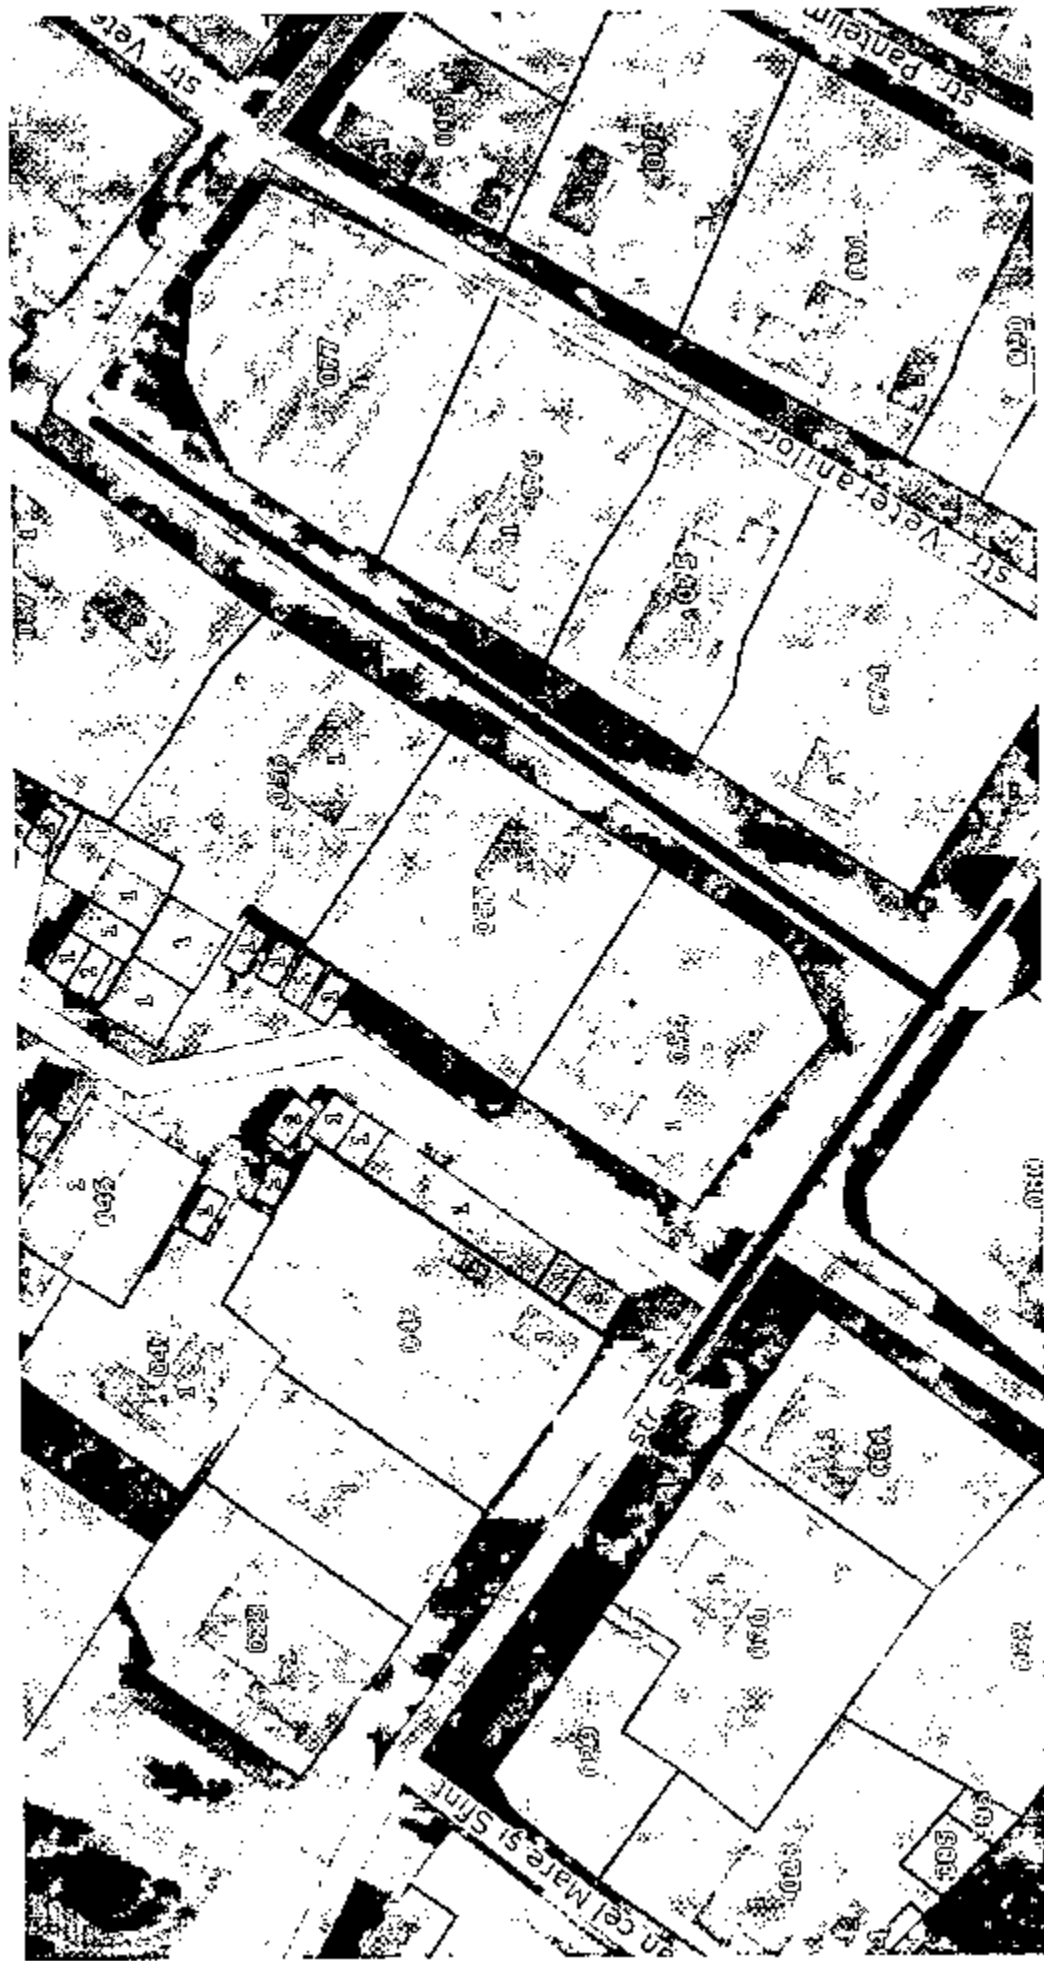

Drum de baza L=180m/l, b=6,2m