



**Proiect
mini-teren artificial
32,2m x 20,2m**

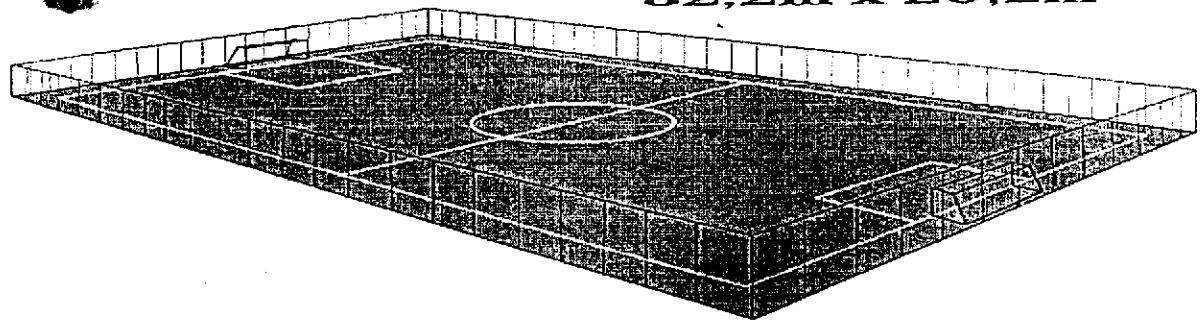

**Sectiunea
1:1**

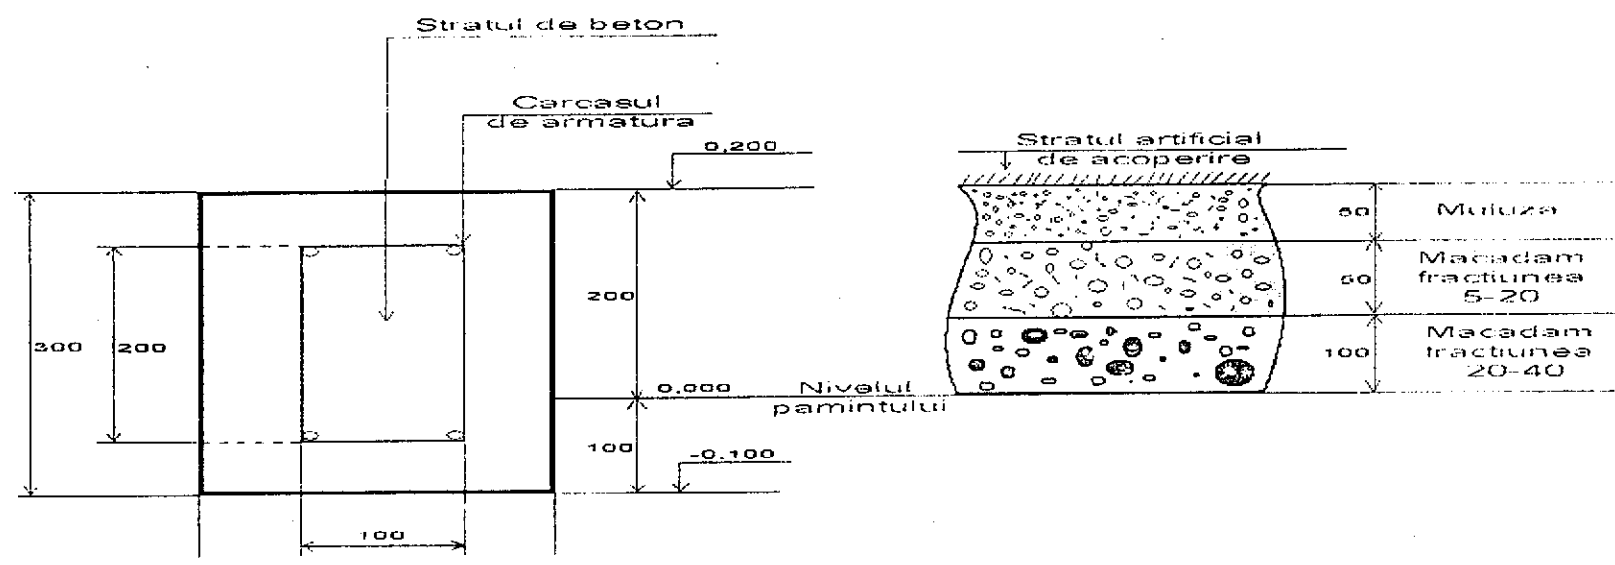


Materiale de construcție

1. Centura de beton


- a. armatura diametru 10-12 mm - 410 m
- b. tija diametru 5-6 mm - 185 m
- c. sârmă - 3kg
- d. beton marca 200 - 9,5 m³

2. Baza

- a. pietriș fracțiune 20-40 - 62 m³
 - b. pietriș fracțiune 5-20 - 31 m³
 - c. moluz - 31 m³
3. Nisip de cuarț - 9,8 m³

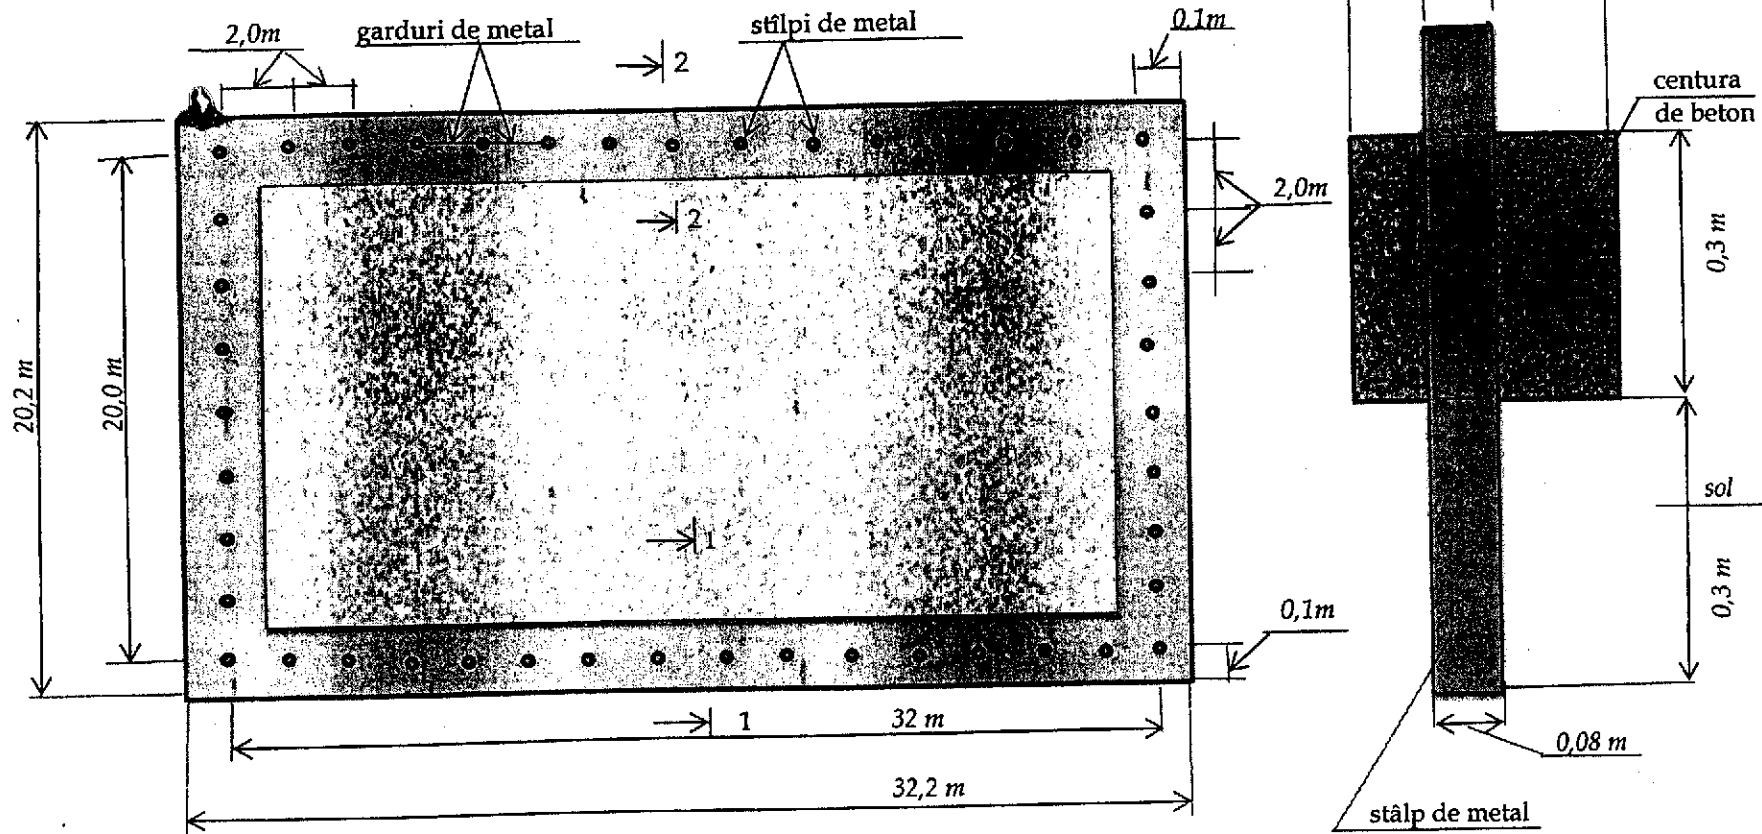

БОРОТА ЛИЦЕФУТБОЛЬНЫЕ 3мх2м.

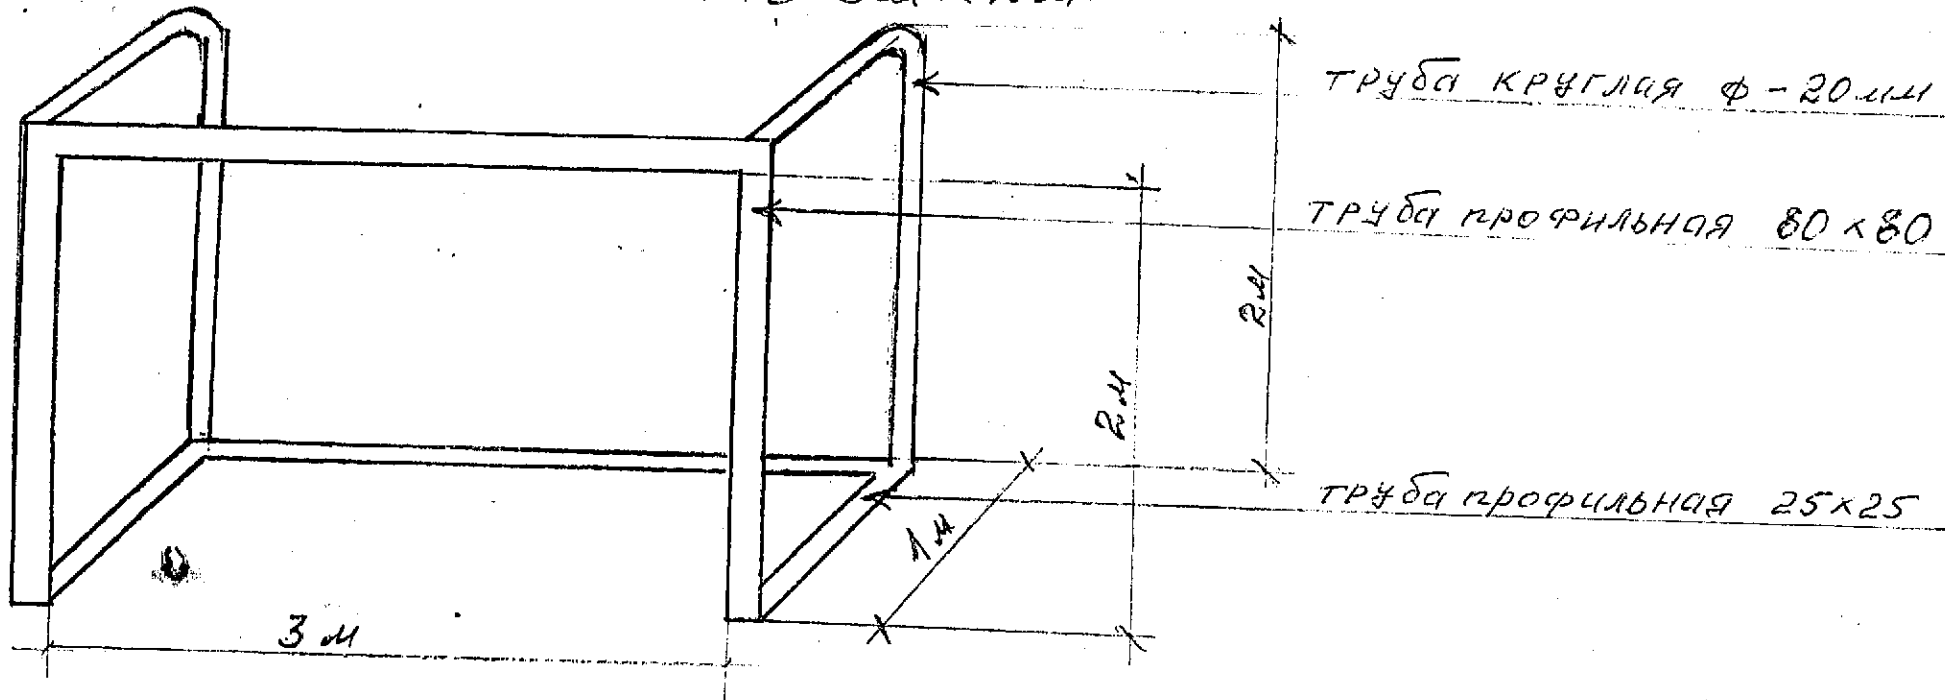

Металлическое ограждение - столбы - 52 шт; секция - 5 шт, калитка - 1 шт

