


231

						Nr. 01-06-20251-P(Faza Proiect scheme)				
						Reparatia strazii Mihalcea Hincu din mun. Hincesti intre str. 31 August si strada Al. Marinescu.				
Modif.	Part.	Coala	Nr. doc.	Semnatura	Data			Faza	Coala	Coli
Arhitect sef						Beneficiar Primaria mun. Hincesti.		P	1	8
Arhitect										
Inginer	N. Orheianu					Plan trasare intre PK 0+008 si PK 1+85		SC "VALORCONSTRUCT" SRL		

Spitalul raional din or. Hincești
206/1

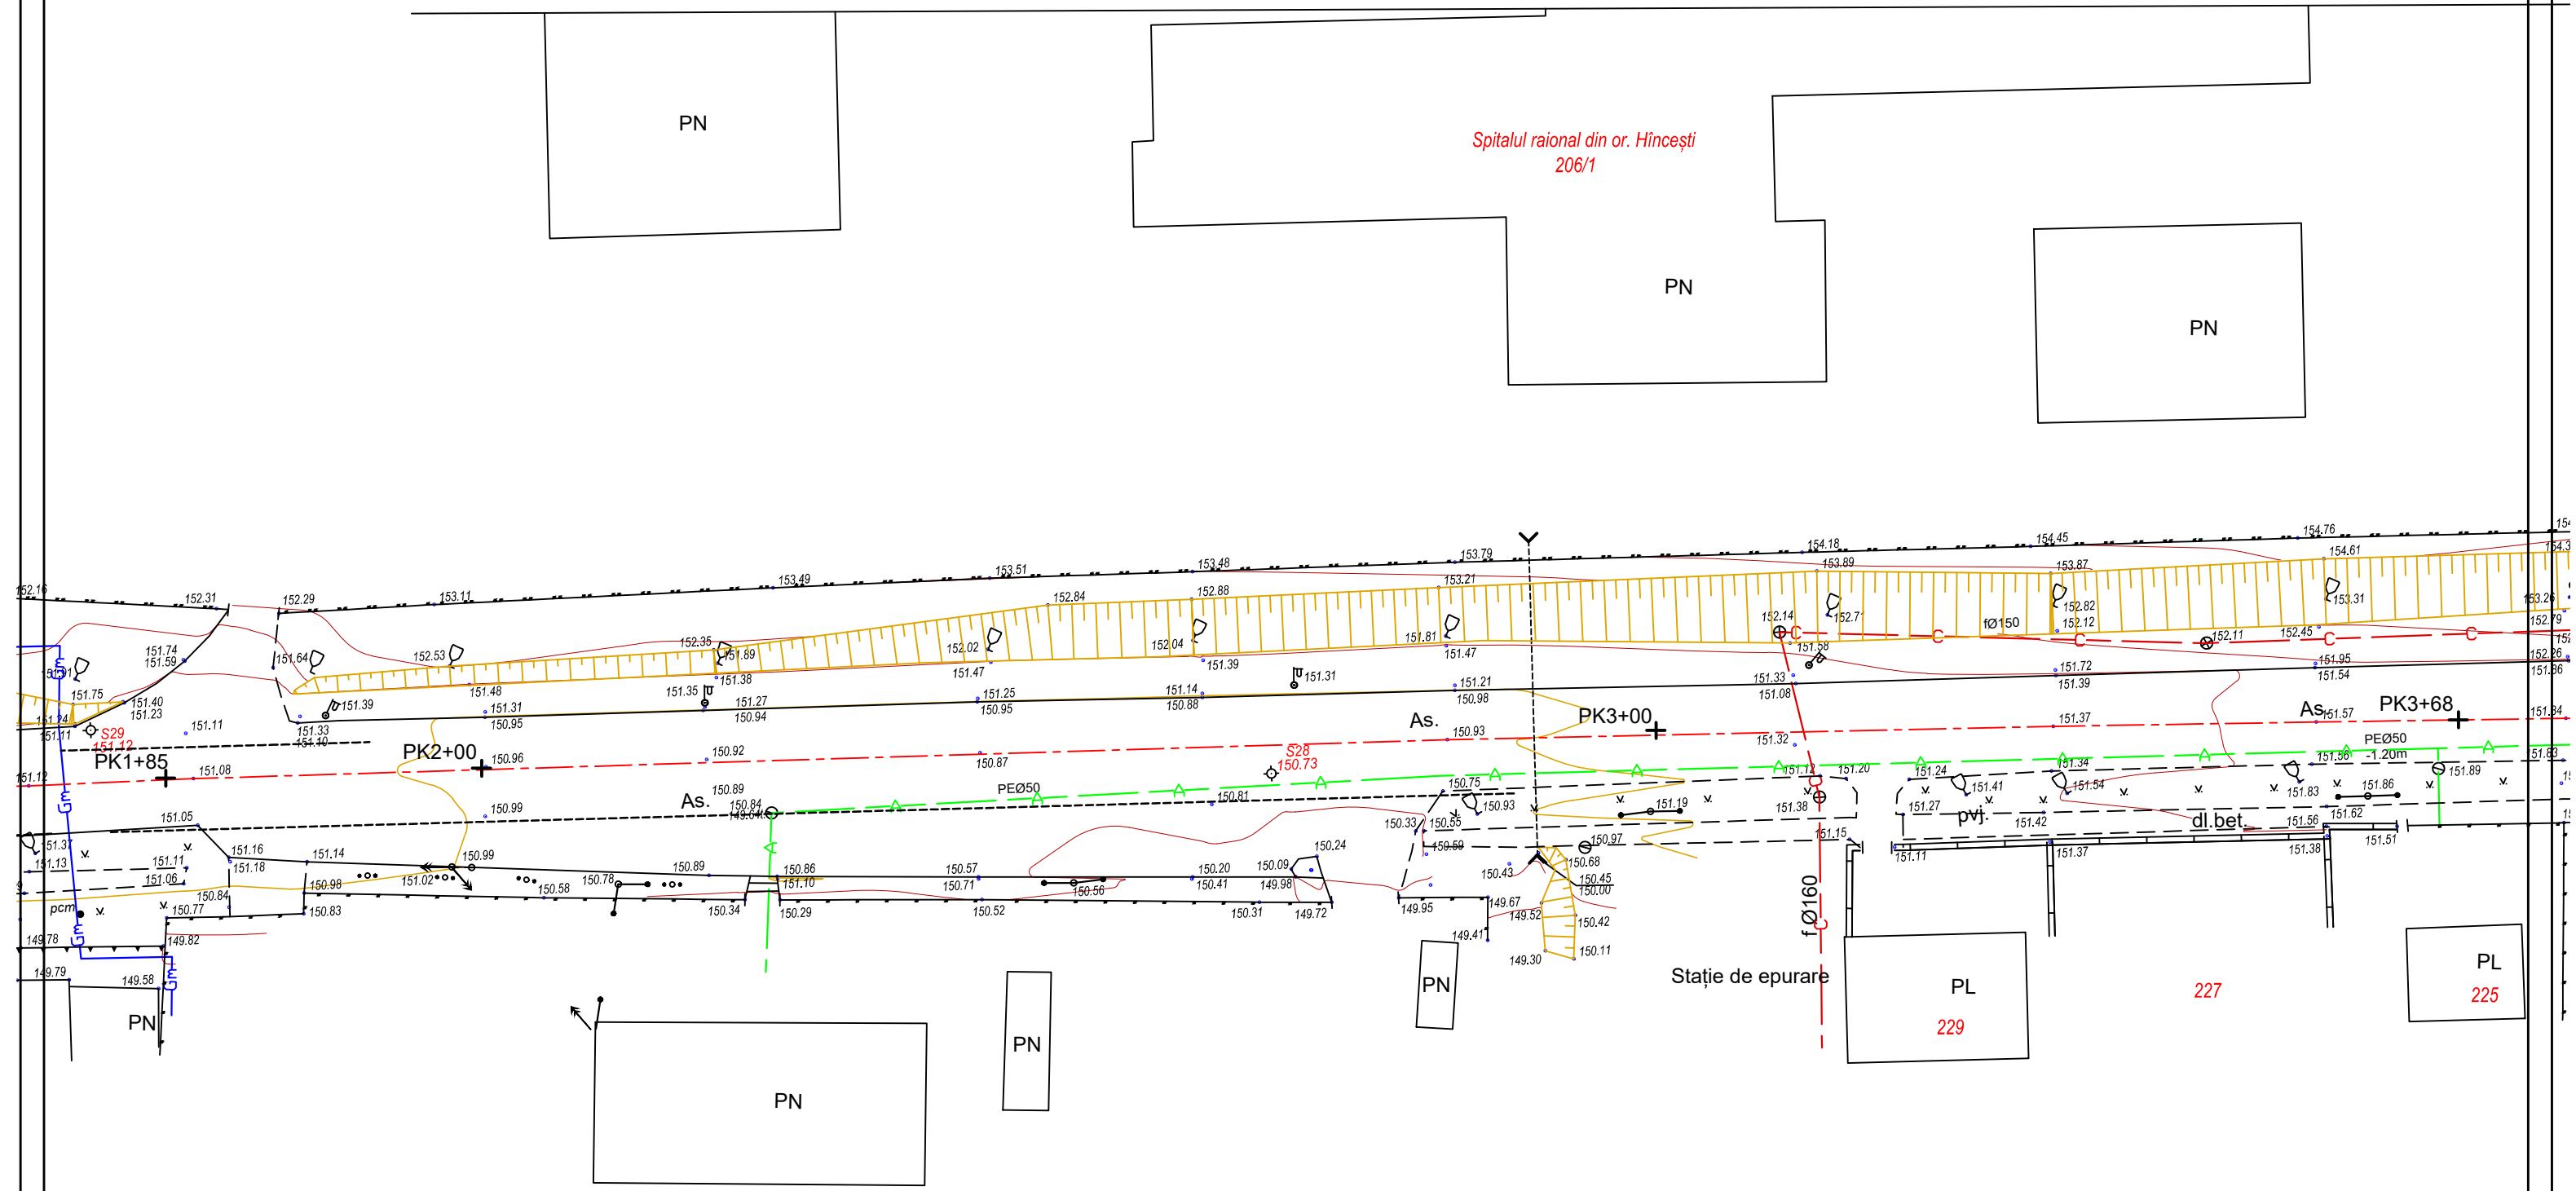

Nr. 01-06-20251-P(Faza Proiect scheme)

Reparatia strazii Mihalcea Hincu din mun. Hincesti intre str. 31 August si strada Al. Marinescu.


Modif.	Part.	Coala	Nr. doc.	Semnatura	Data
Arhitect sef					
Arhitect					
Arhitect					
Inginer N. Orheianu					

Beneficiar Primaria mun. Hincesti.

Faza	Coala	Coli
P	2	8

Plan trasare intre PK 1+85 si PK 3+68

SC "VALORCONSTRUCT" SRL

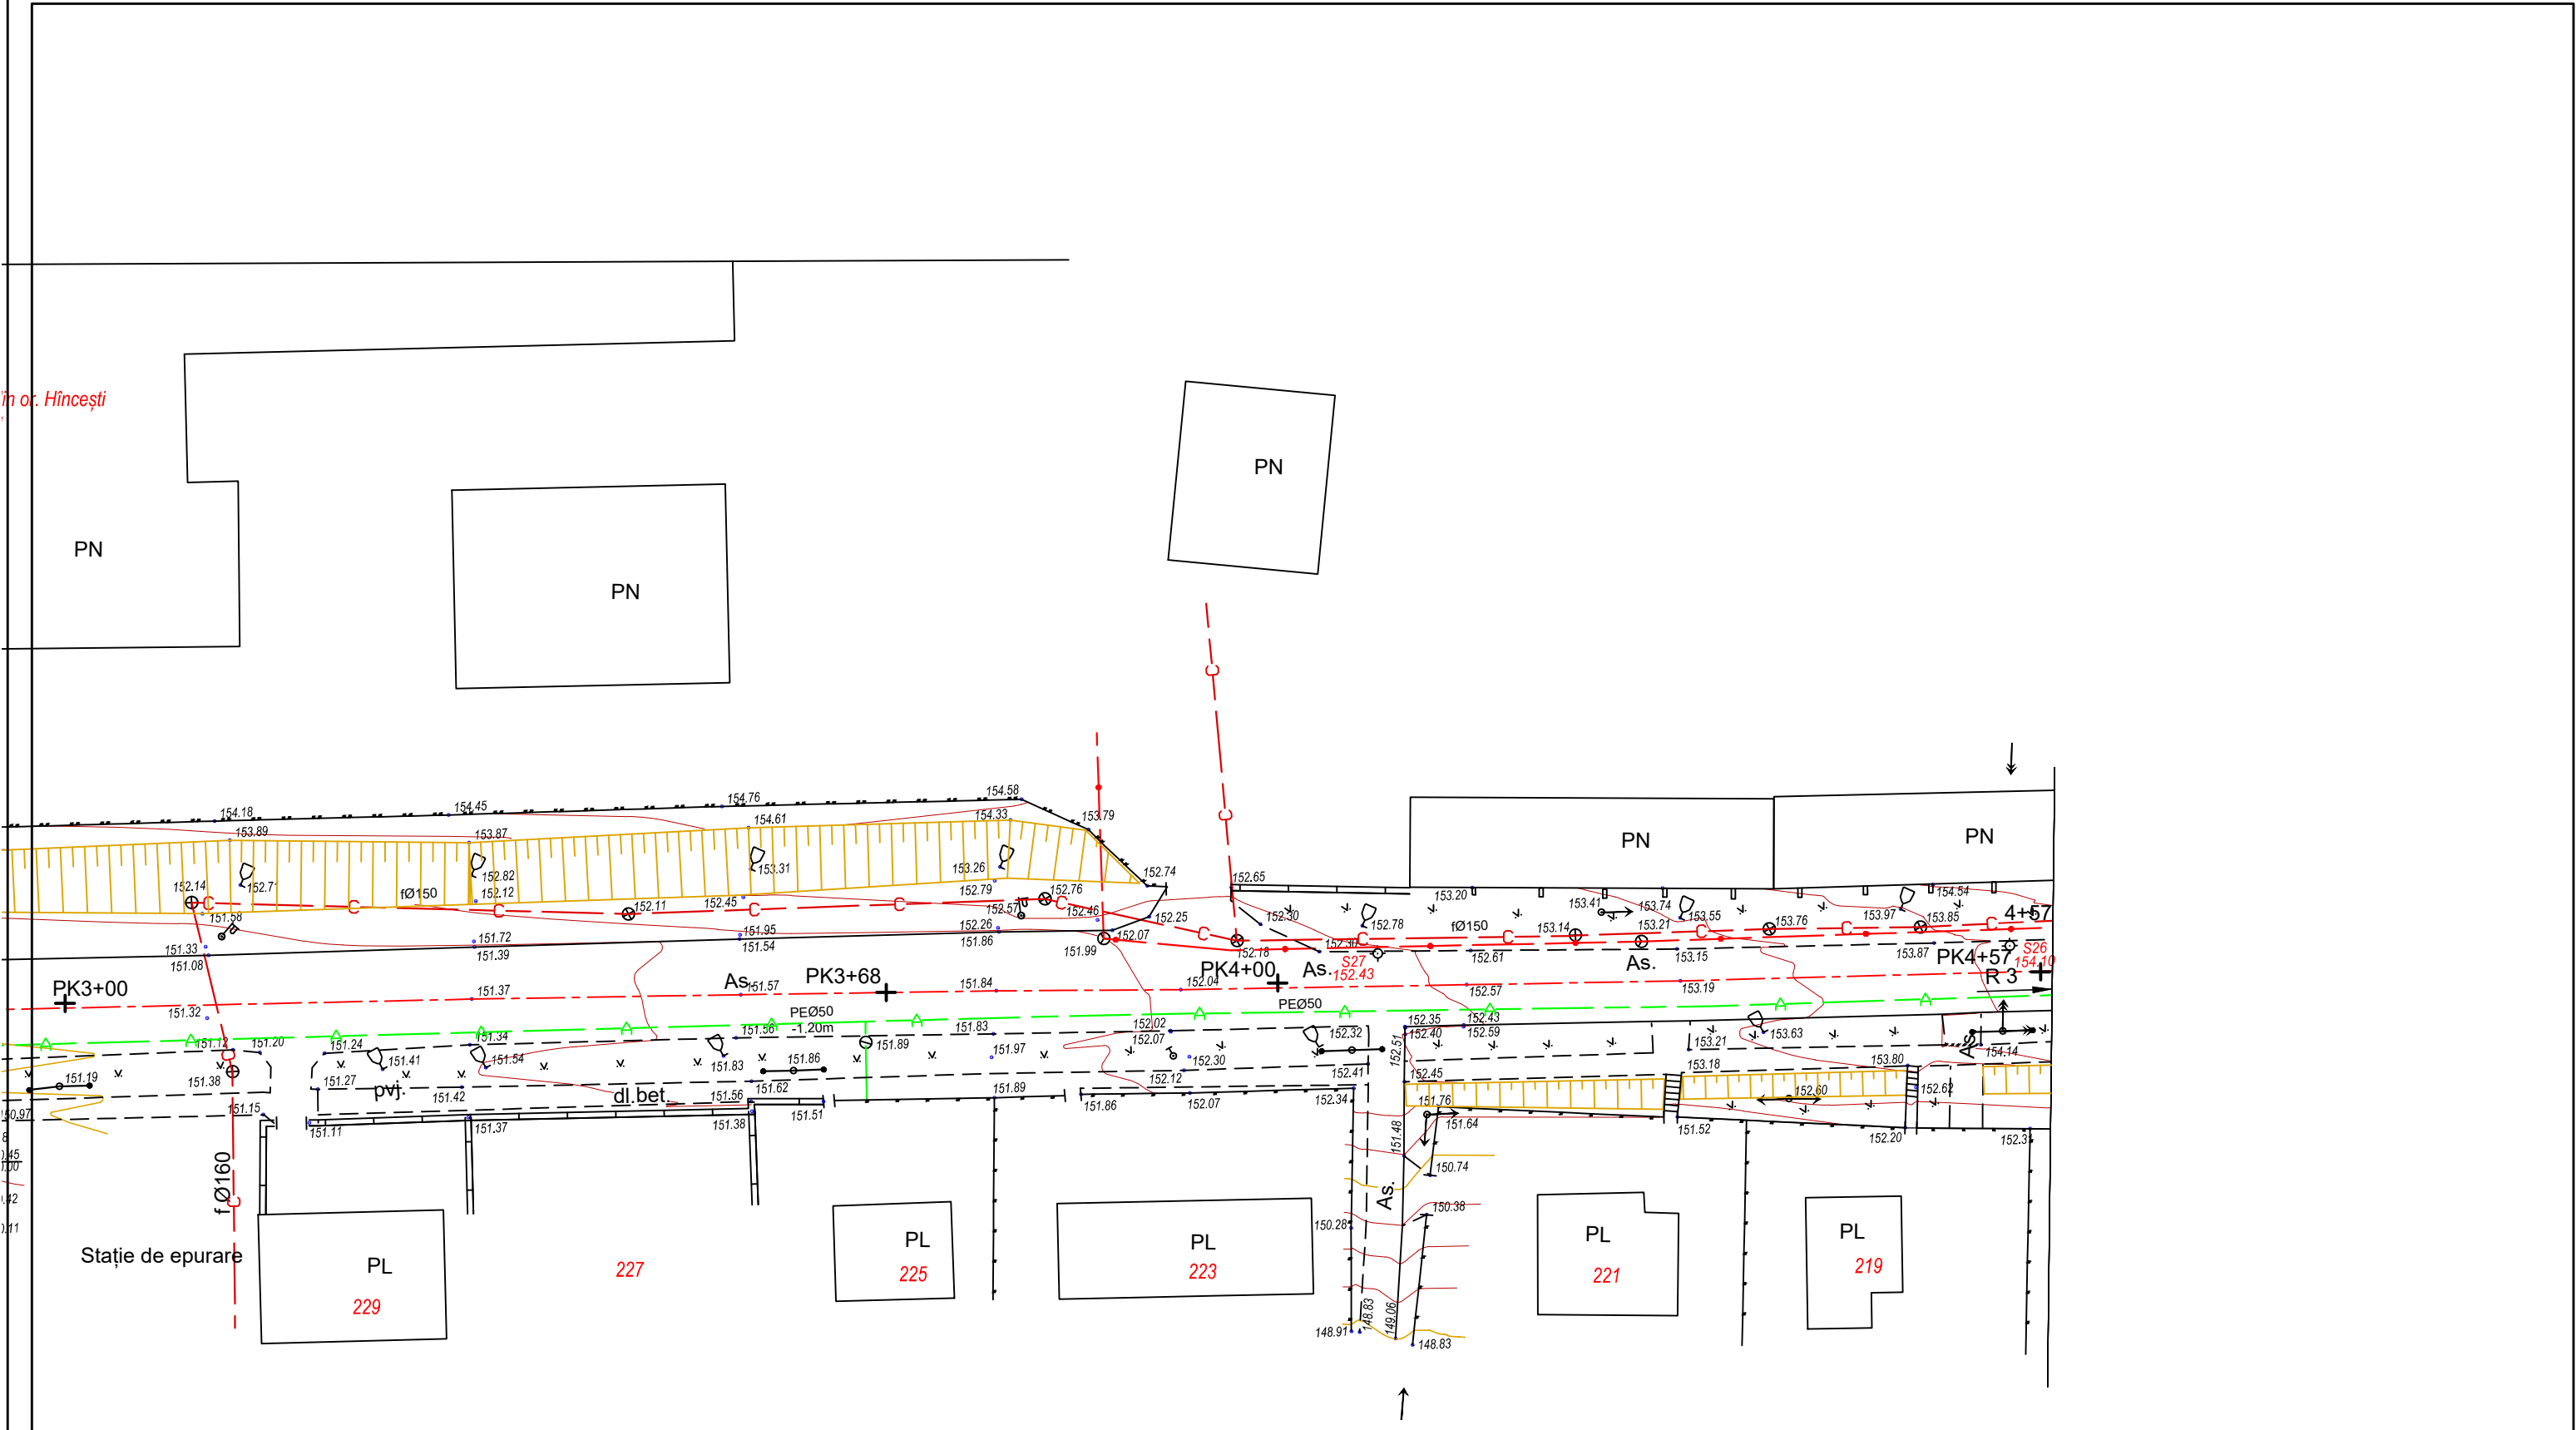



Nr. 01-06-20251-P(Faza Proiect scheme)

Reparatia strazii Mihalcea Hincu din mun. Hincesti intre str. 31 August si strada Al. Marinescu.


Modif.	Part.	Coala	Nr. doc.	Semnatura	Data
Arhitect sef					
Arhitect					
Arhitect					
Inginer N. Orheianu					

Faza	Coala	Coli
P	3	8
SC "VALORCONSTRUCT" SRL		


Plan trasare intre PK 3+00si PK 4+57

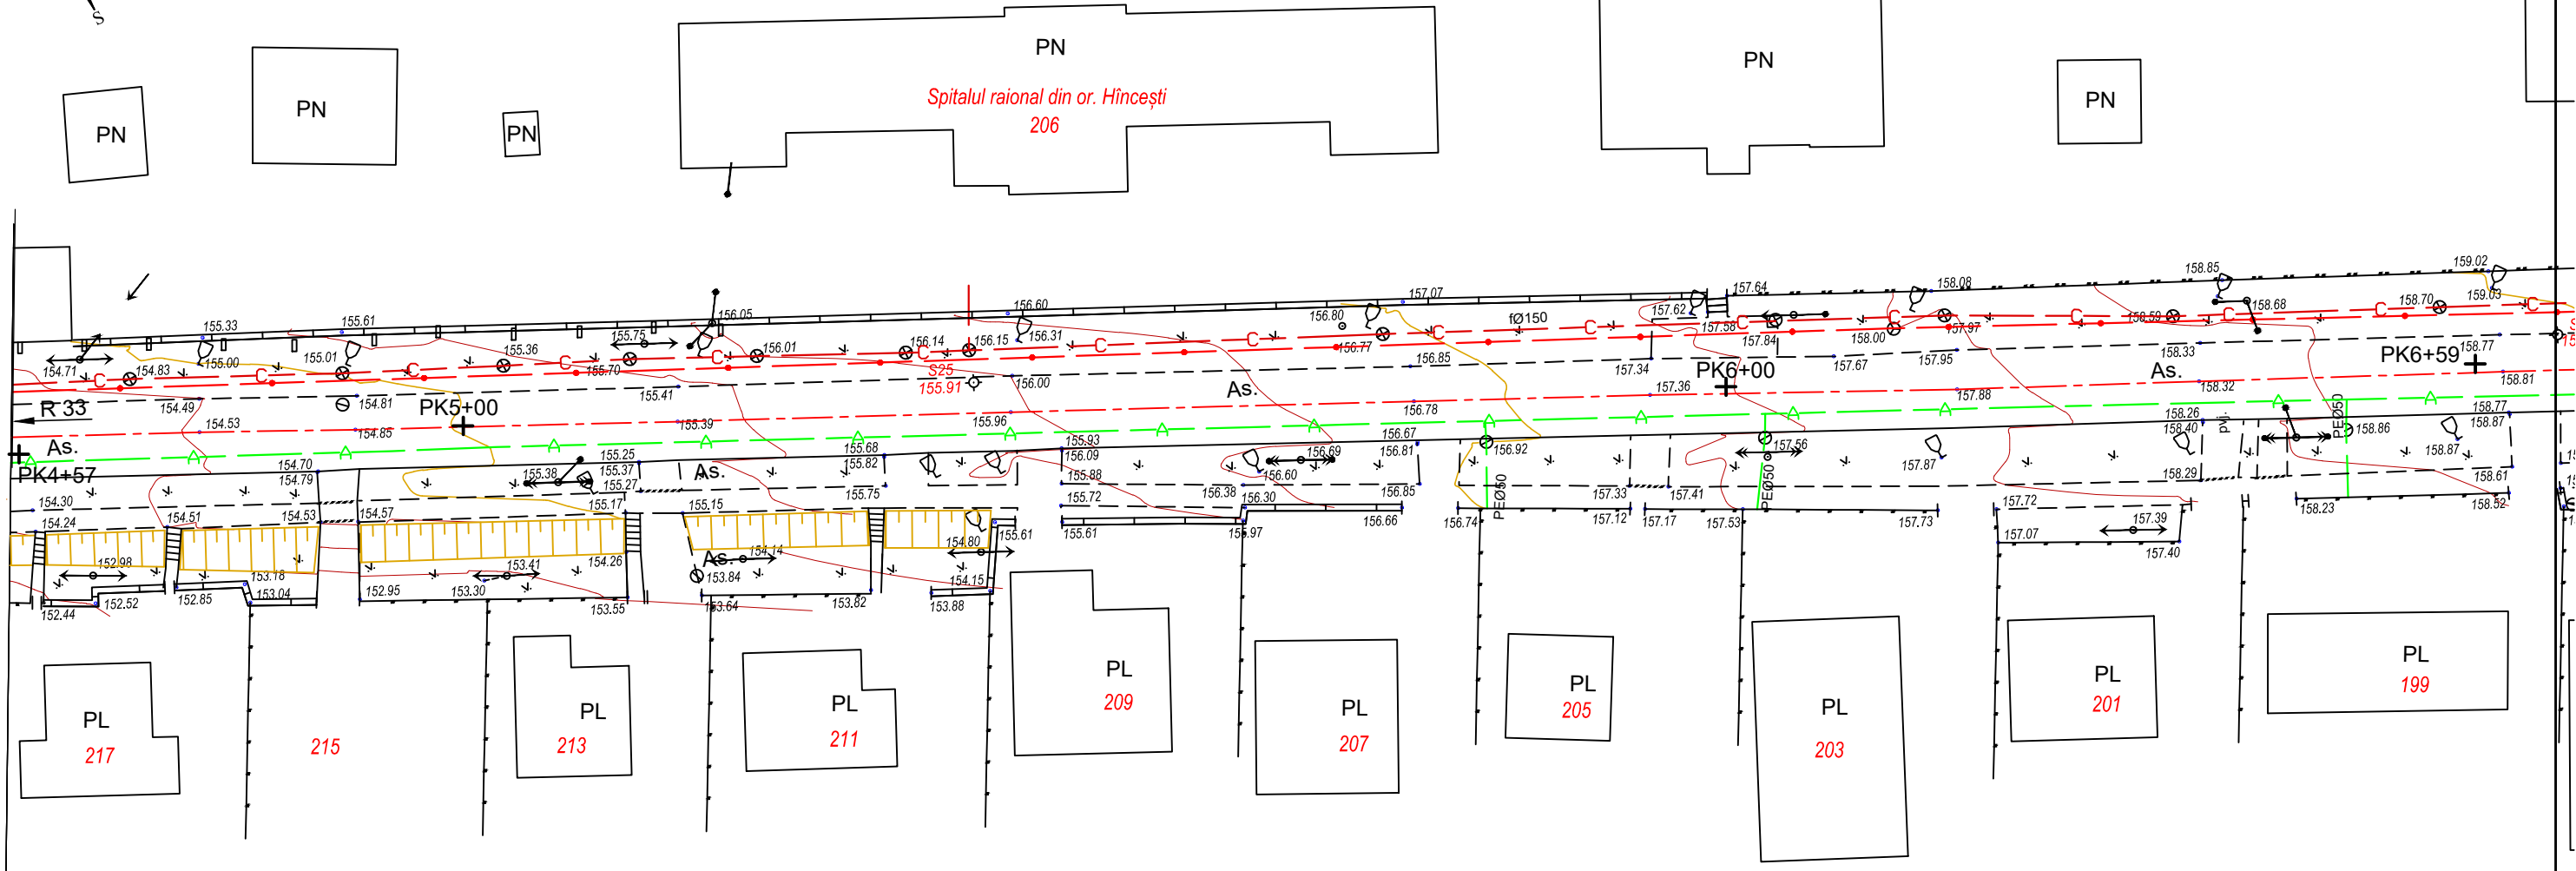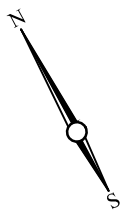


						Nr. 01-06-20251-P(Faza Proiect scheme)					
						Reparatia strazii Mihalcea Hincu din mun. Hincesti intre str. 31 August si strada Al. Marinescu.					
Modif.	Part.	Coala	Nr. doc.	Semnatura	Data			Faza	Coala	Coli	
Arhitect sef								Beneficiar Primaria mun. Hincesti.	P	4	8
Arhitect											
Inginer						N. Orheianu					
						Plan trasare intre PK 4+57 si PK 6+59		SC "VALORCONSTRUCT" SRL			

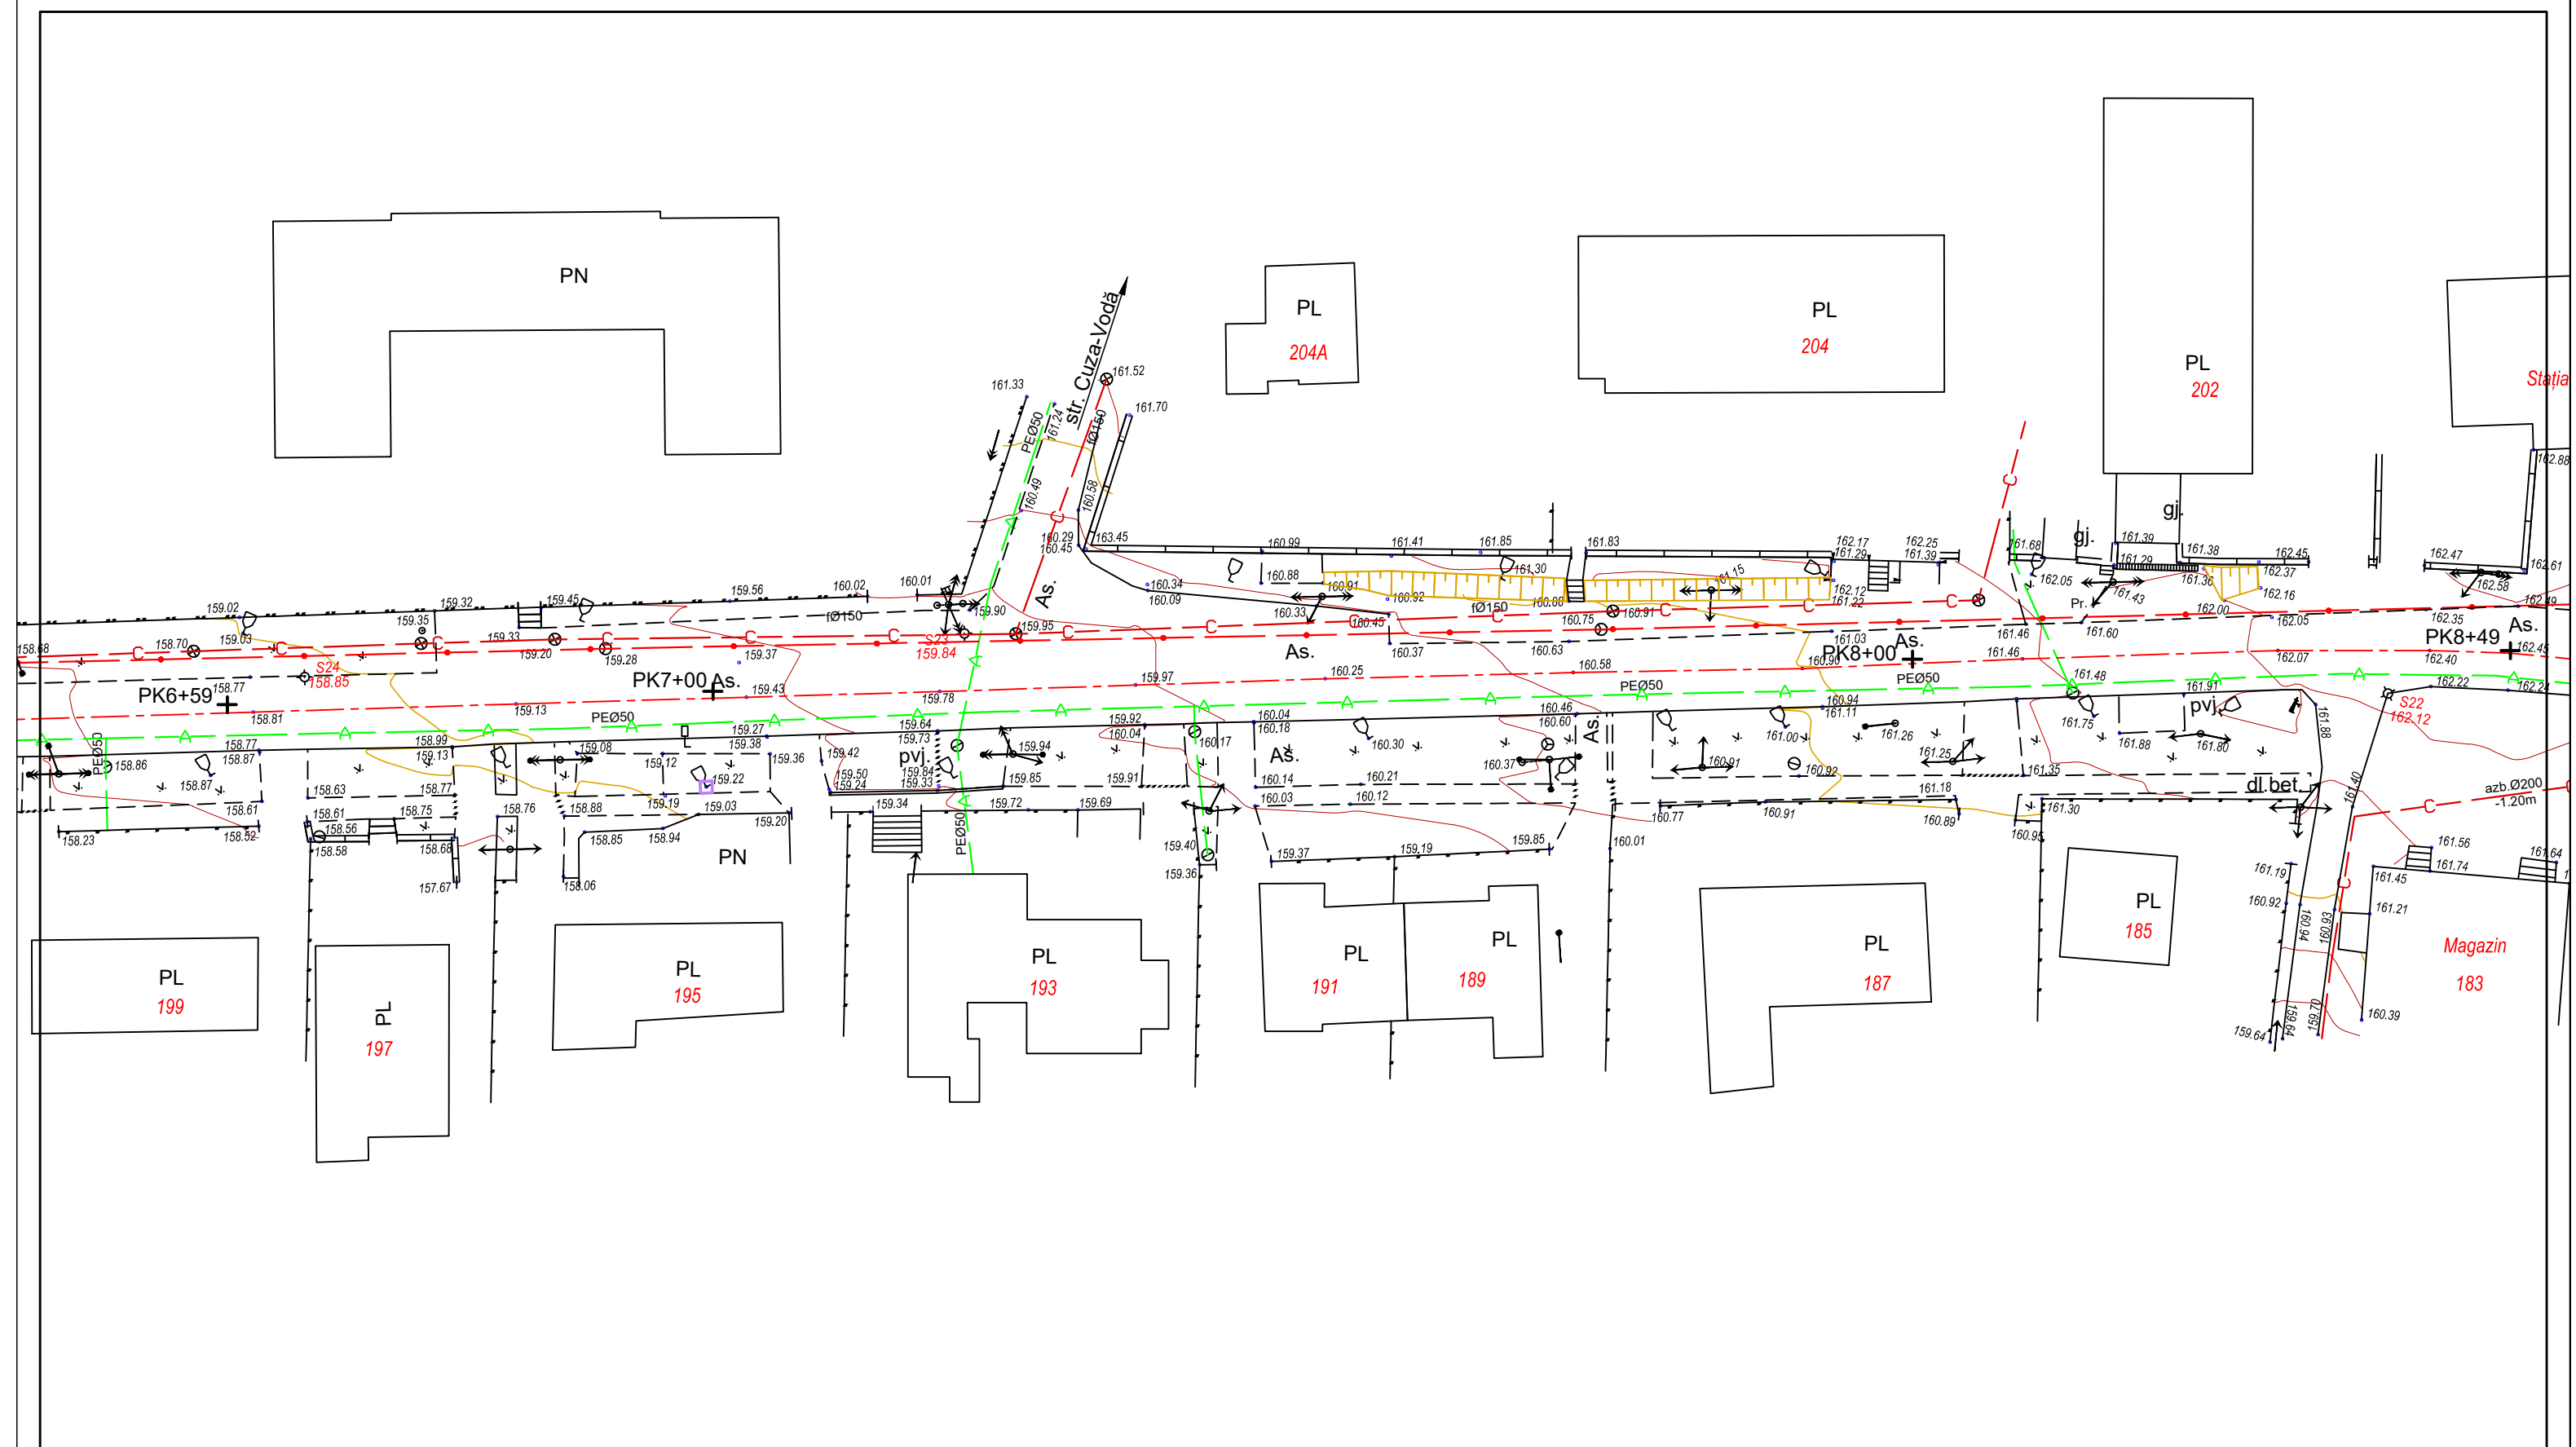


						Nr. 01-06-20251-P(Faza Proiect scheme)			
						Reparatia strazii Mihalcea Hincu din mun. Hincesti intre str. 31 August si strada Al. Marinescu.			
Modif.	Part.	Coala	Nr. doc.	Semnatura	Data	Beneficiar Primaria mun. Hincesti.	Faza	Coala	Coli
Arhitect sef							P	5	8
Arhitect									
Inginer		N. Orheianu							
						Plan trasare intre PK 6+59 si PK 8+49	SC "VALORCONSTRUCT" SRL		

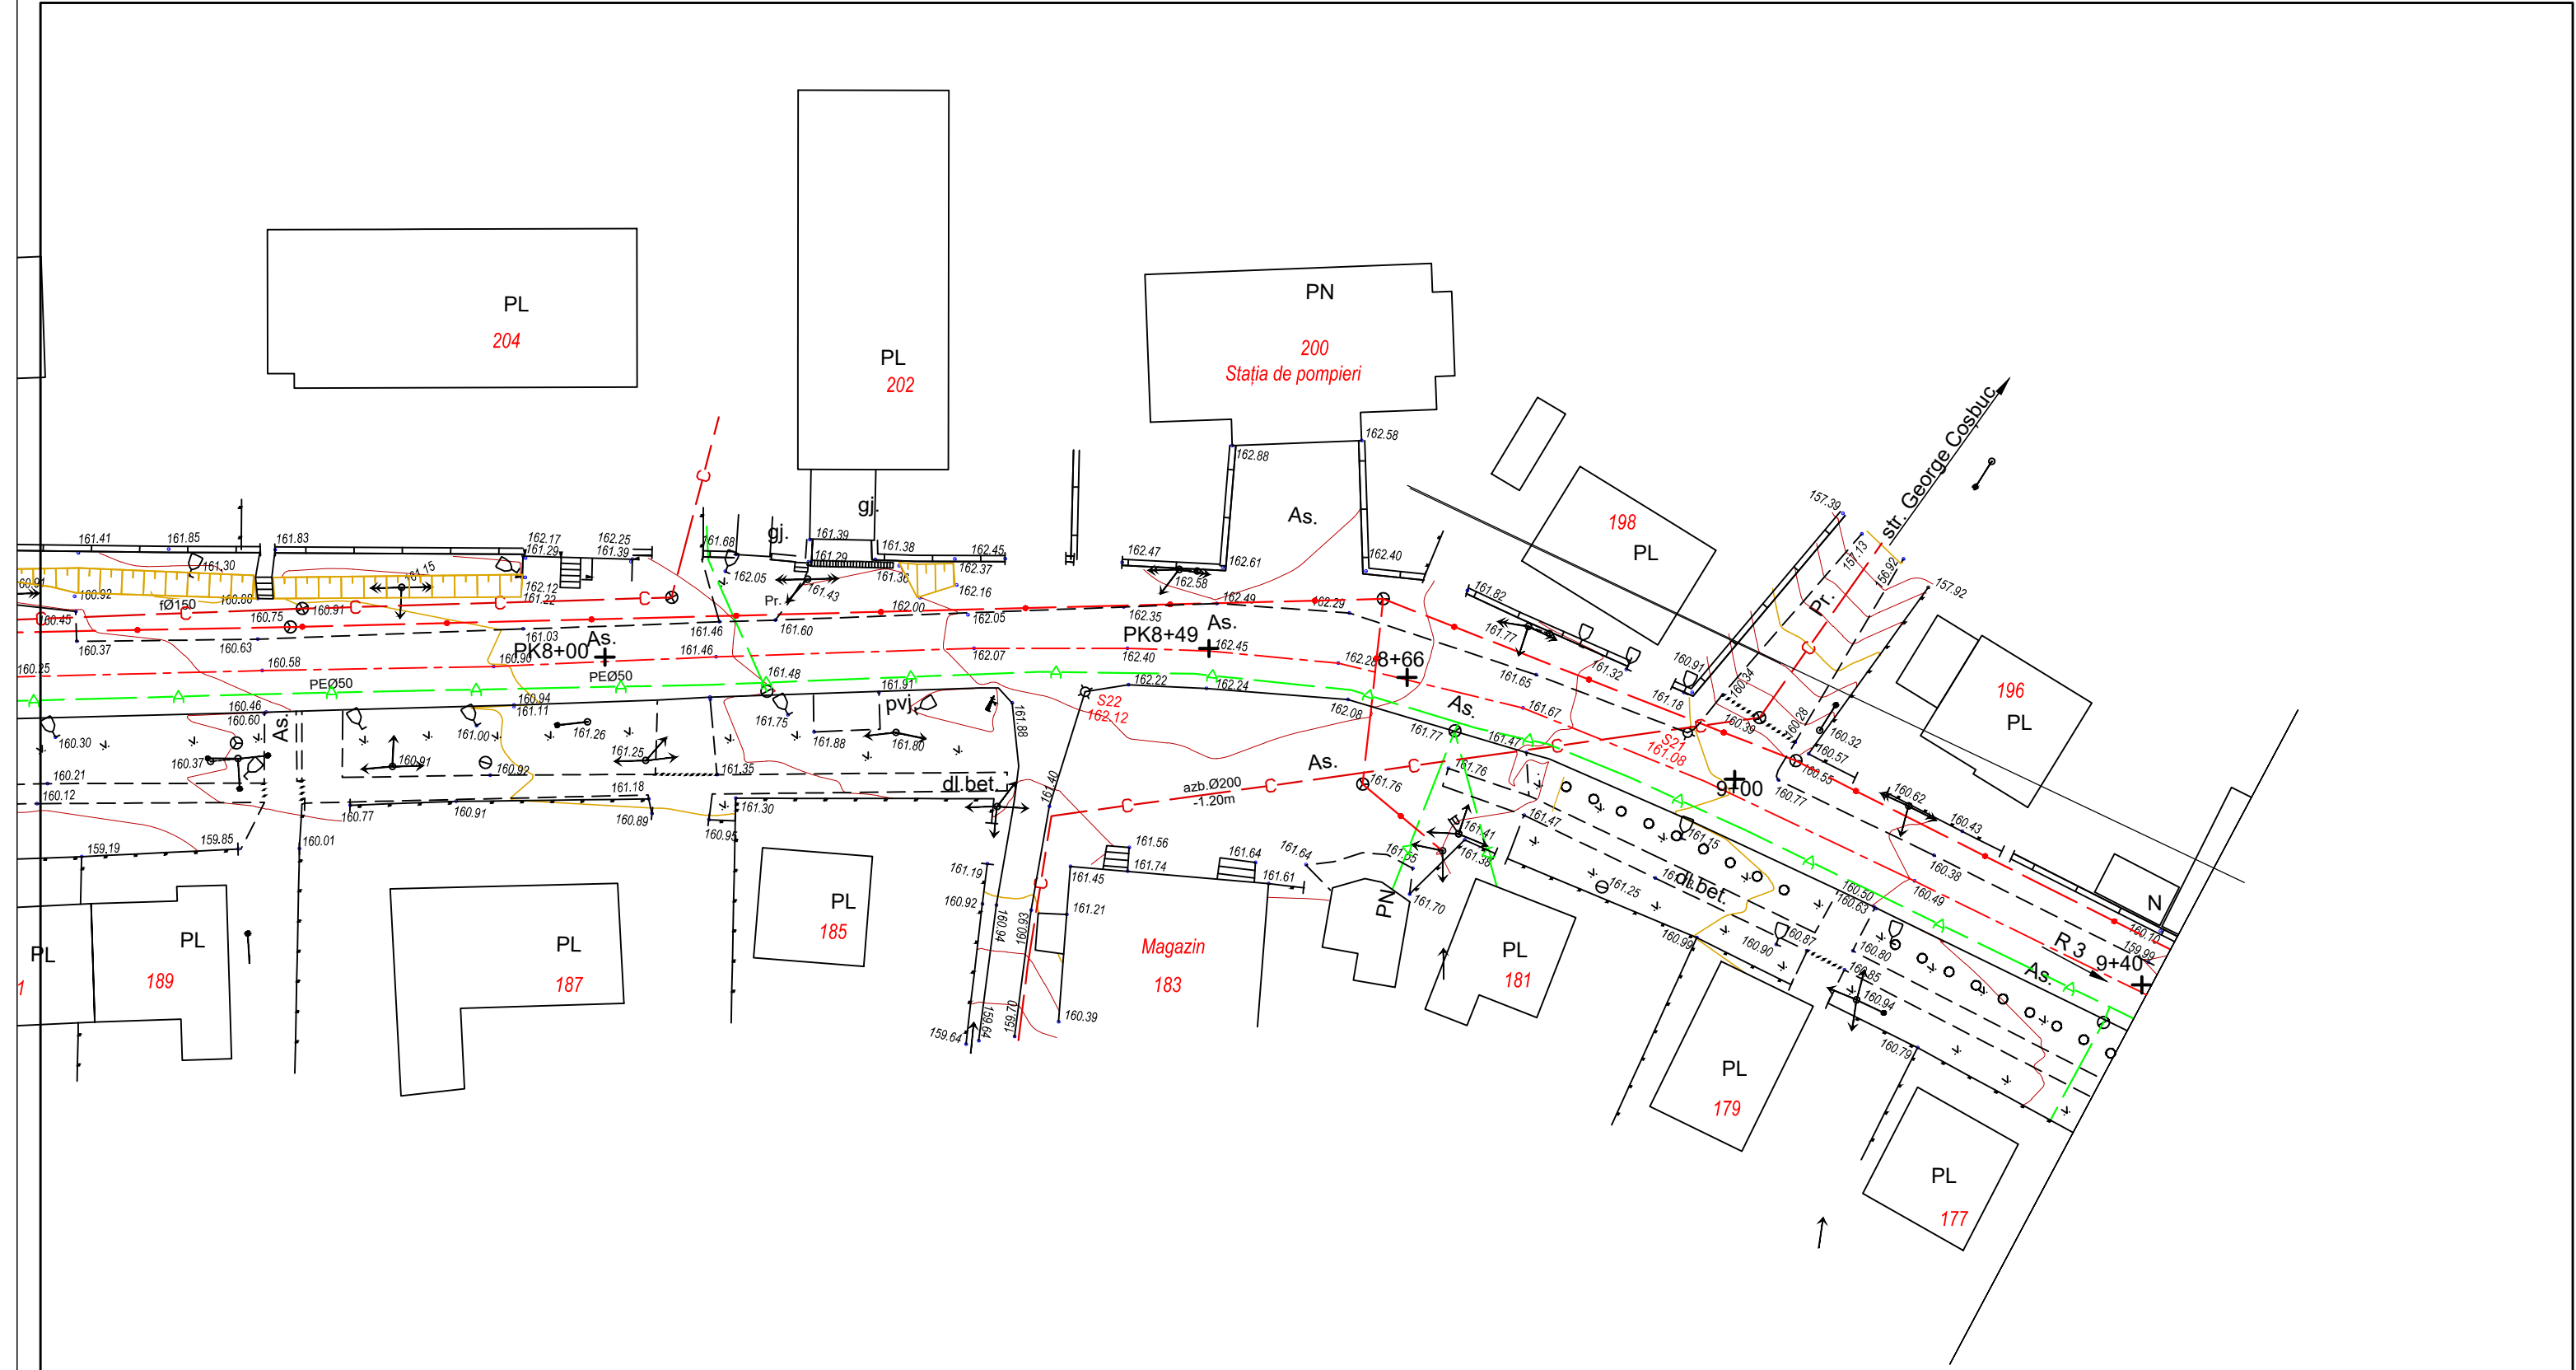


						Nr. 01-06-20251-P(Faza Proiect scheme)			
						Reparatia strazii Mihalcea Hincu din mun. Hincesti intre str. 31 August si strada Al. Marinescu.			
Modif.	Part.	Coala	Nr. doc.	Semnatura	Data	Beneficiar Primaria mun. Hincesti.	Faza	Coala	Coli
Arhitect sef							P	6	8
Arhitect									
Inginer N. Orheianu									
						Plan trasare intre PK 8+49 si PK 9+40	SC "VALORCONSTRUCT" SRL		

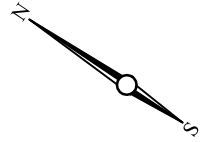

str. Basarabia

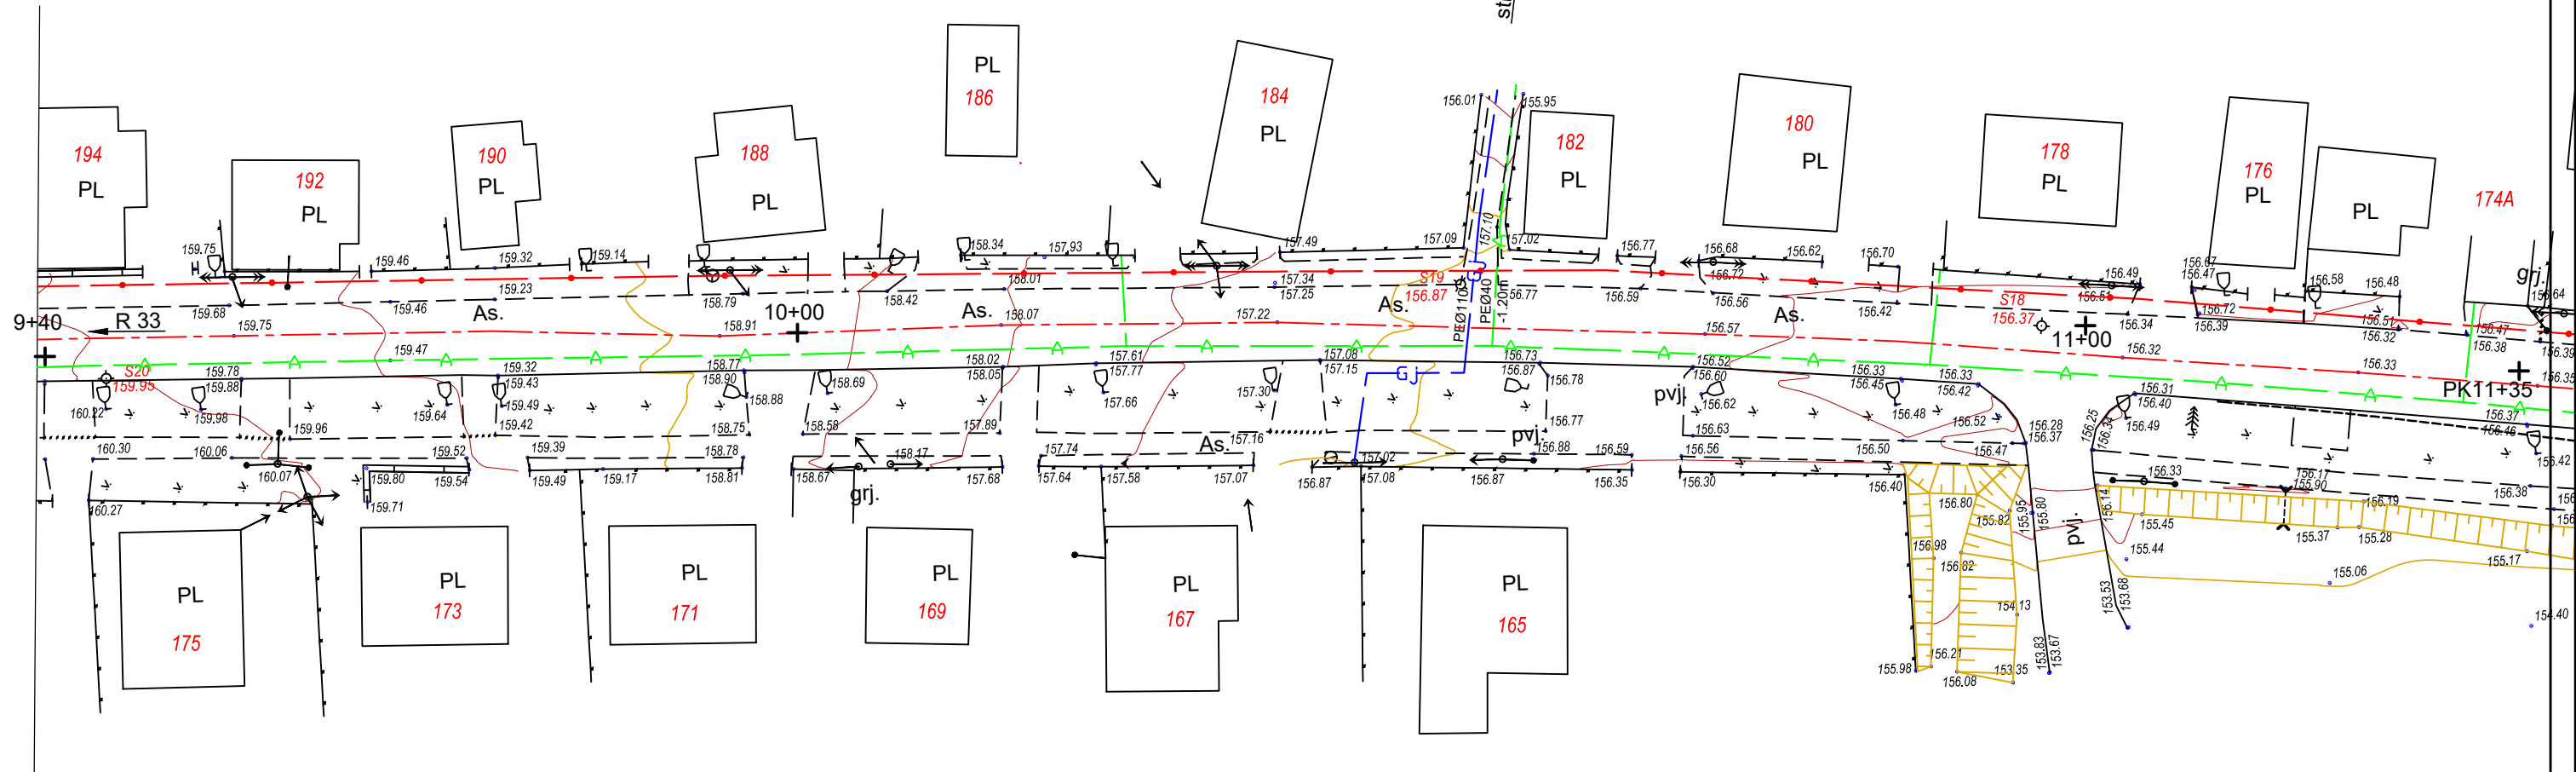

						Nr. 01-06-20251-P(Faza Proiect scheme)				
						Reparatia strazii Mihalcea Hincu din mun. Hincesti intre str. 31 August si strada Al. Marinescu.				
Modif.	Part.	Coala	Nr. doc.	Semnatura	Data		Faza	Coala	Coli	
Arhitect sef						Beneficiar Primaria mun. Hincesti.	P	7	8	
Arhitect										
Inginer		N. Orheianu								
						Plan trasare intre PK 9+40 si PK 11+35		SC "VALORCONSTRUCT" SRL		

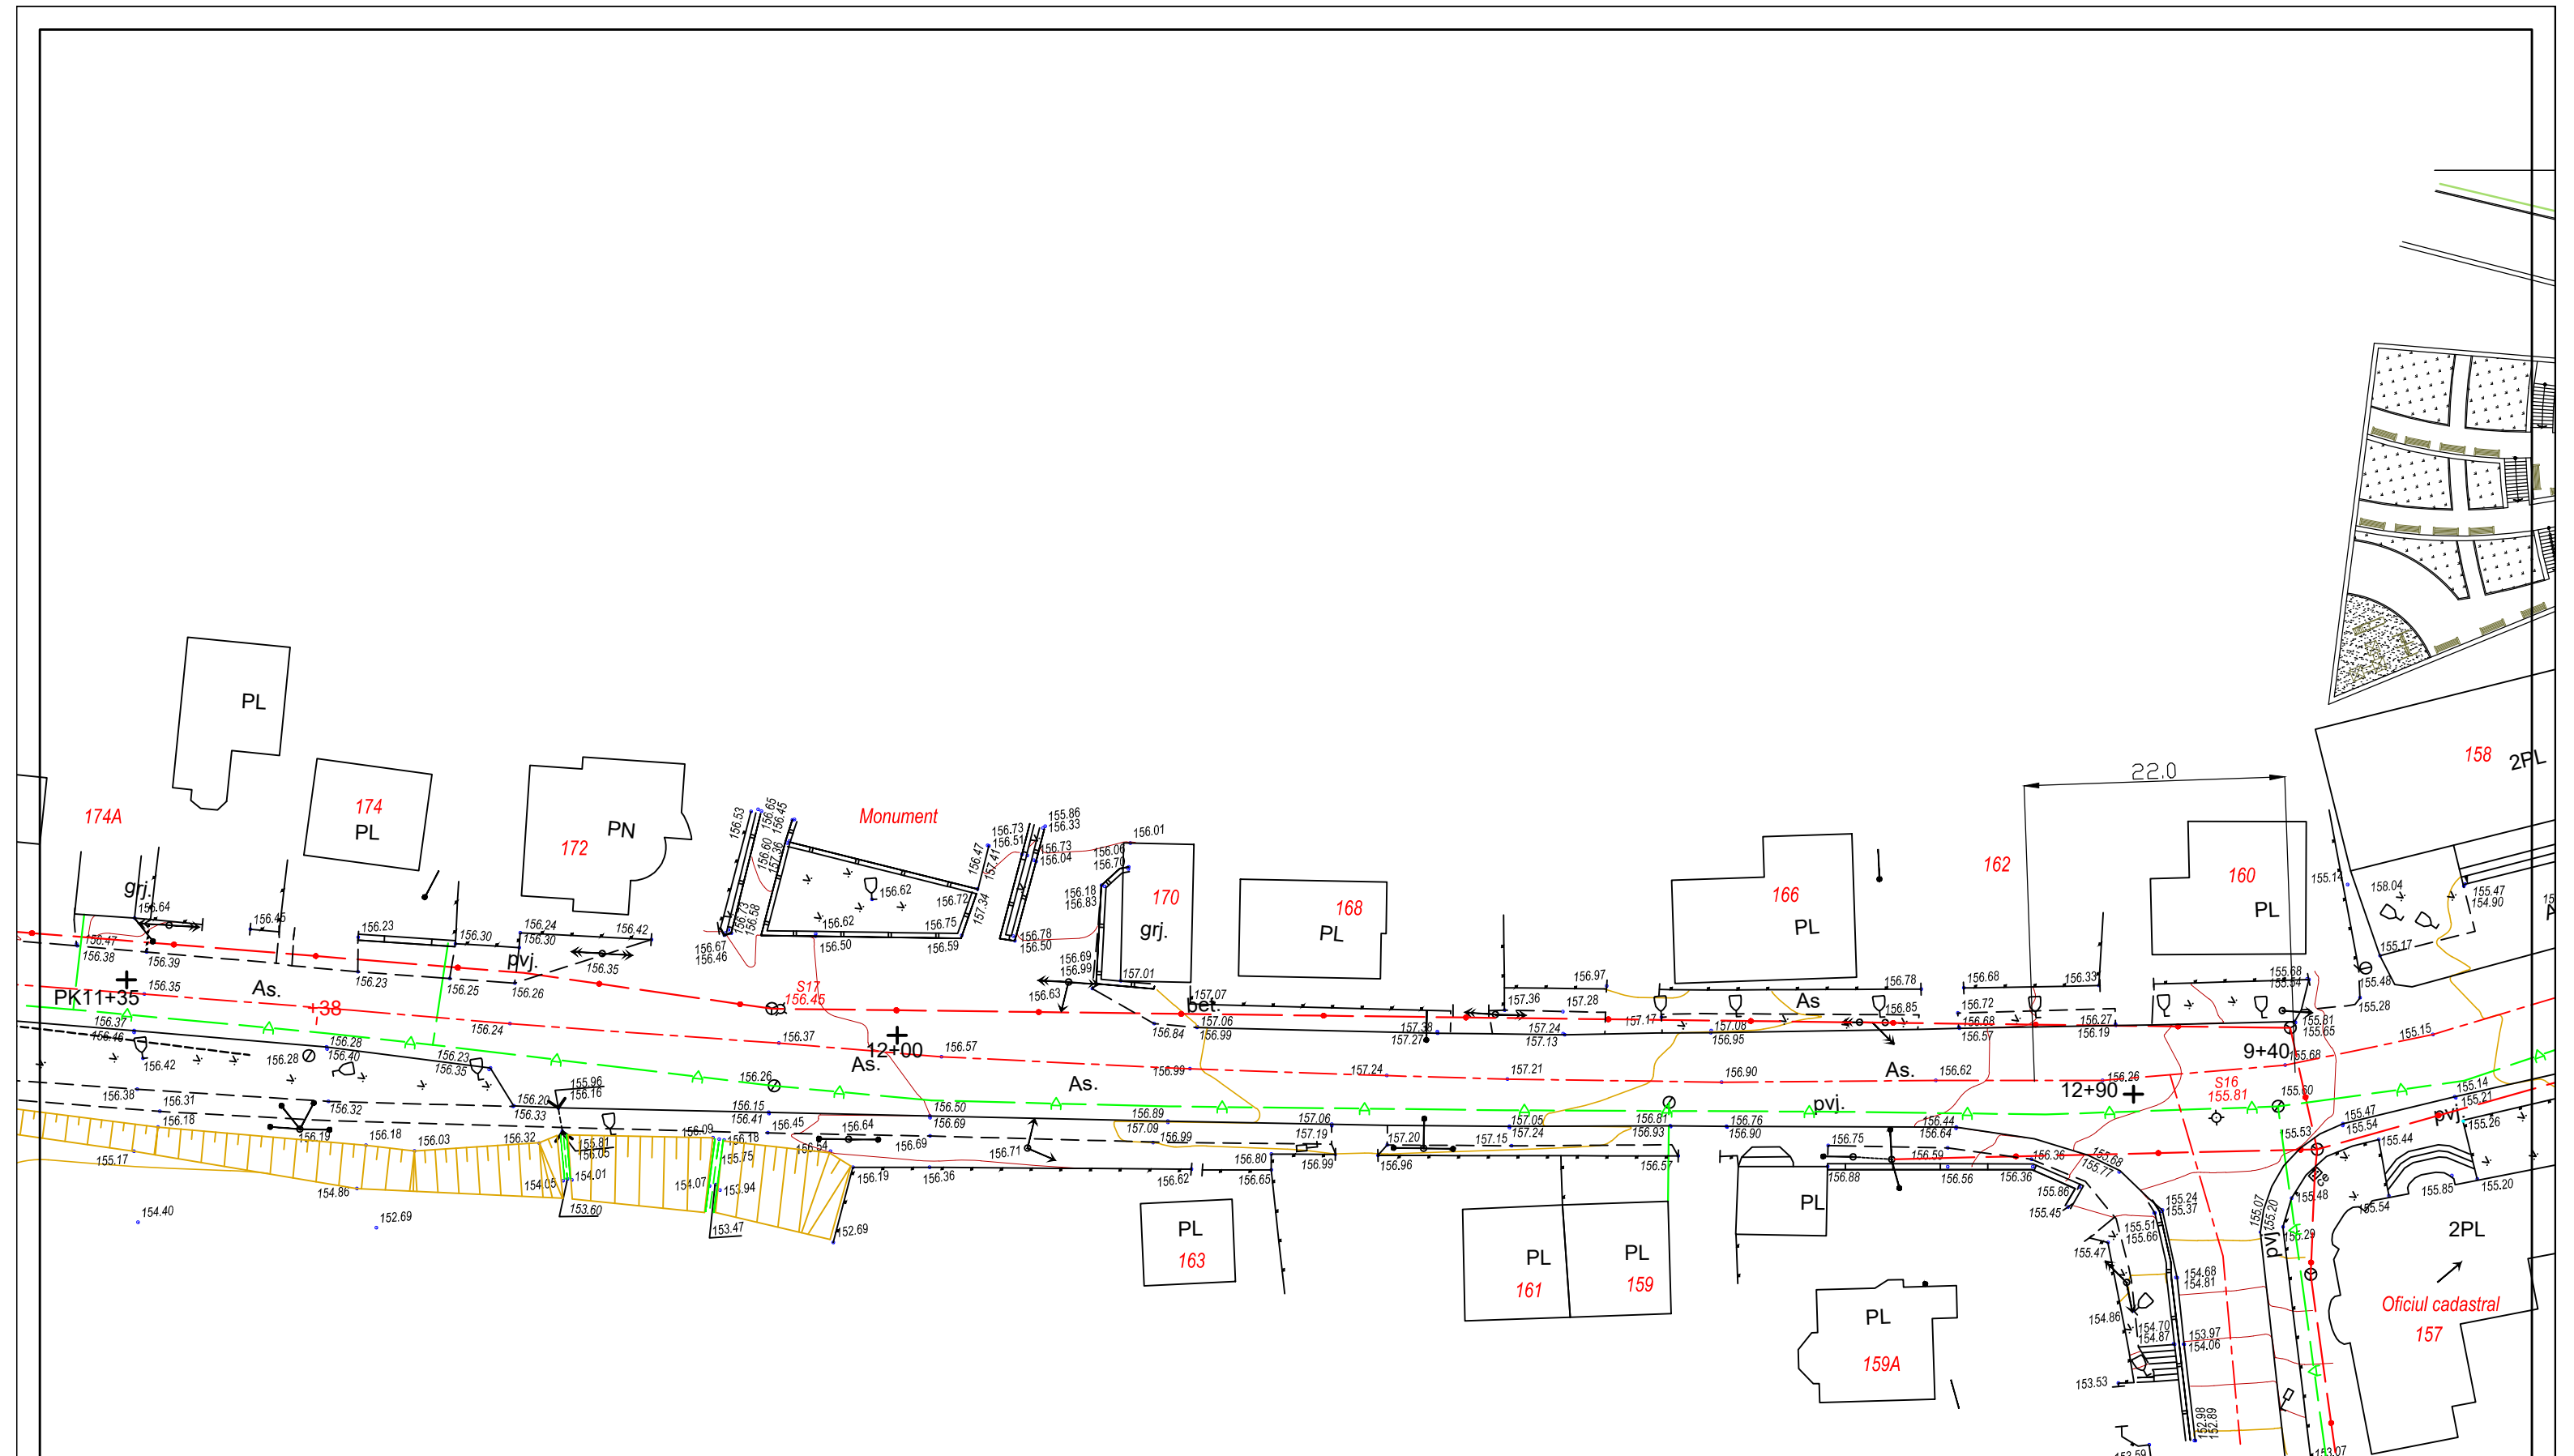

						Nr. 01-06-20251-P(Faza Proiect scheme)			
						Reparatia strazii Mihalcea Hincu din mun. Hincesti intre str. 31 August si strada Al. Marinescu.			
Modif.	Part.	Coala	Nr. doc.	Semnatura	Data	Faza	Coala	Coli	
Arhitect sef						P	8	8	
Arhitect									
Arhitect									
Inginer		N. Orheianu							
						Plan trasare intre PK 11+35 si PK 12+90 SC "VALORCONSTRUCT" SRL			