



Fatada in axele B-A (lucrari de demolare)

sc. 1:100

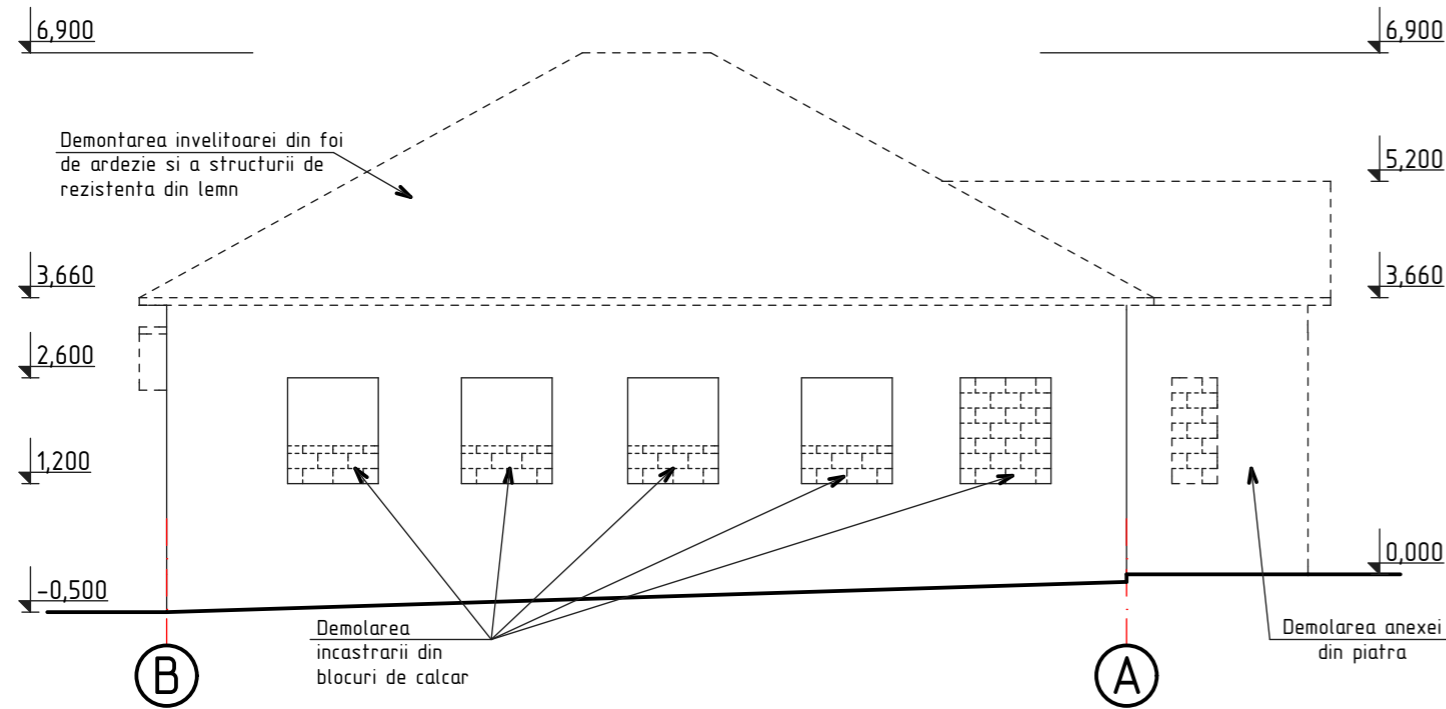


Fatada in axele 1-2 (lucrari de demolare)

sc. 1:100

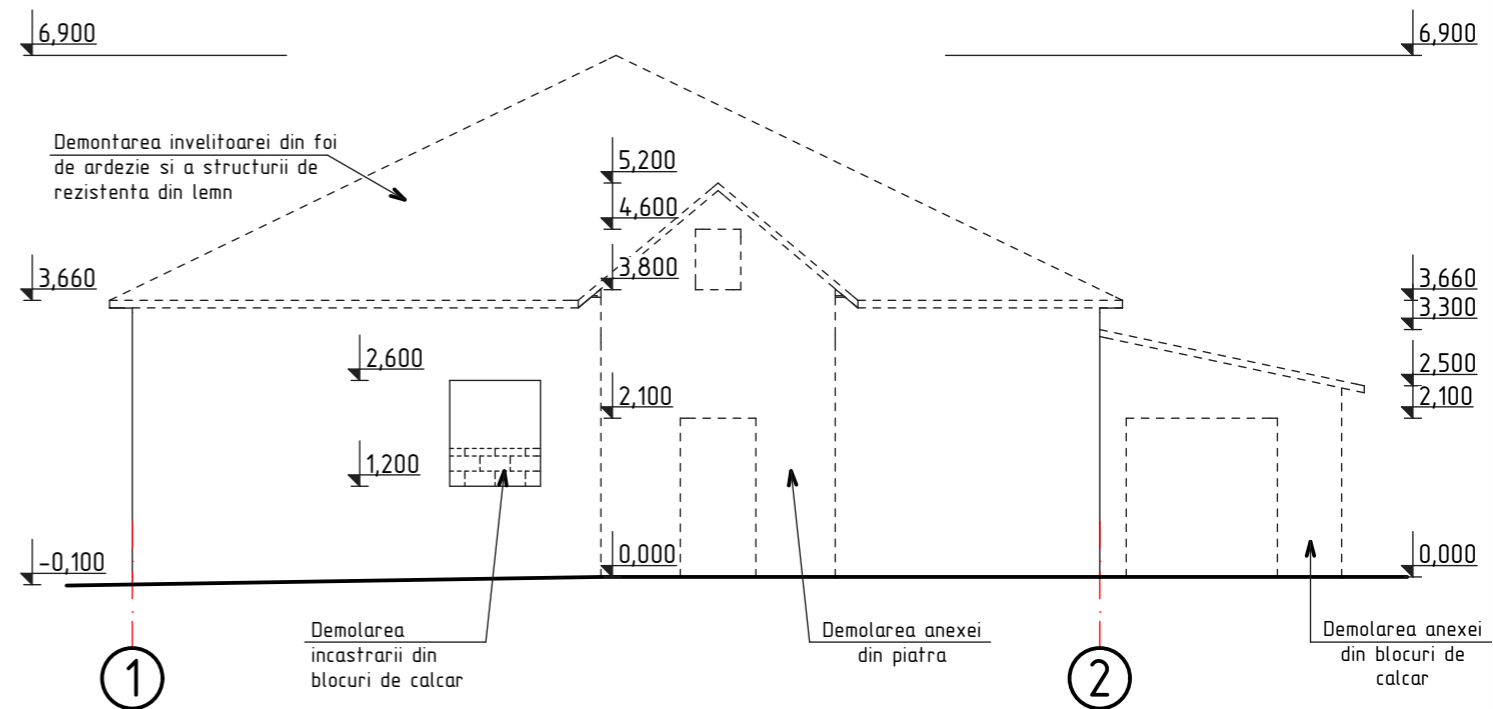


Fatada in axele A-B (lucrari de demolare)

sc. 1:100

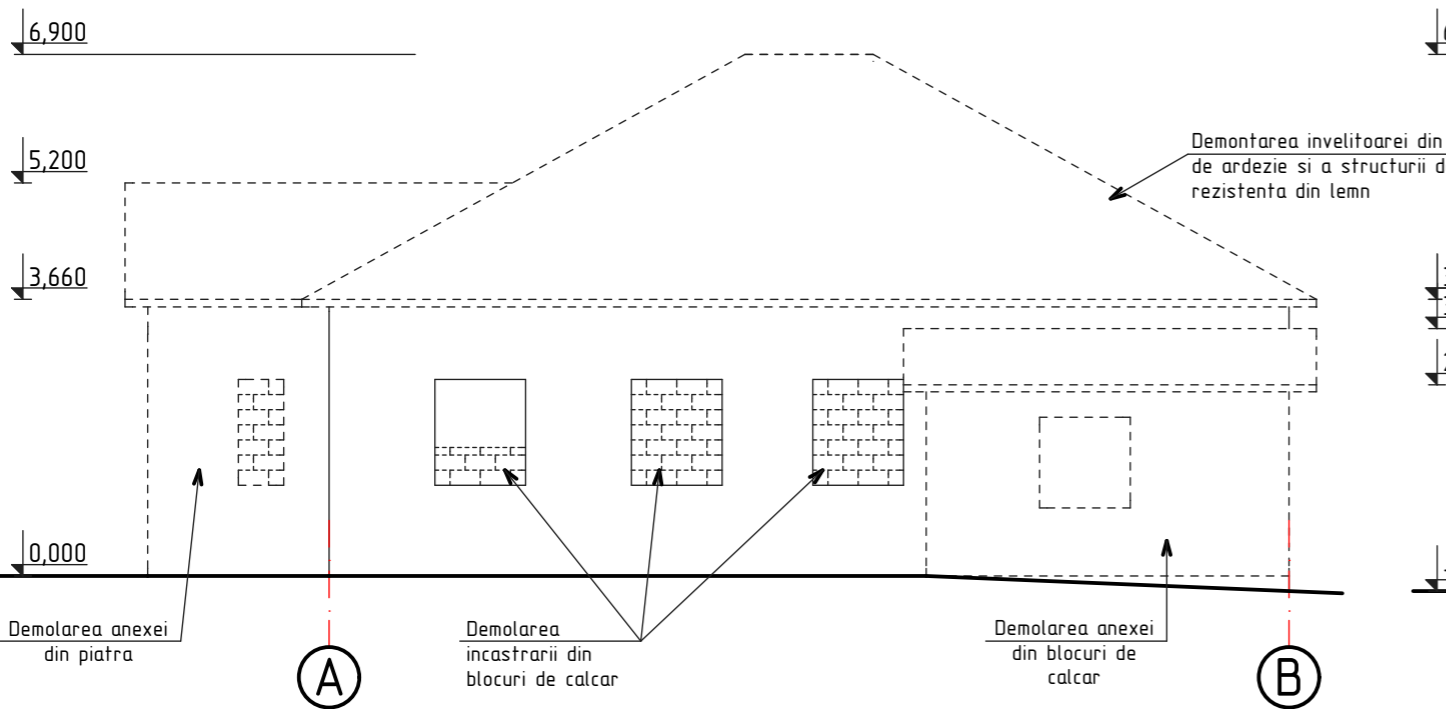

Fatada in axele 2-1 (lucrari de demolare)

sc. 1:100

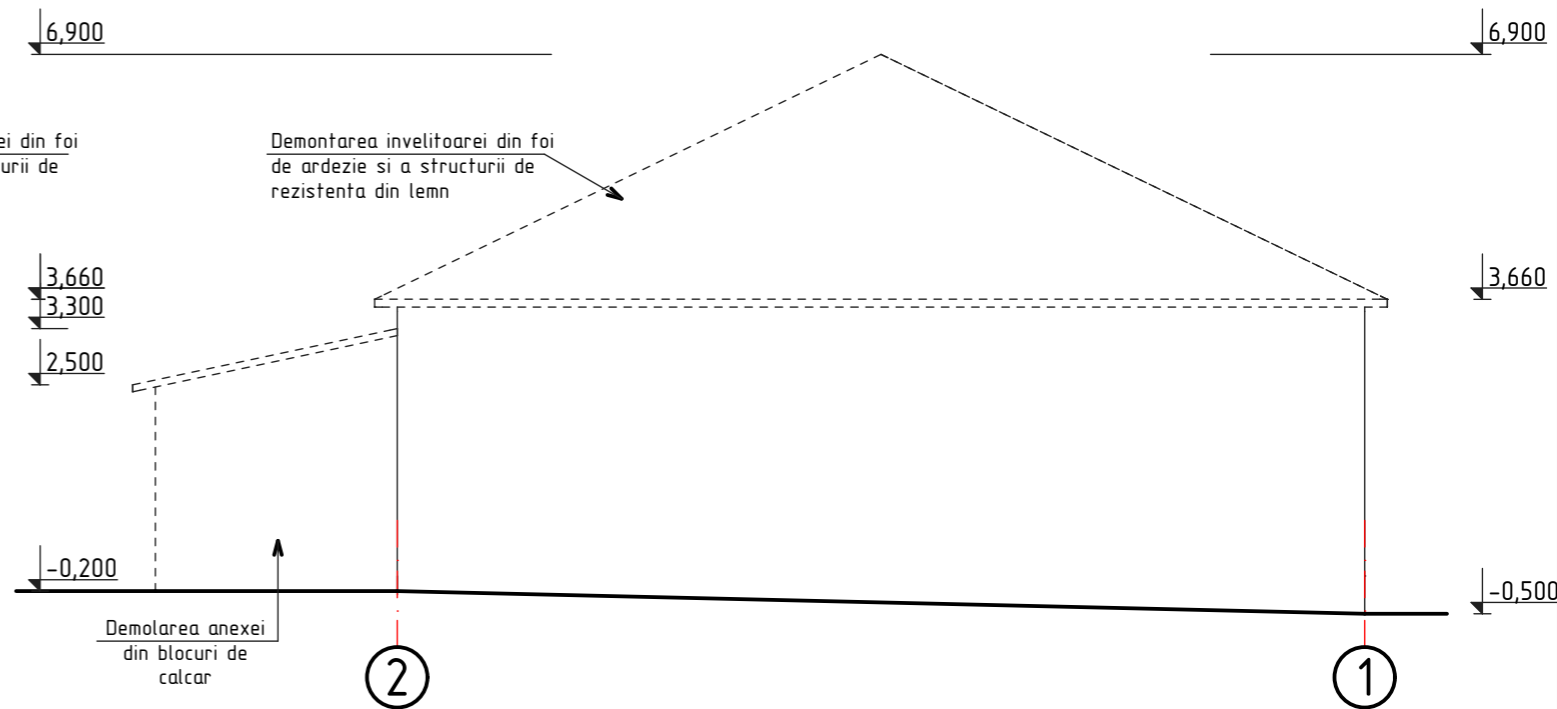

Nr.inve.a.orig. Data si semnatura Nr.inve.schim.

Nota:

1. Lucrarile de demolare vor fi efectuate in conformitate cu NCM A.08.02:2014 "Securitatea si sanatatea muncii in constructii".
2. Specificatia volumelor vezi pl. 5.

						OBIECTIV NR. - 20.02-D/20-SAC			
						Reparatia cladirii cu nr. cadastral 412810932, gazificarea si aprovizionarea cu energie electrica din s. Gaspar, r-ul Edinet			
Mod.	Can.	Foia	Nr.d.	Semnat.	Data	Reparatia cladirii	faza	plansa	planse
ASP		Mihaila V.			05.20		PE	4	
ISP		Hihlat E.			05.20	Fatada in axele B-A, A-B, 1-2, 2-1 (lucrari de demolare)	SRL "Geo-Cad-Proiect" mun. Balti		
Elaborat		Ciobanu V.			05.20				