

Varianta 1

Section 2-2

Axa str. Petricani -Leuseni

*Gazoduct
Iasi-Ungheni-Chisinau*

Limita proiectarii
PC 947+60

VESTMOLDTRANSGAZ

Axa Leuseni-str. Petricani

teren privat



Leuseni

Section 1-1

ПК 8+70.00

Intersectie km 94+500
(Ghidighici)

or. Chisinau

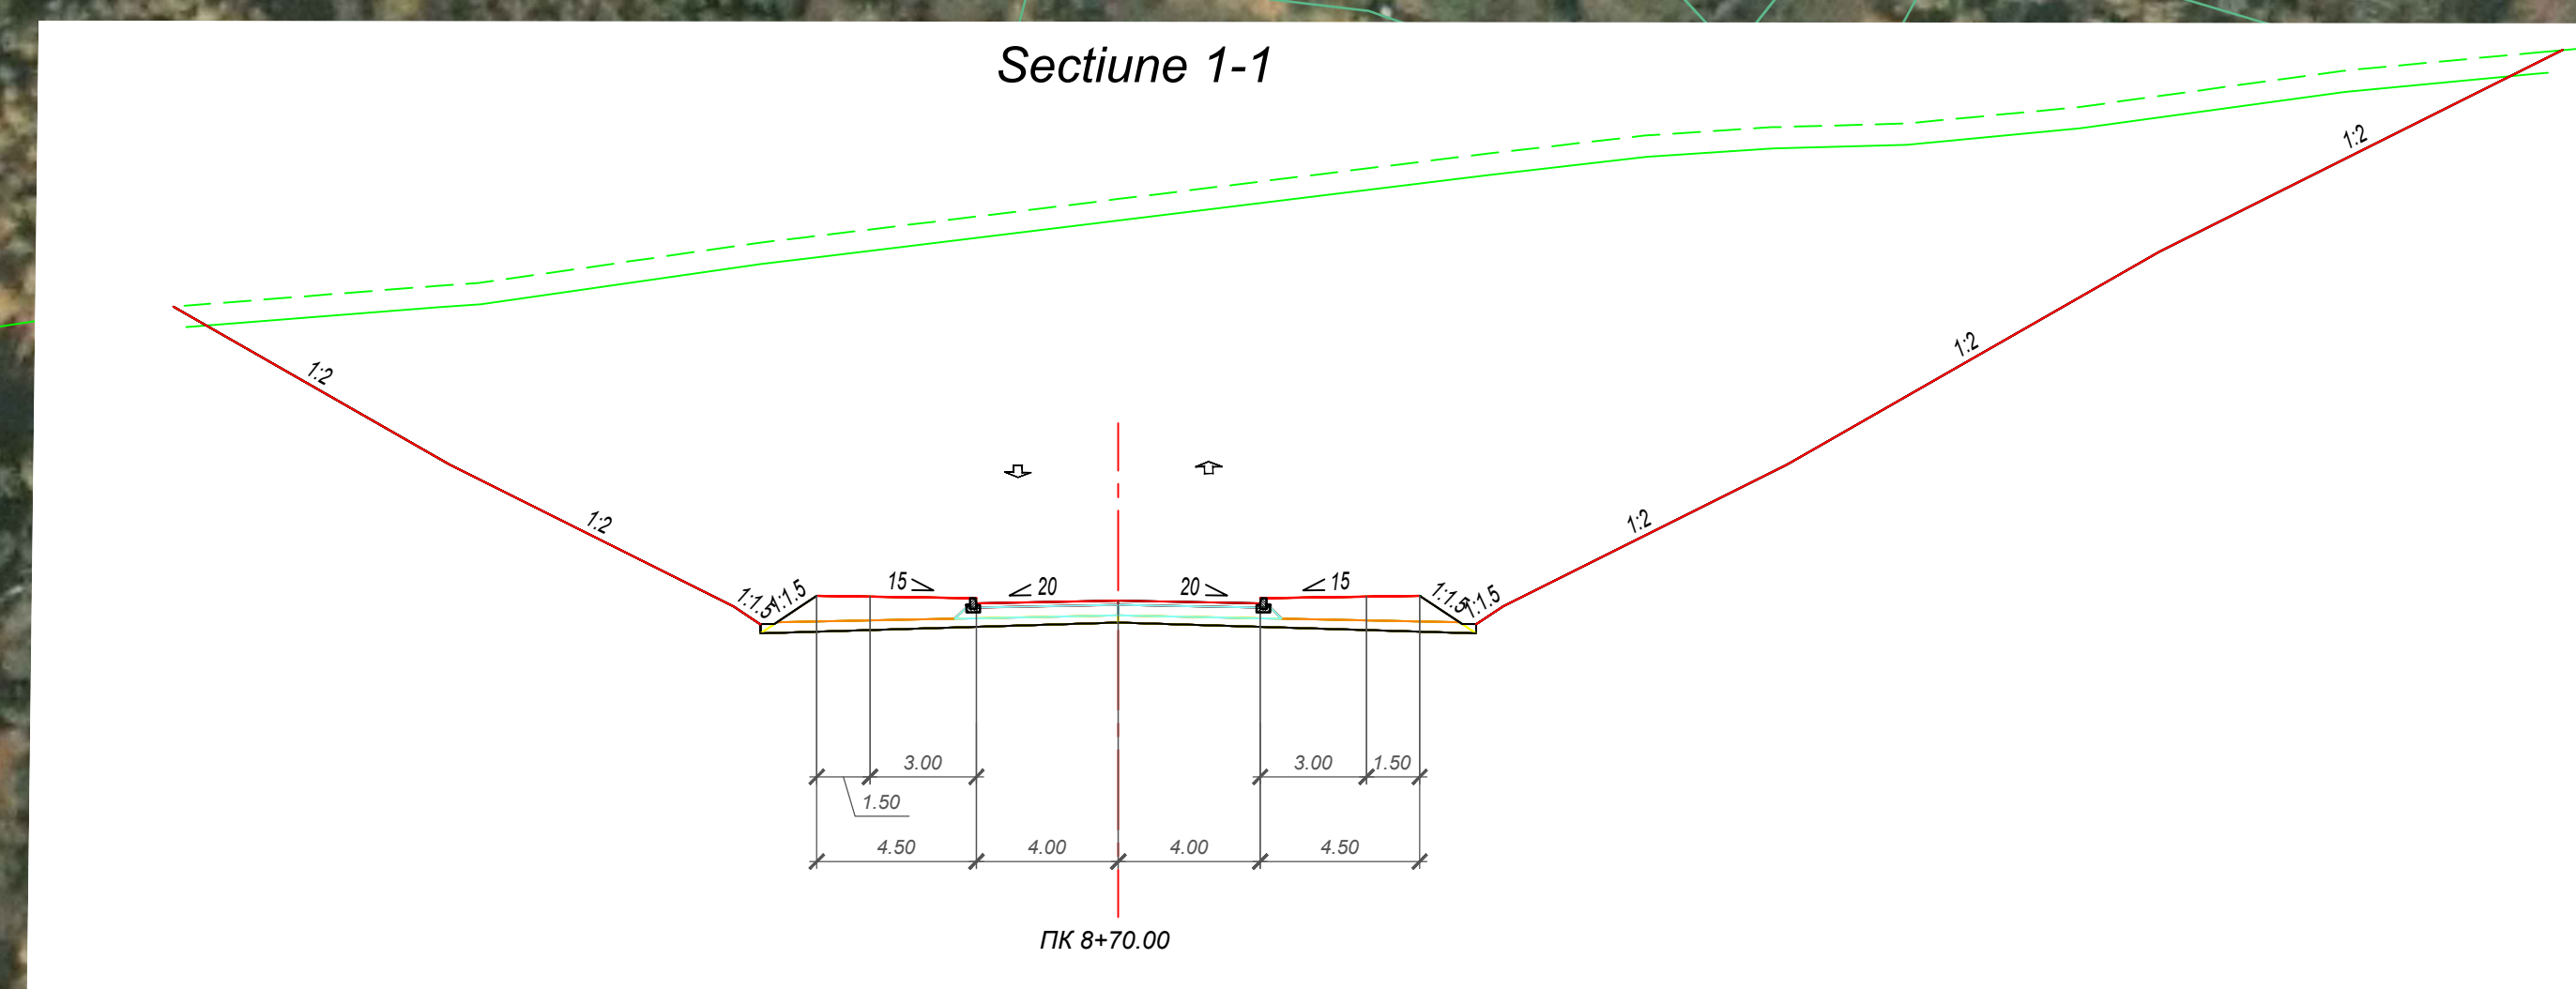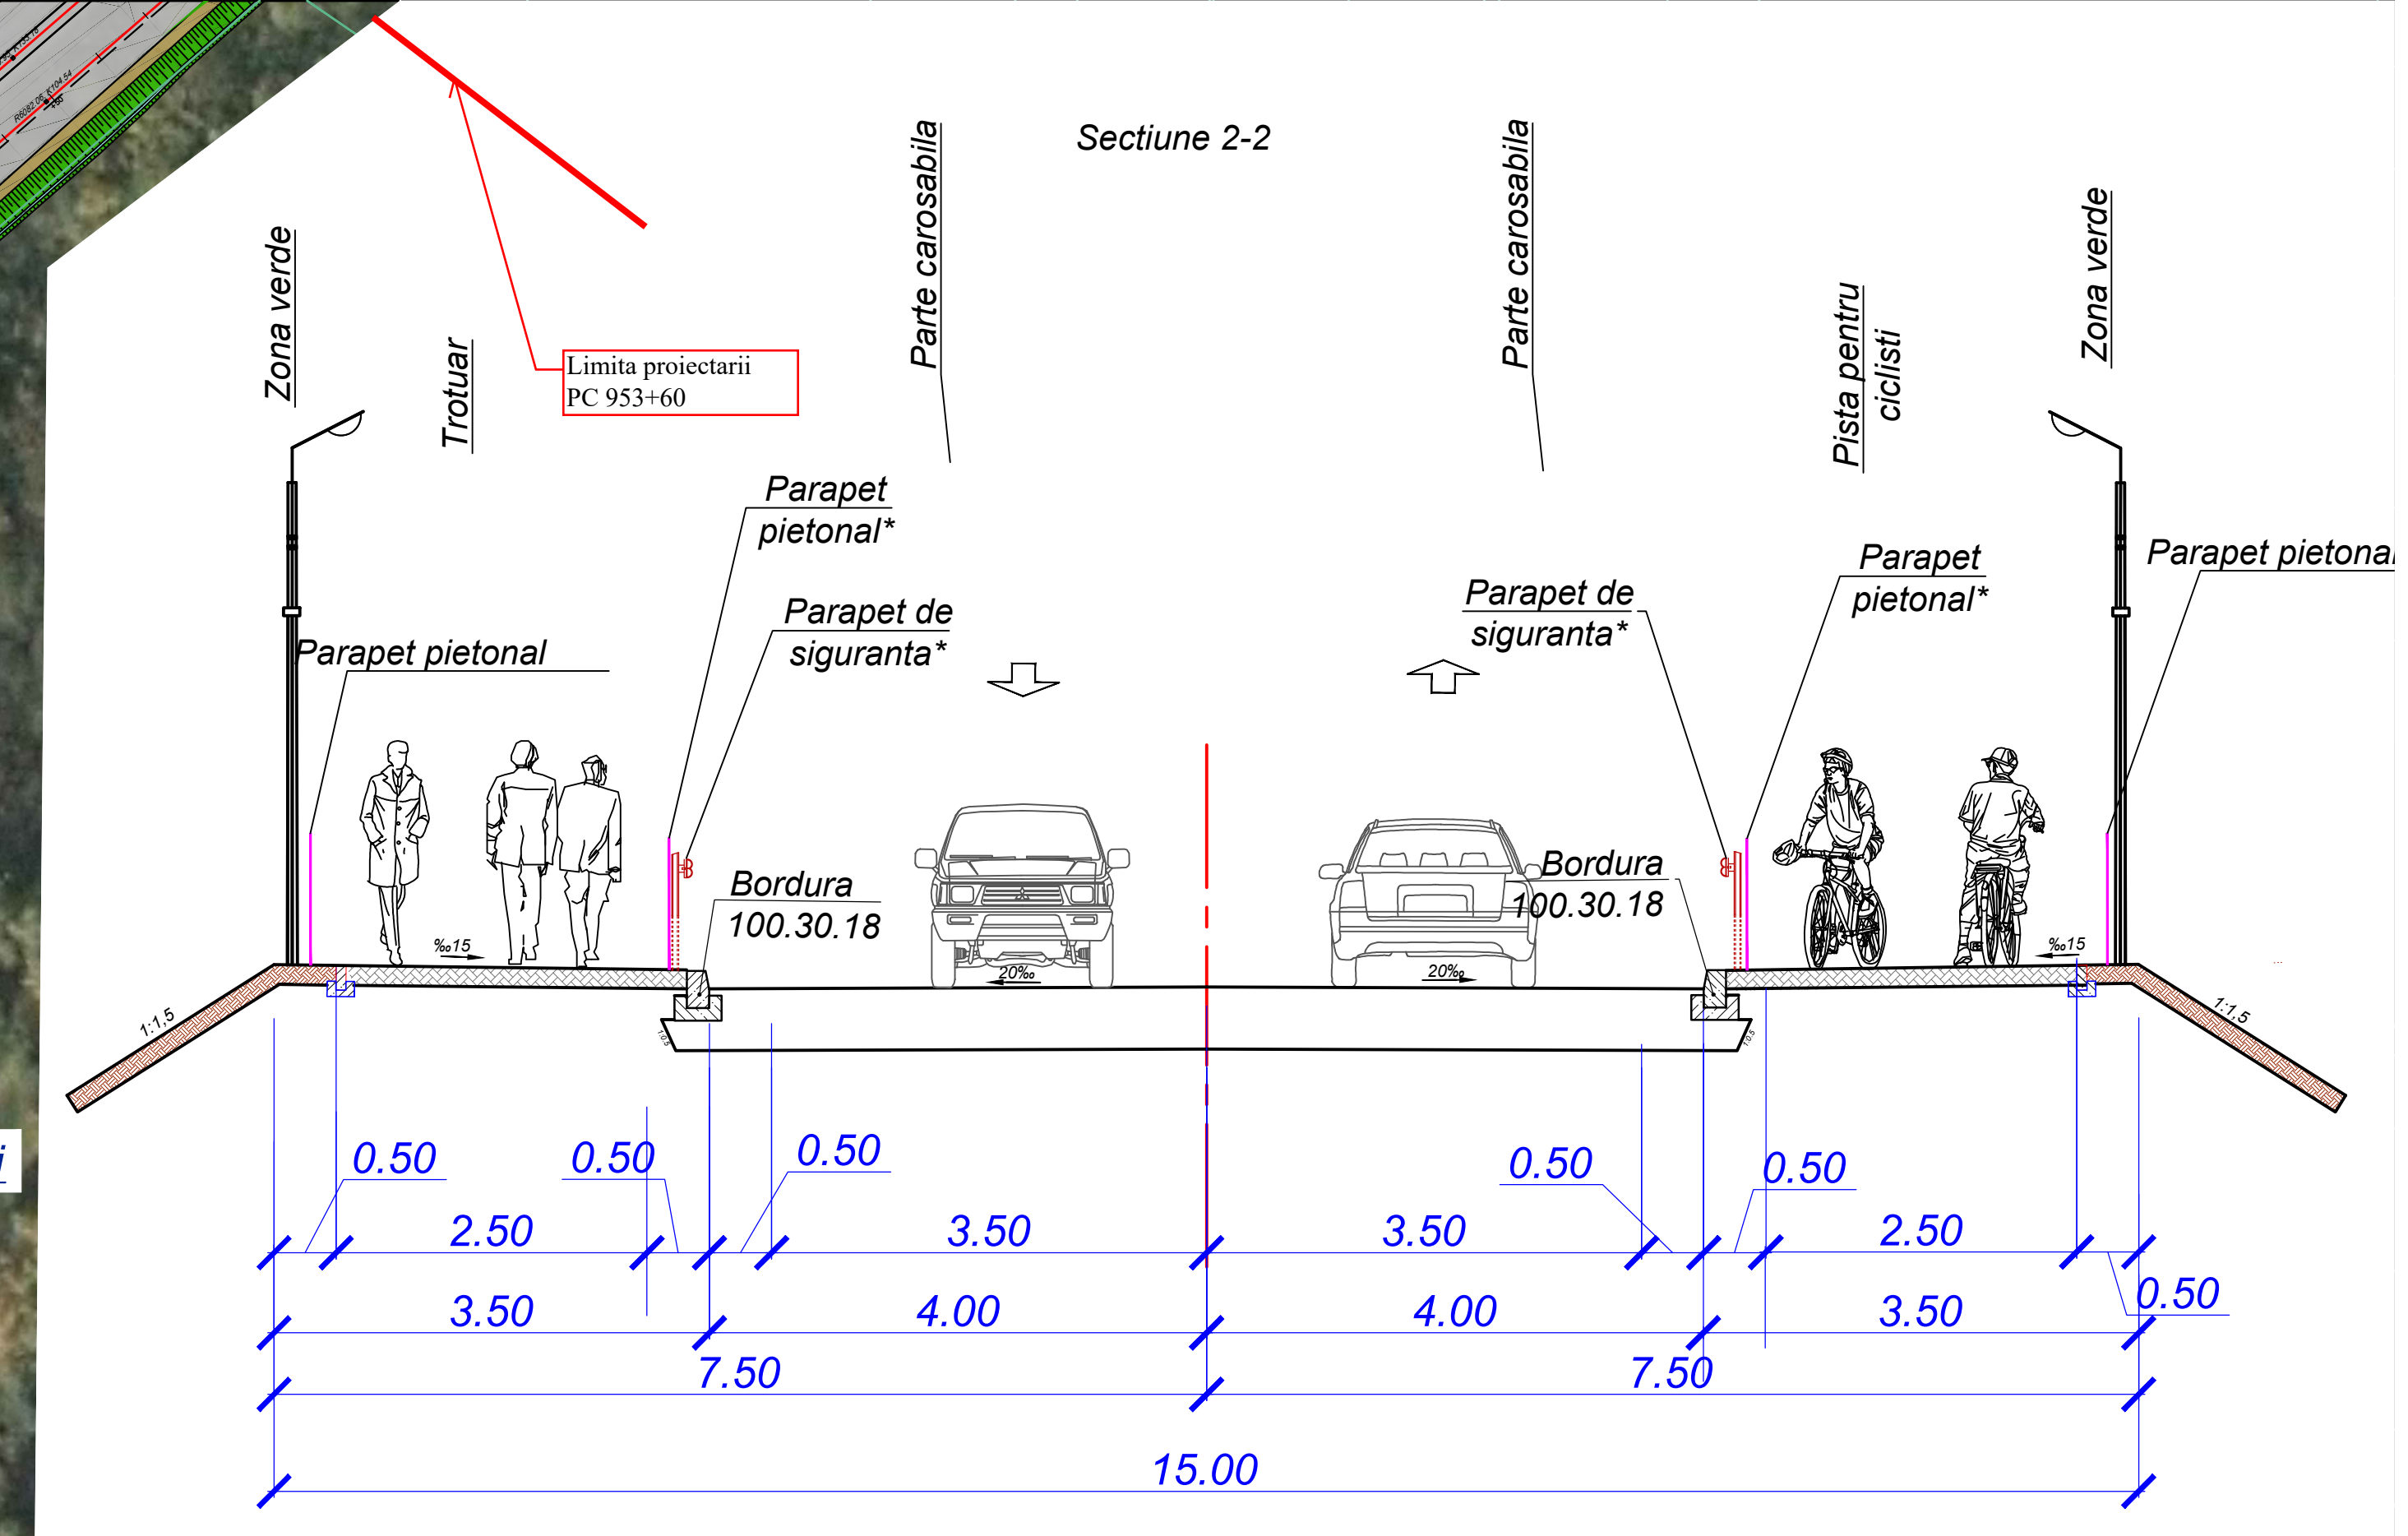

						3682/ 2023- DA				
						Construirea nodurilor rutiere pe drumul public M1 Frontiera cu România - Leuşeni - Chişinău - Dubăsari Frontiera cu Ucraina, km 95.278 + Km 99.626				
Mod	Nr. sec	Coala	Nr. doc.	Semnăt	Data	Intersecție km 95 Varianta 1		Faza	Coala	Coli
								PE	1	
JSP	Vilcinski D				12.23	Plan intersecție denivelata S 1:1000		"ChişinauProiect" IMP "INJPROEECT" SRL		
Elaborat	Vilcinski D				12.23					