
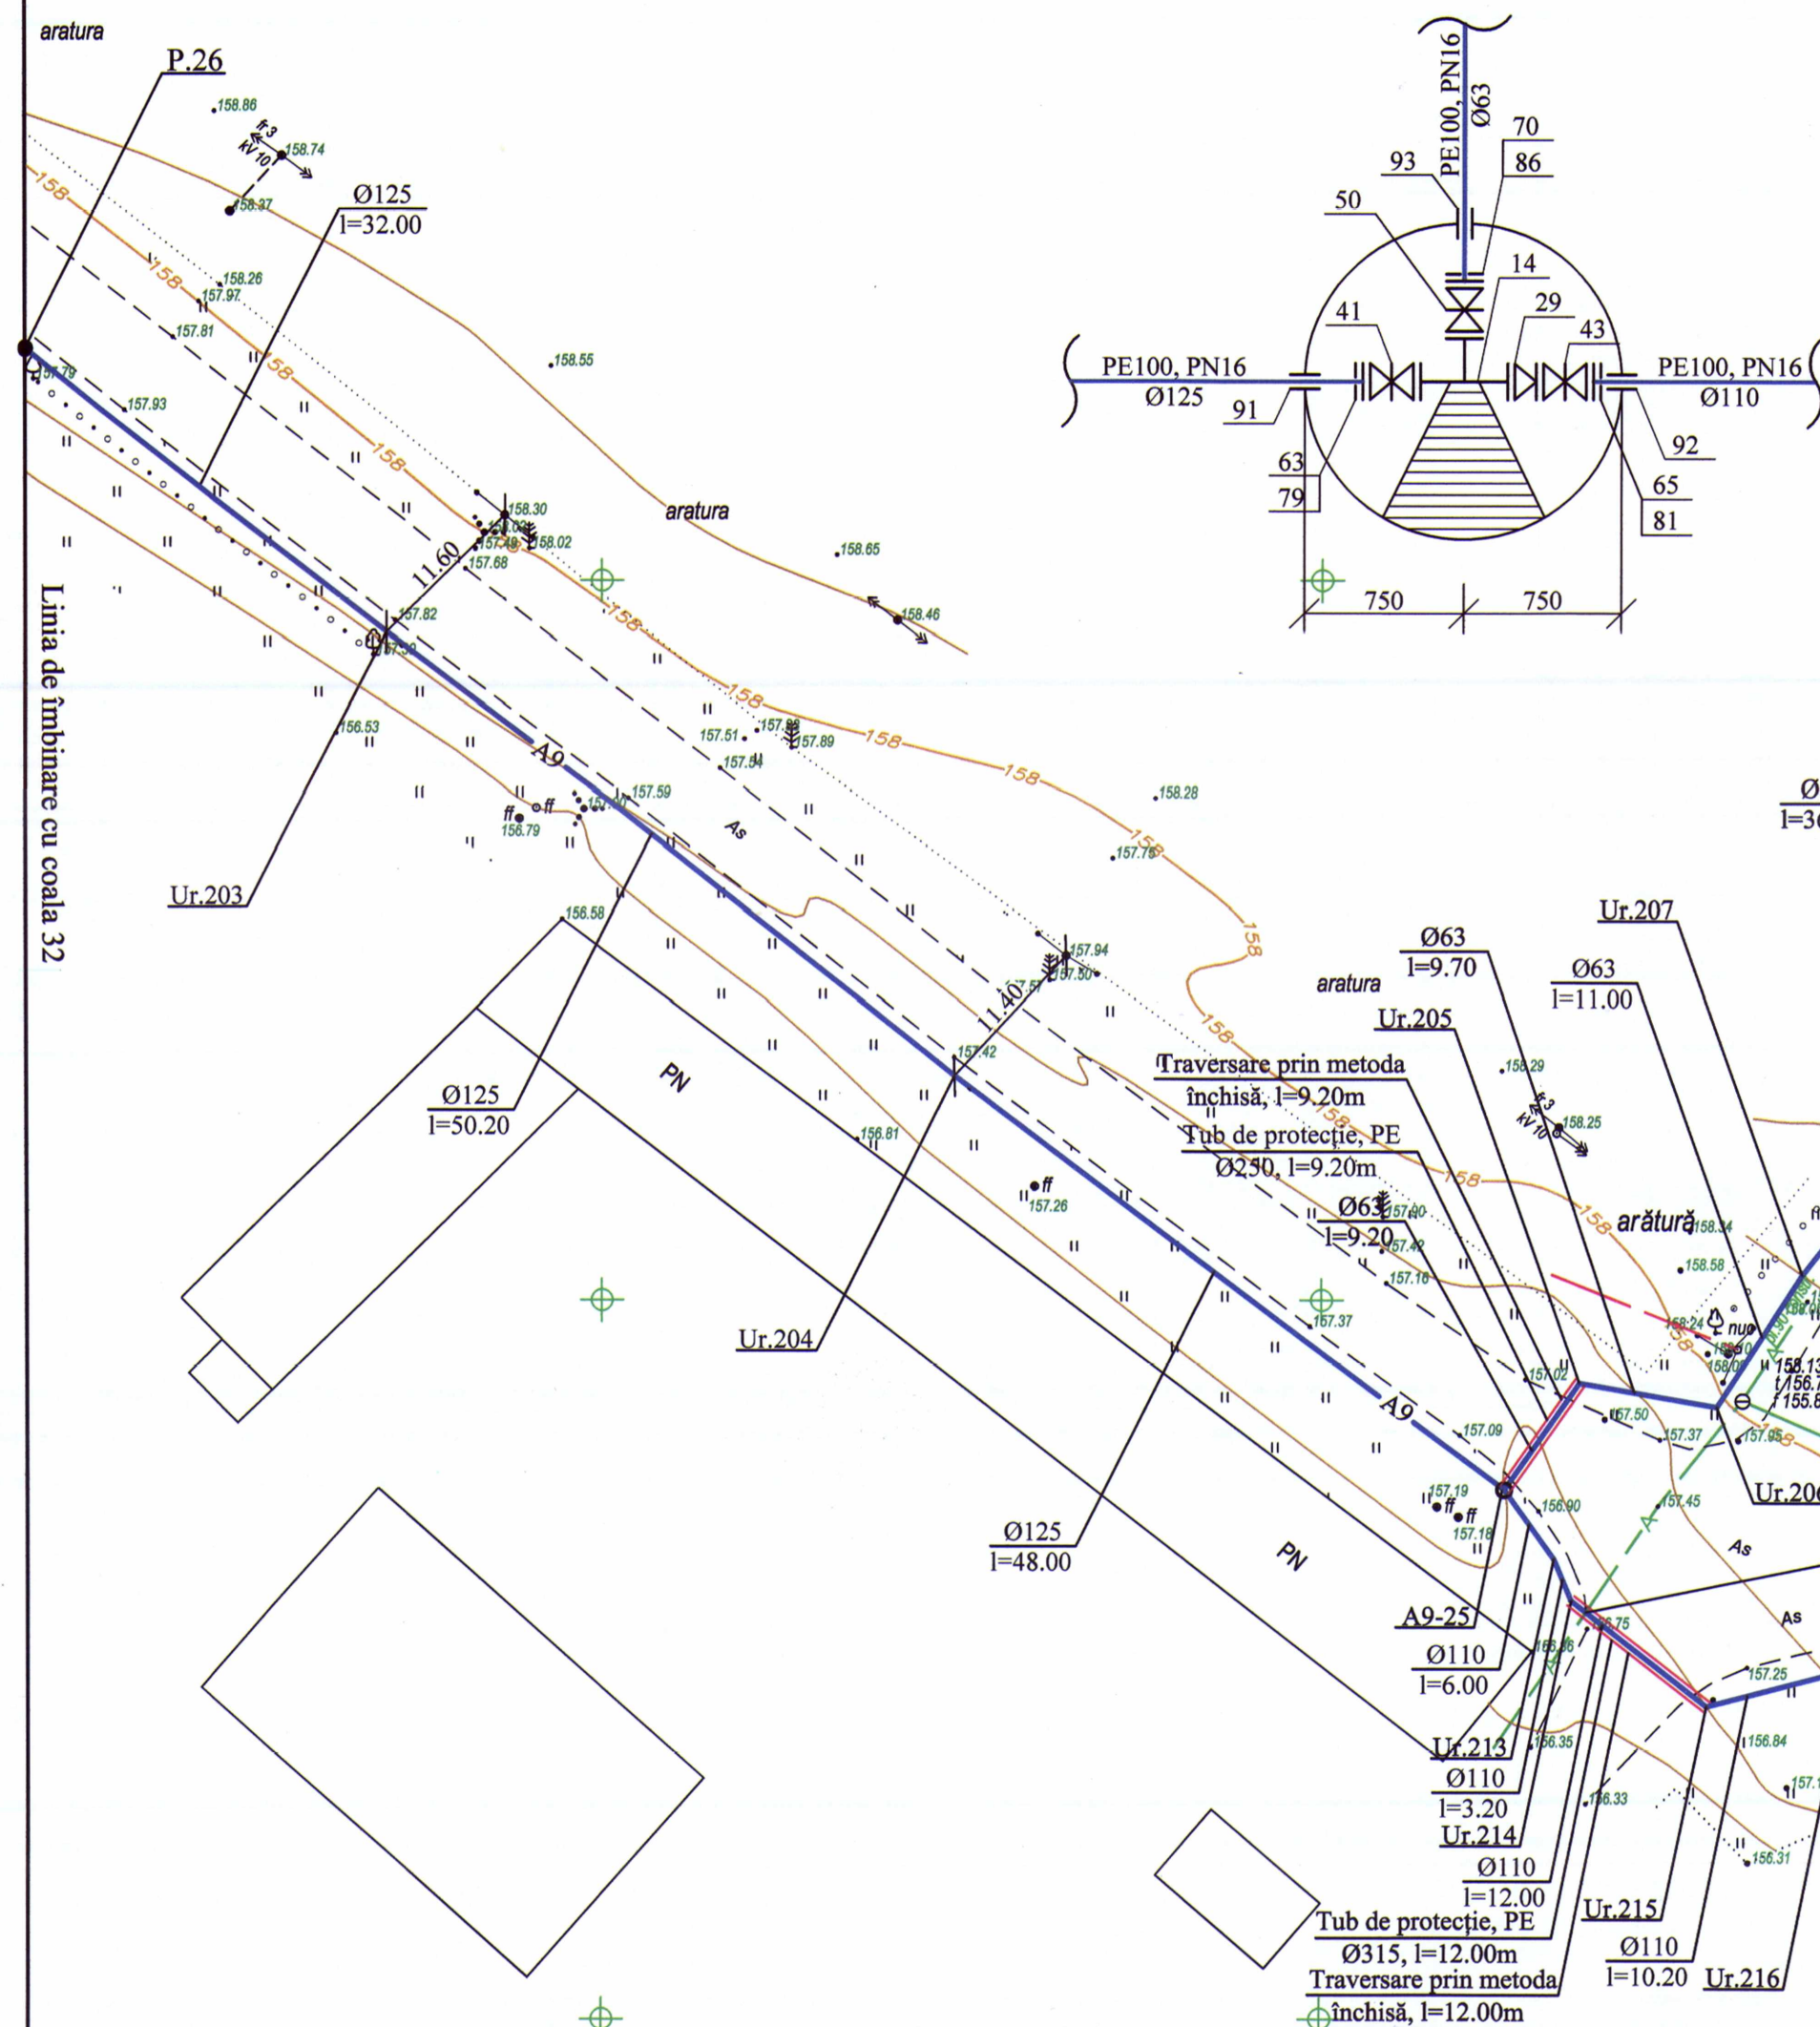
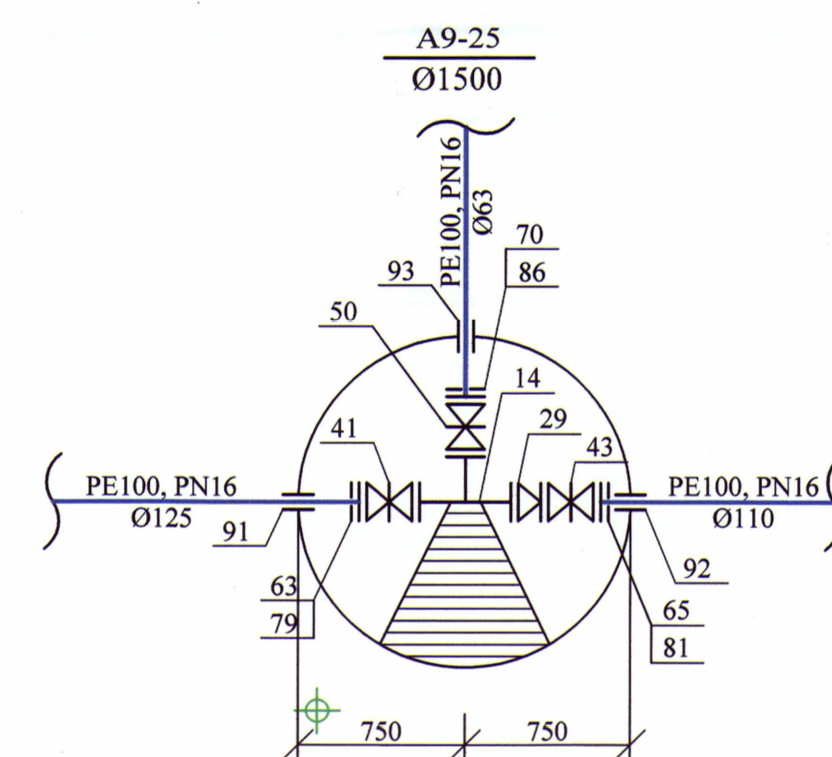
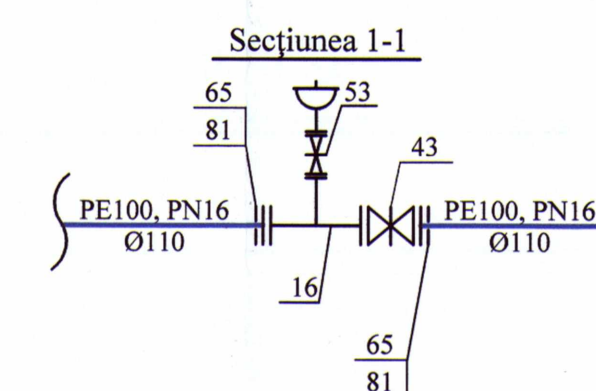
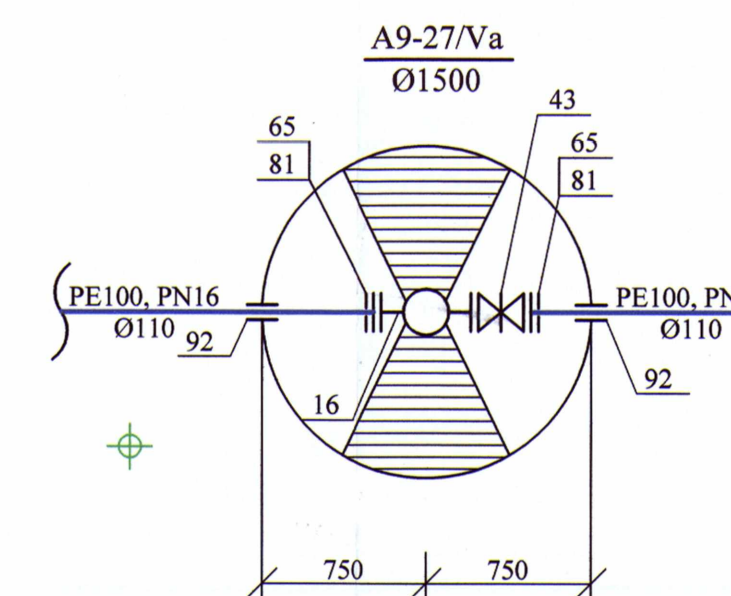
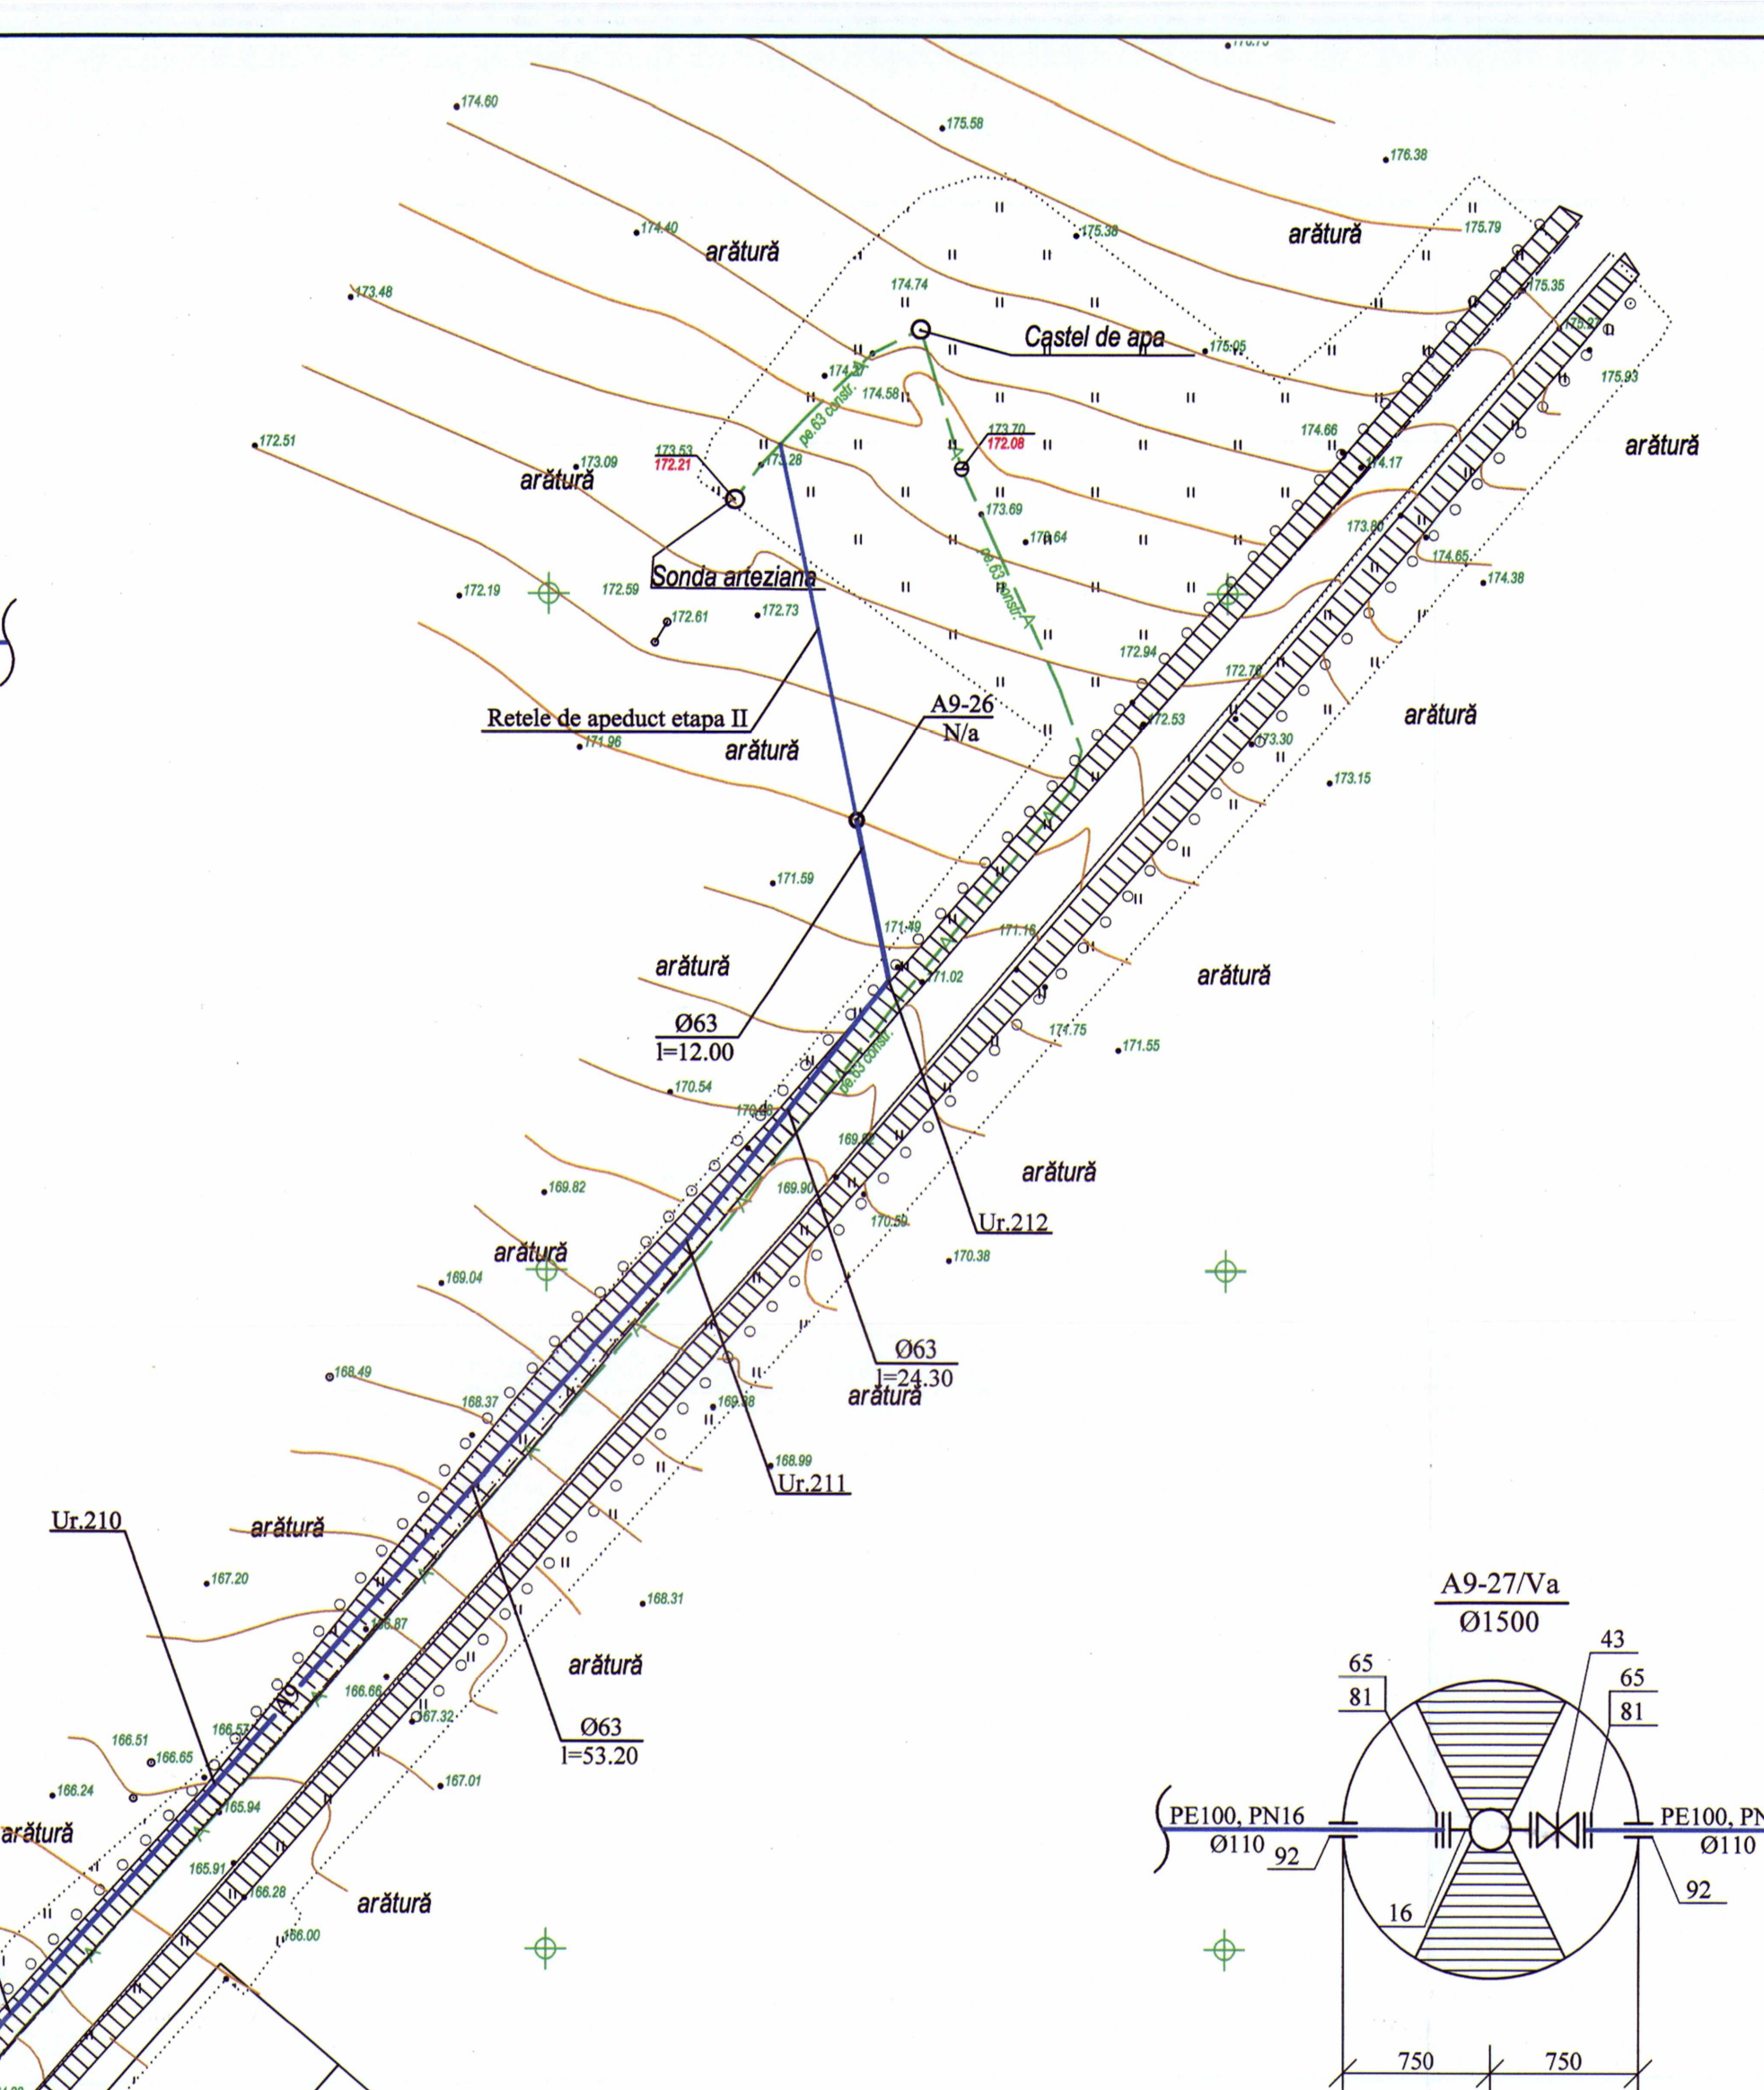


Planul rețelelor exterioare de alimentare cu apă

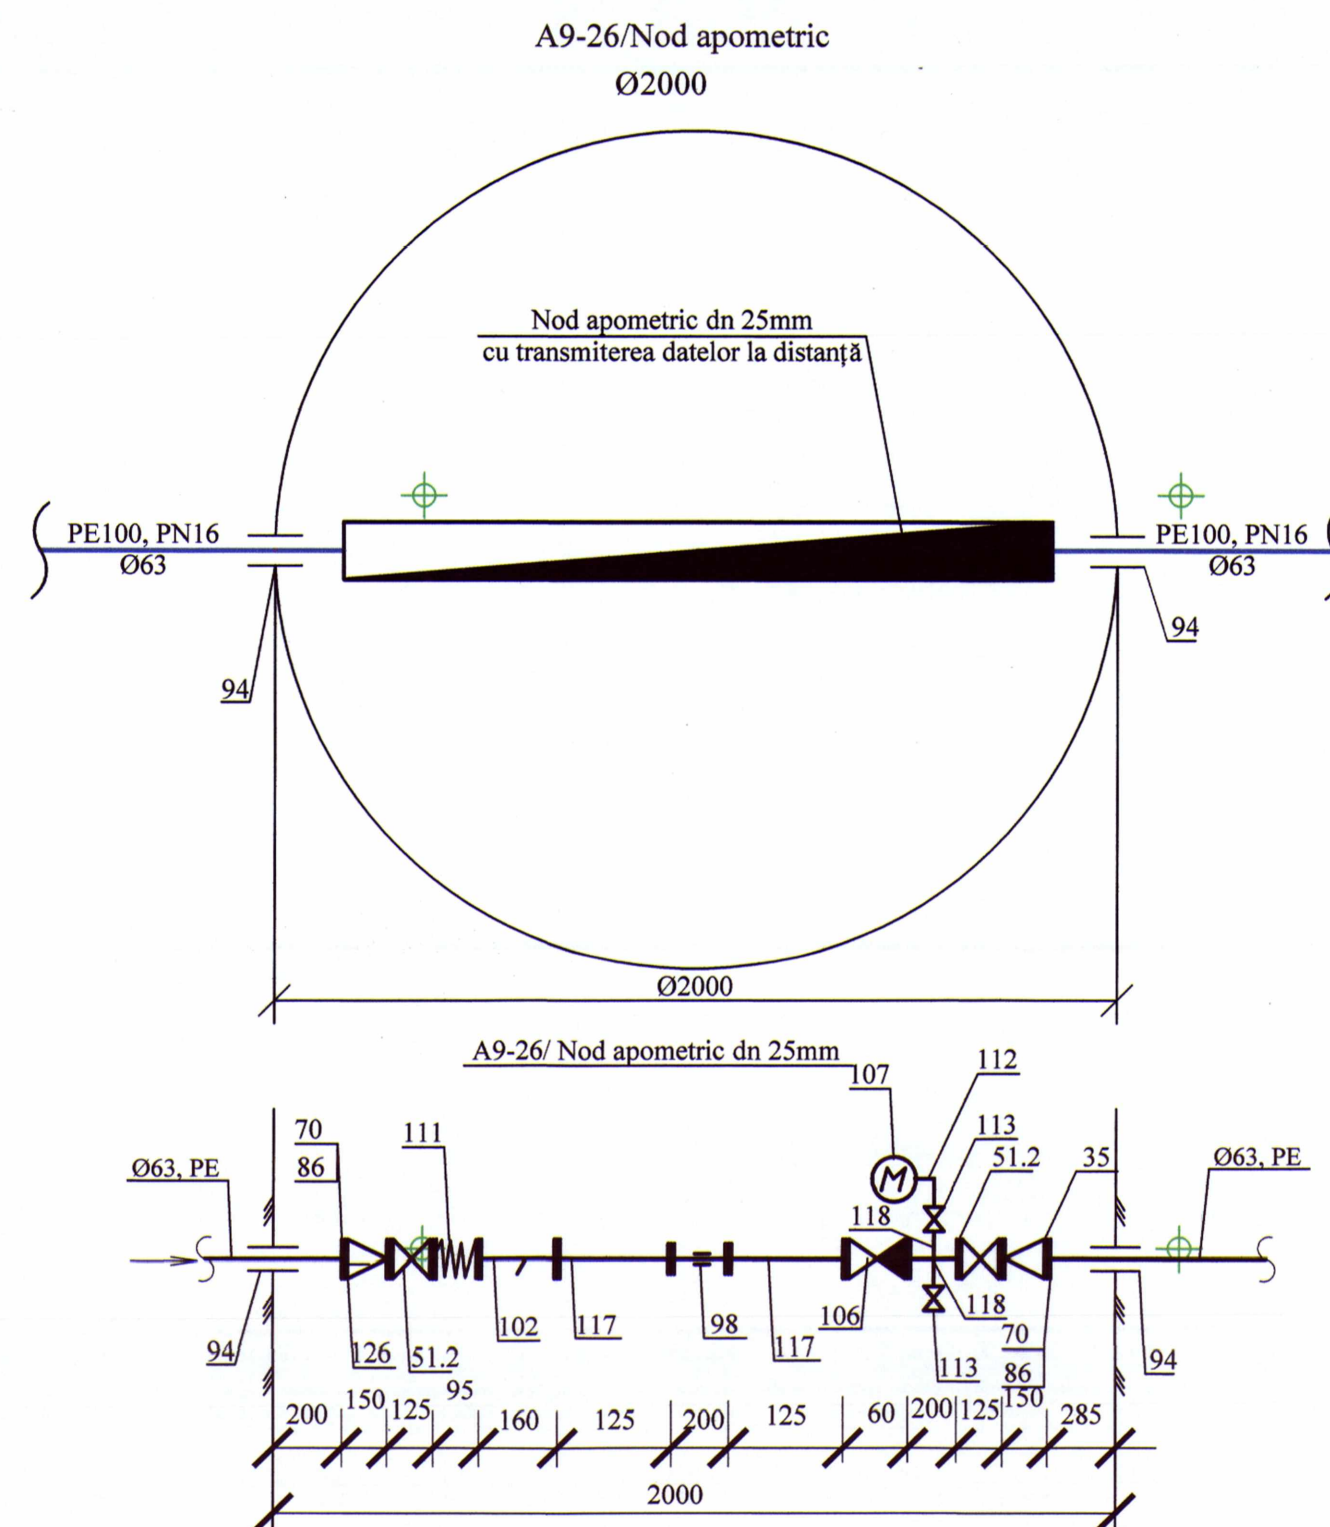

Coordonate de trasare		
Nr. unghiului	X	Y
Ur.203	184734.96	287046.44
Ur.204	184774.45	287015.59
A9-25	184812.65	286986.81
Ur.205	184817.90	286994.26
Ur.106	184827.49	286992.58
Ur.107	184833.42	287001.78
Ur.108	184855.54	287030.06
Ur.109	184897.34	287080.23
Ur.110	184925.60	287112.07
Ur.111	184960.28	287152.22
Ur.112	184975.09	287121.47
A9-26	184967.03	287211.05
Ur.113	184816.12	286982.00
Ur.114	184817.35	286979.09
Ur.115	184826.82	286971.75
Ur.116	184836.88	286974.30
Ur.117	184872.93	286972.46
Ur.118	184881.47	286968.35
A9-27/Va	184895.57	286958.86
Ur.119	184908.93	286949.87

Verificator de proiecte 058
Cojocaru Trofim
Domeniile E.8a; C.1
Nr. de înregistrare a proiectului SV1928/19.11.2020
Valabil de la 12.05.2021 până la 12.05.2022

10.07/2025 - AE

[illegible]