

SCHITA de PROIECT

Compartiment **SP;**


Obiectul nr. 03

Statia nr. 4


Denumirea: *"Reconstructia si reparatia capitala a statiilor de asteptare
din str. Costiujeni, or. Codru"*

Birou de Proiectare: SRL "GAZMOLPROIECT" Lic.Ser.AMMII Nr.044641 din 29.05.14

PLAN DE INCADRARE
SC 1:35000

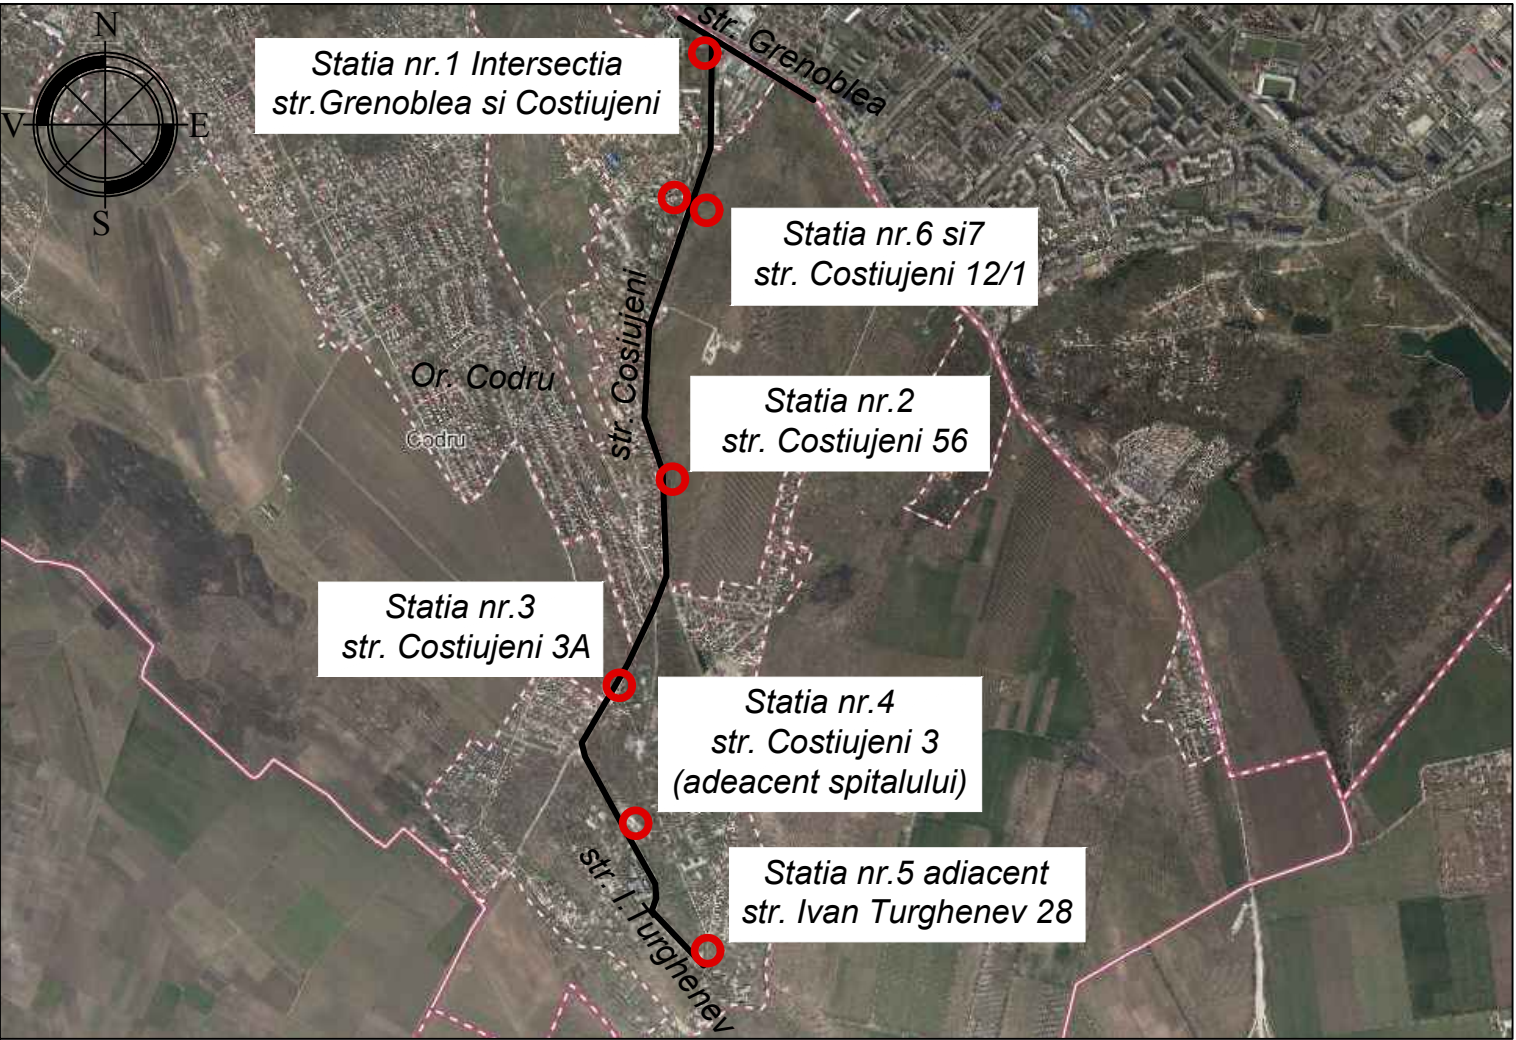

PLAN DE SITUATIE ÎN TERITORIU SC 1:1000

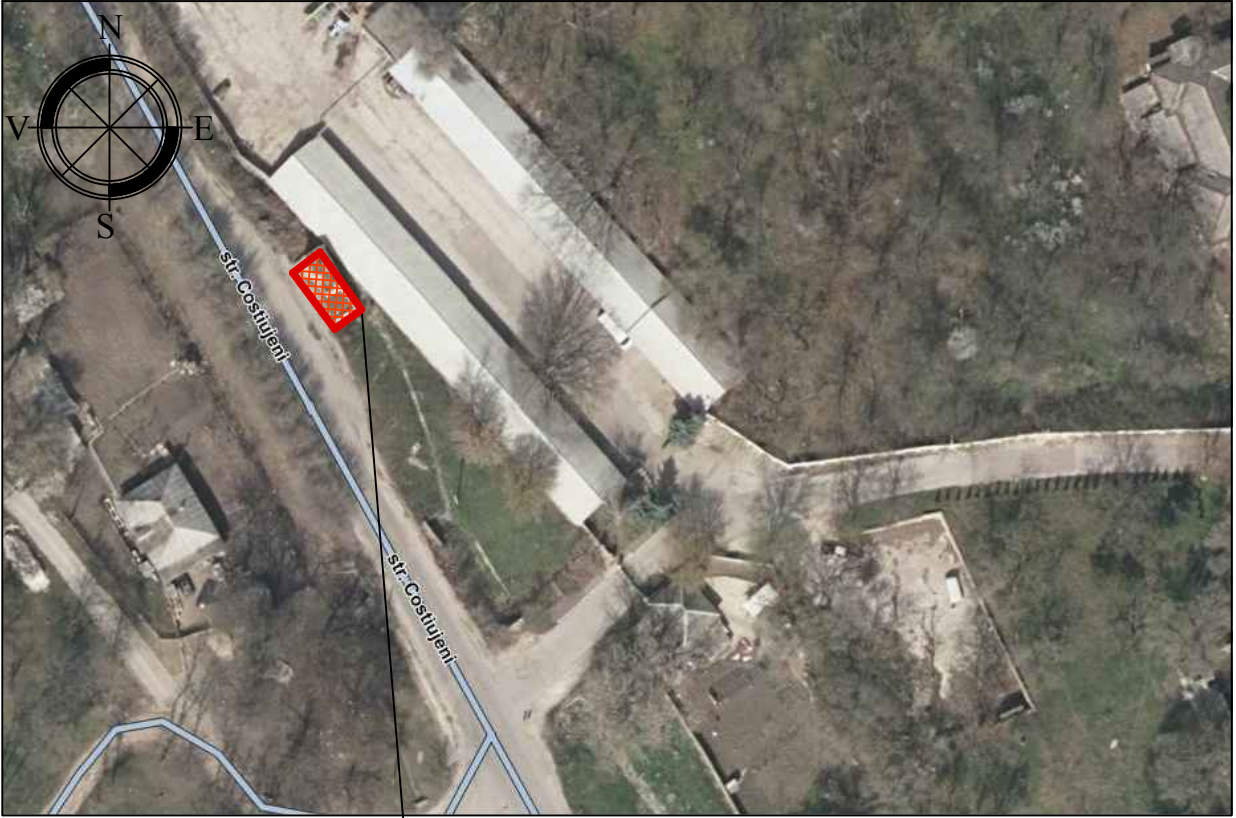

Obiectul solicitat

Statia nr.4
str. Costiujeni 3
(adeacent spitalului)

SEMNE CONVENTIONALE




Limita terenului



Cotele de nivel

LEGENDA DE AMENAJARE A TERITORIULUI

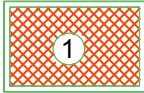


Statia supus reconstructiei

				003/2020-SP			
				<i>"Reconstructia si reparatia capitala a statiilor de asteptare din str. Costiujeni, or. Codru"</i>			
				Statie de asteptare	Etapa	Foaia	Foi
					SC	1	
ISP	Elaborat	Veverita S		Plan general sc. 1:500 Plan de incadrare in teritoriu sc. 1:5000		SRL "GazMolPoiect"	
						Chişinău 2020	


Technical drawing of a rectangular plate with a central square hole. The drawing includes the following dimensions and features:

- Overall width: 400
- Overall height: 400
- Hole width: 350
- Hole height: 350
- Corner radii: 25
- Section line: $a - a$
- Detail view 9: Shows a corner of the plate with a fillet radius R and a thickness Et .
- Quantity: 4 buc.

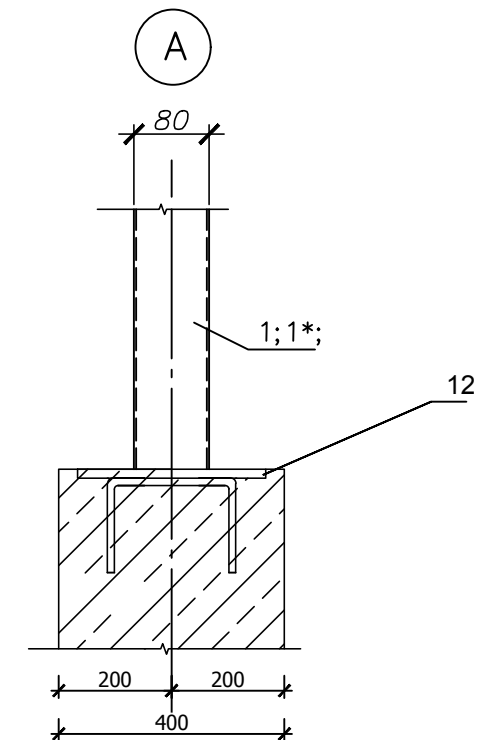


				003/2020-SP			
				"Reconstructia si reparatia capitala a statiilor de asteptare din str. Costiujeni, or. Codru"			
				Statie de asteptare	Etapa	Foaia	Foi
					SP	3	
ISP				Plan Fundatie sc.1:100 Plan stilpi, piese inglobate.	<u>SRL "GazMolProiect"</u> Chişinău 2019		
Elaborat Veverita S							


Desfasurata axei 1 Sc. 1:50

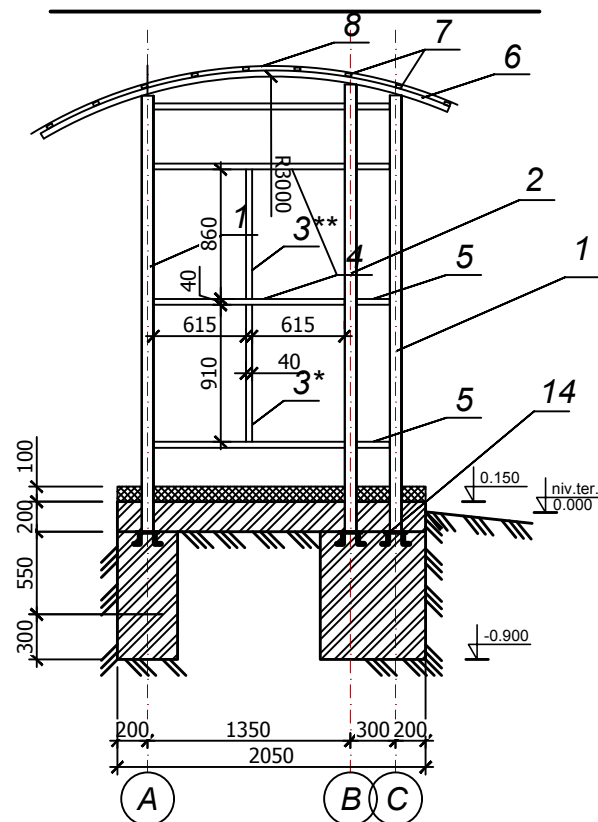

Desfasurata axei 2 si 3 Sc. 1:50

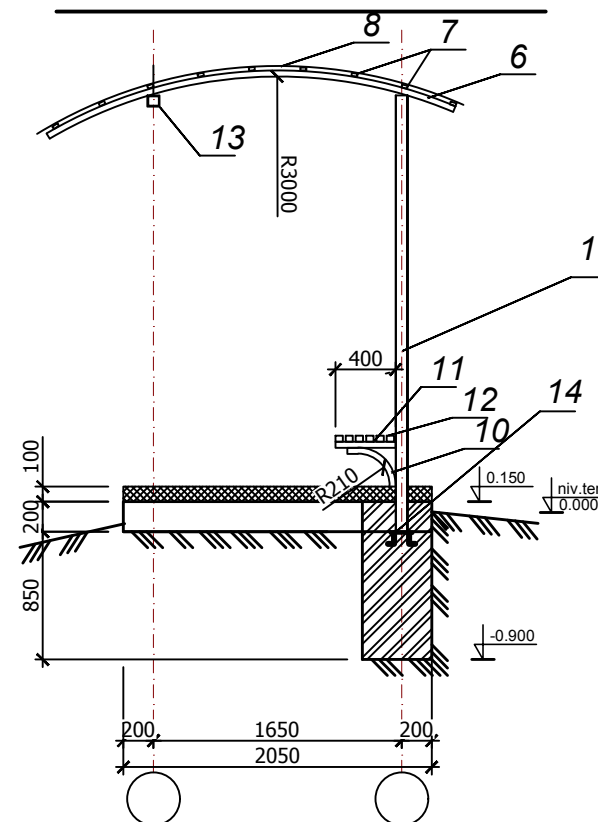

Desfasurata axei C Sc. 1:50

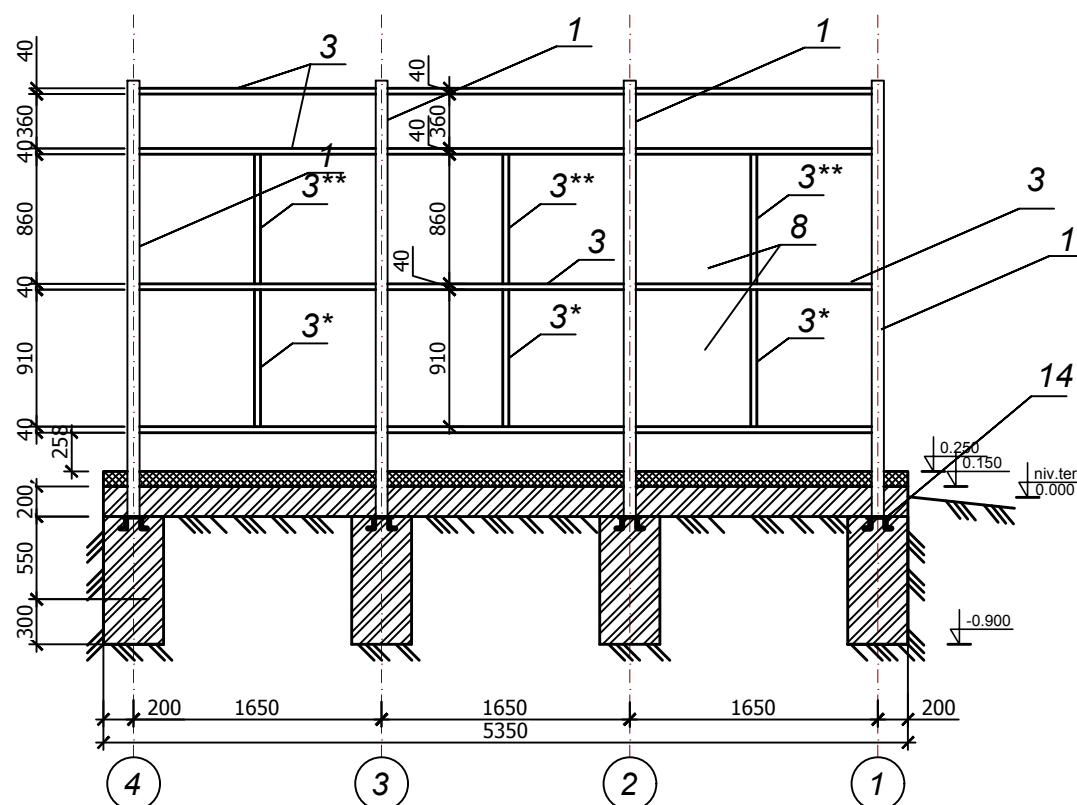

Specificatia elementelor copertinei

Poz.	Notare	Denumirea	Lung.	masa kg/m	Cant	masa toata kg
1	ГОСТ 8645-68	Teava patrata 80x80x5	2,9	11,8	6	205,3
2	ГОСТ 8645-68	Teava patrata 80x80x5	2,97	11,8	3	105,1
3	ГОСТ 8645-68	Teava patrata 40x40x3	1,57	3,5	12	65,9
3*	ГОСТ 8645-68	Teava patrata 40x40x3	0,86	3,5	5	15,1
3**	ГОСТ 8645-68	Teava patrata 40x40x3	0,91	3,5	5	15,9
4	ГОСТ 8645-68	Teava patrata 40x40x3	1,27	3,5	8	35,6
5	ГОСТ 8645-68	Teava patrata 40x40x3	0,22	3,5	8	6,2
6	ГОСТ 8645-68	Teava patrata 40x40x3	2,8	3,5	4	39,2
7	ГОСТ 30245-2003	teava dreptunghiulara 40x20x3	5,7	1,7	10	96,9
8		Tabla cutata t=0,05mm vopsita			35m.p.	
9	ГОСТ5781-82*	Ø12AIII	1	0,888	108	116,0
Et	ГОСТ5781-82*	Ø6AI	1	0,222	143	31,6
10	ГОСТ 8645-68	Teava patrata 40x40x3	0,6	3,5	4	8,4
11	ГОСТ 8645-68	Teava patrata 40x40x3	0,4	3,5	4	5,6
12	ГОСТ 8645-68	Sipci de lemn 50x50	5,03		6	0,075
13	ГОСТ 8645-68	Teava patrata 80x80x5	4,87	11,8	3	172,4
14	Серия 3.400-6/76	Piesa inglobata MH1-24		2,3	8	18,4
		Bordura din beton 100x50x500l			65	
		Stilpi din beton C 12,5 m.c.			0,7	
		Centura din beton C 12,5 m.c.			0,8	
		straturile 1.Pavaj pietonal 60mm 2.Nisip cu ciment 100mm 3. pietris copactat 100mm			18m.p.	

Nota:

1. Sudura se va executa cu electroade Э42А dupa ГОСТ 9457-65.
2. Grosimea cordonului de sudura sa fie identic grosimei elementului sudat
3. Toate elementele metalice se vopsesc de 2ori cu email ПФ115 ГОСТ 6465-76 pe un strat de grunduire ГФ-021 ГОСТ 25219-87.
4. Protectie anticoroziva se executa conform СНиП 30403-85 "Защита строительных конструкций и сооружений от коррозии".
5. Executarea lucrarilor sa corespunda cerintelor СНиП III-4-80* "Техника безопасности в строительстве".
6. De prevazut 6 scaune de plastic fixate pe carcasul metalic .

				003/2020-SP			
				"Reconstructia si reparatia capitala a statiilor de asteptare din str. Costiujeni, or. Codru"			
				Statie de asteptare	Etapa	Foia	Foi
					SP	4	
ISP				Desfasuratele axelor 1 si C	SRL "GazMolProiect"		
Elaborat	Veverita S				Chişinău 2019		