


Renovare teren sportiv Baschet

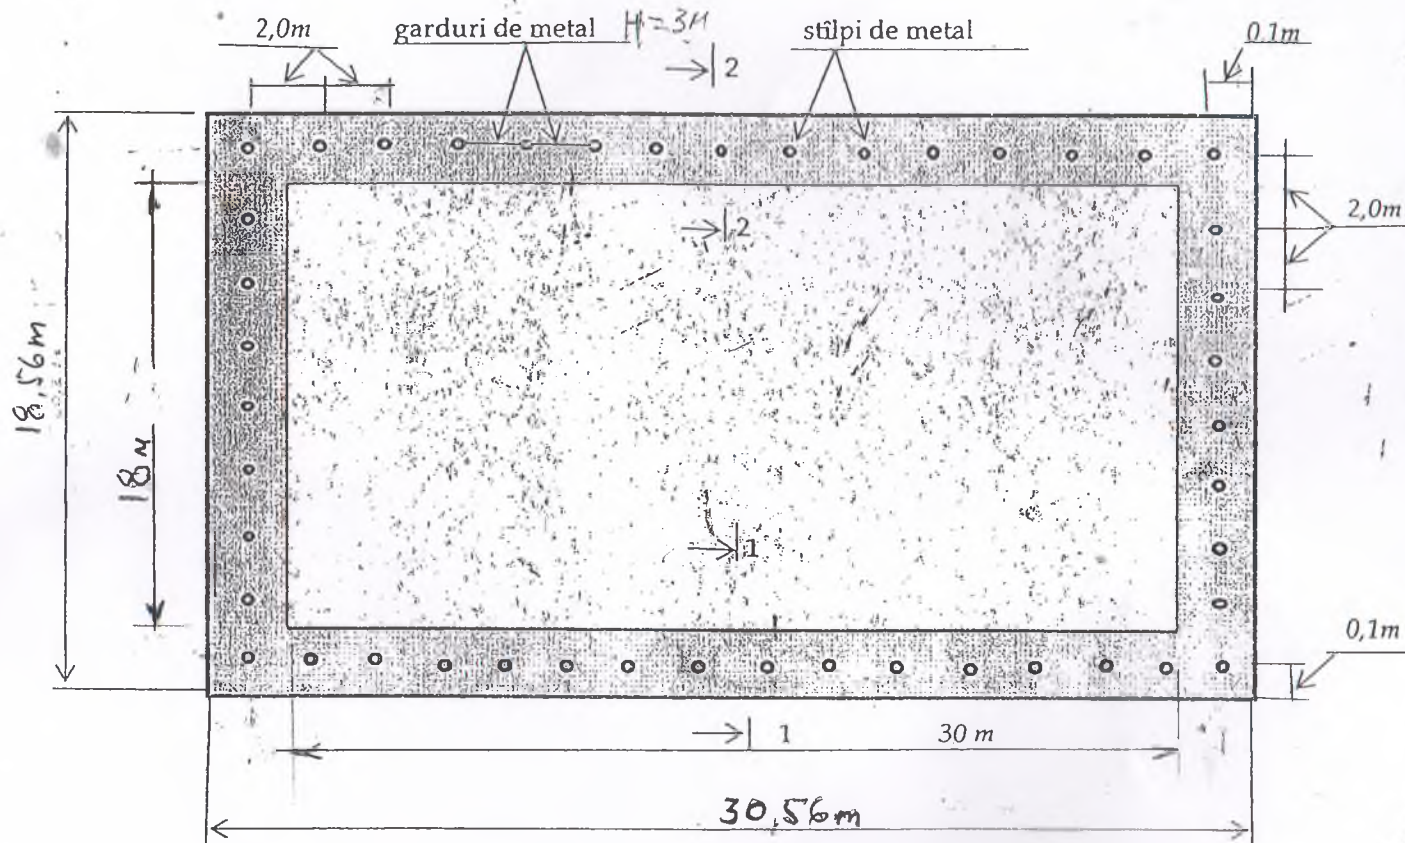

sectiunea 2:2

