



Scara exteriora Sc-1. Plan de cofraj.

Sc 1 : 100

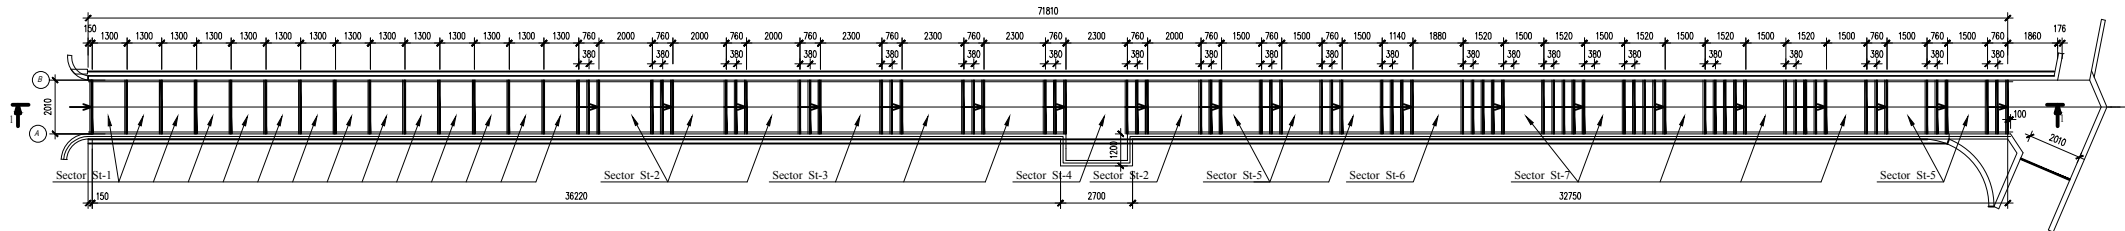

SPECIFICAREA MATERIALE

Poz.	Indicare	Denumire	Cant.	Masa, un, kg	Note
St-1	De citit cu pl. C.	Sector St-1	14		
St-2	De citit cu pl. C.	Sector St-2	4		
St-3	De citit cu pl. C.	Sector St-3	3		
St-4	De citit cu pl. C.	Sector St-4	1		
St-5	De citit cu pl. C.	Sector St-5	5		
St-6	De citit cu pl. C.	Sector St-6	1		
St-7	De citit cu pl. C.	Sector St-7	5		

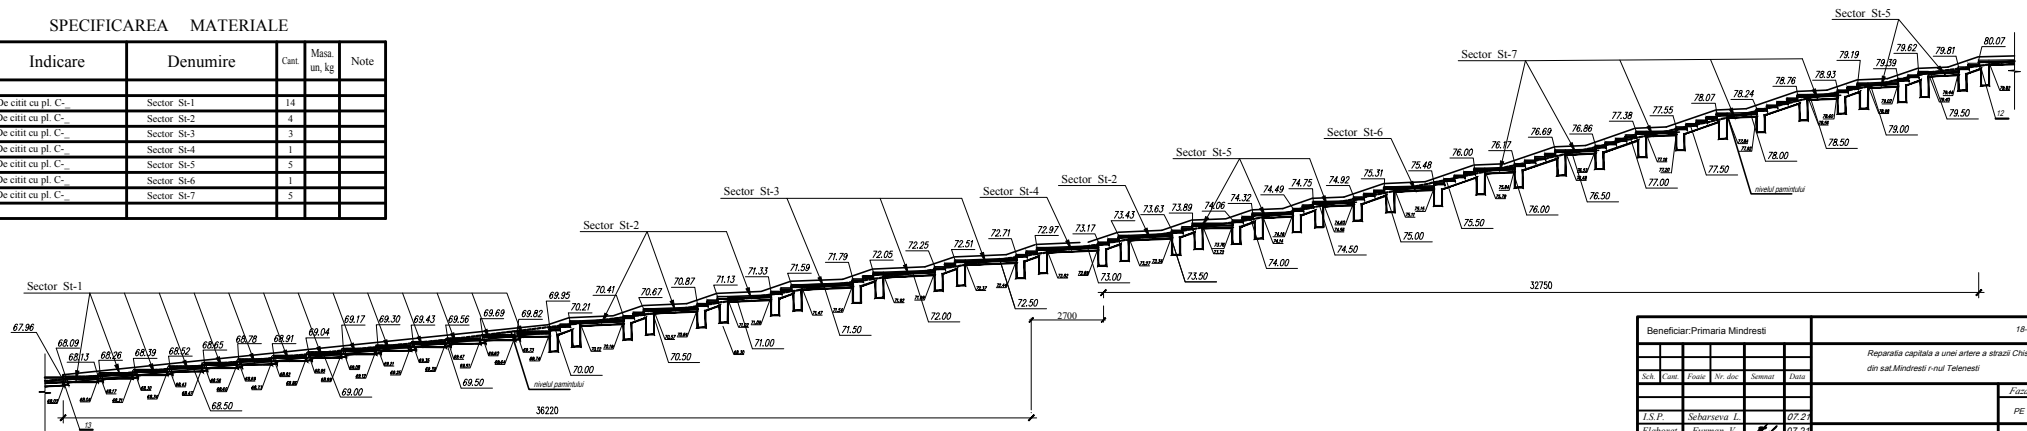

Beneficiar: Primaria Mindresti					18-07-2021		
					Reparatia capitala a unei artere a strazi Chisnautul din sat Mindresti r-nul Telenești		
Sh	Cant	Foata	Nr. doc	Semnat	Data	Faza	Foata
I.S.P.	Sebarseva L.				07.21	PE	3
Elaborat	Purman V.				07.21		
Scara exteriora Sc-1.					„Arh-Consult” SRL		
Plan de cofraj.							