





PLAN BIROU1 SITUATIA
EXISTENTA SC.1:50

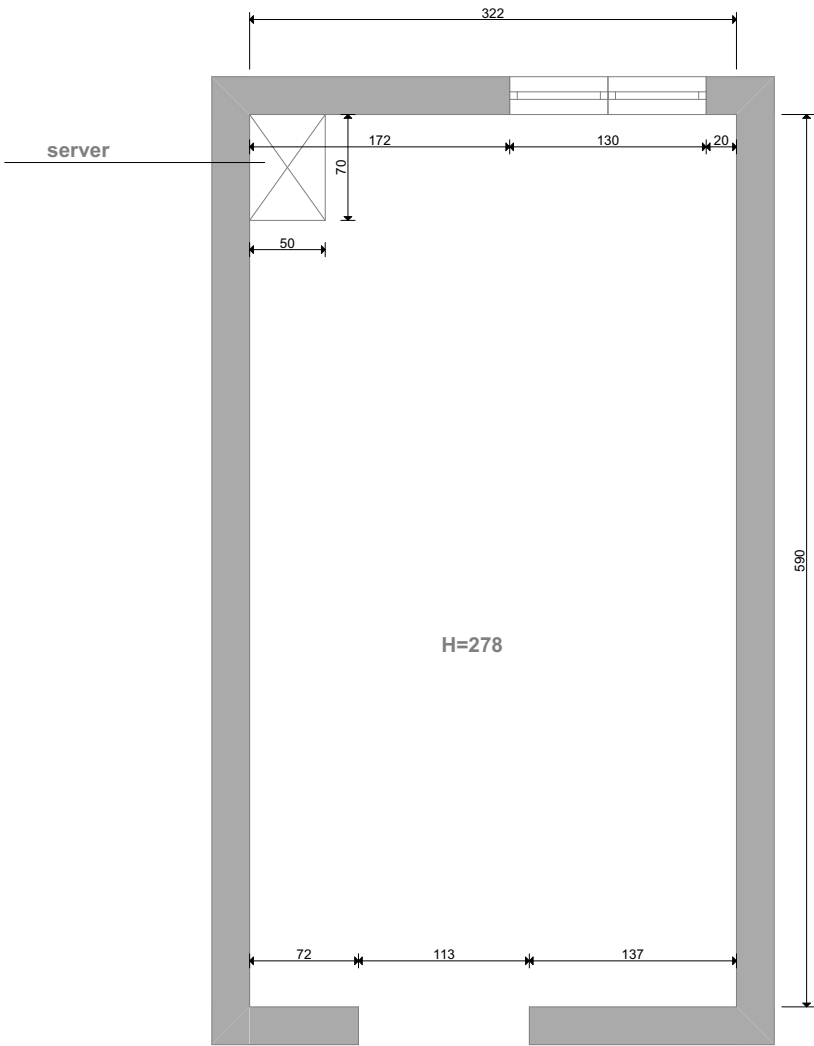


PLAN DESFASURATE
SC.1:50

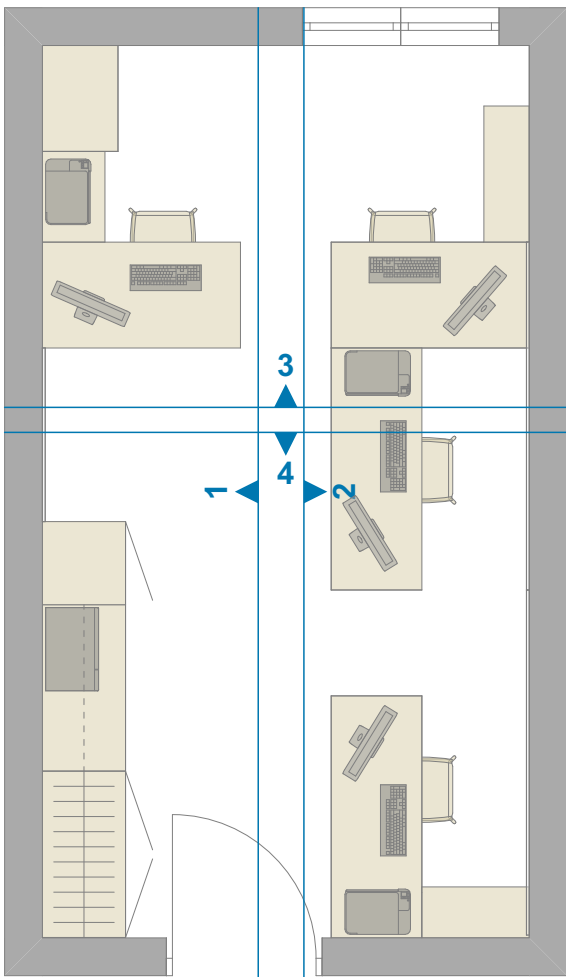


PLAN BIROU1
PROPUNERE SC.1:50

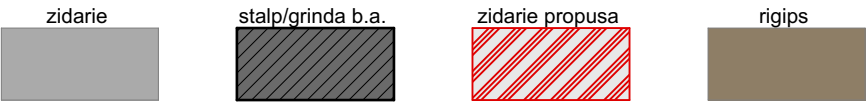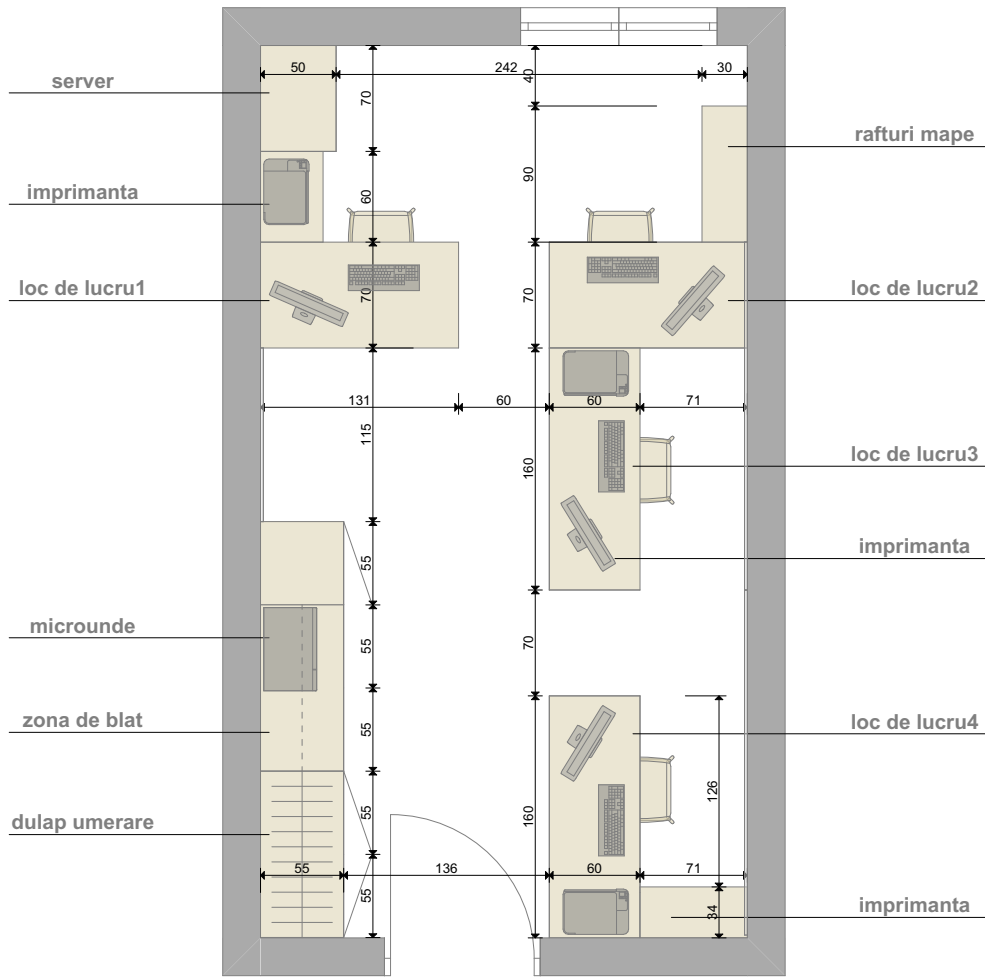



Beneficiar :						Arhitectura de Interior		
Modif.	Cant.	Plansa	Nr.doc	Semnatura	Data		Faza	Plansa
							PT	1
ARHITECT		A.Ceban					 AC STUDIO	

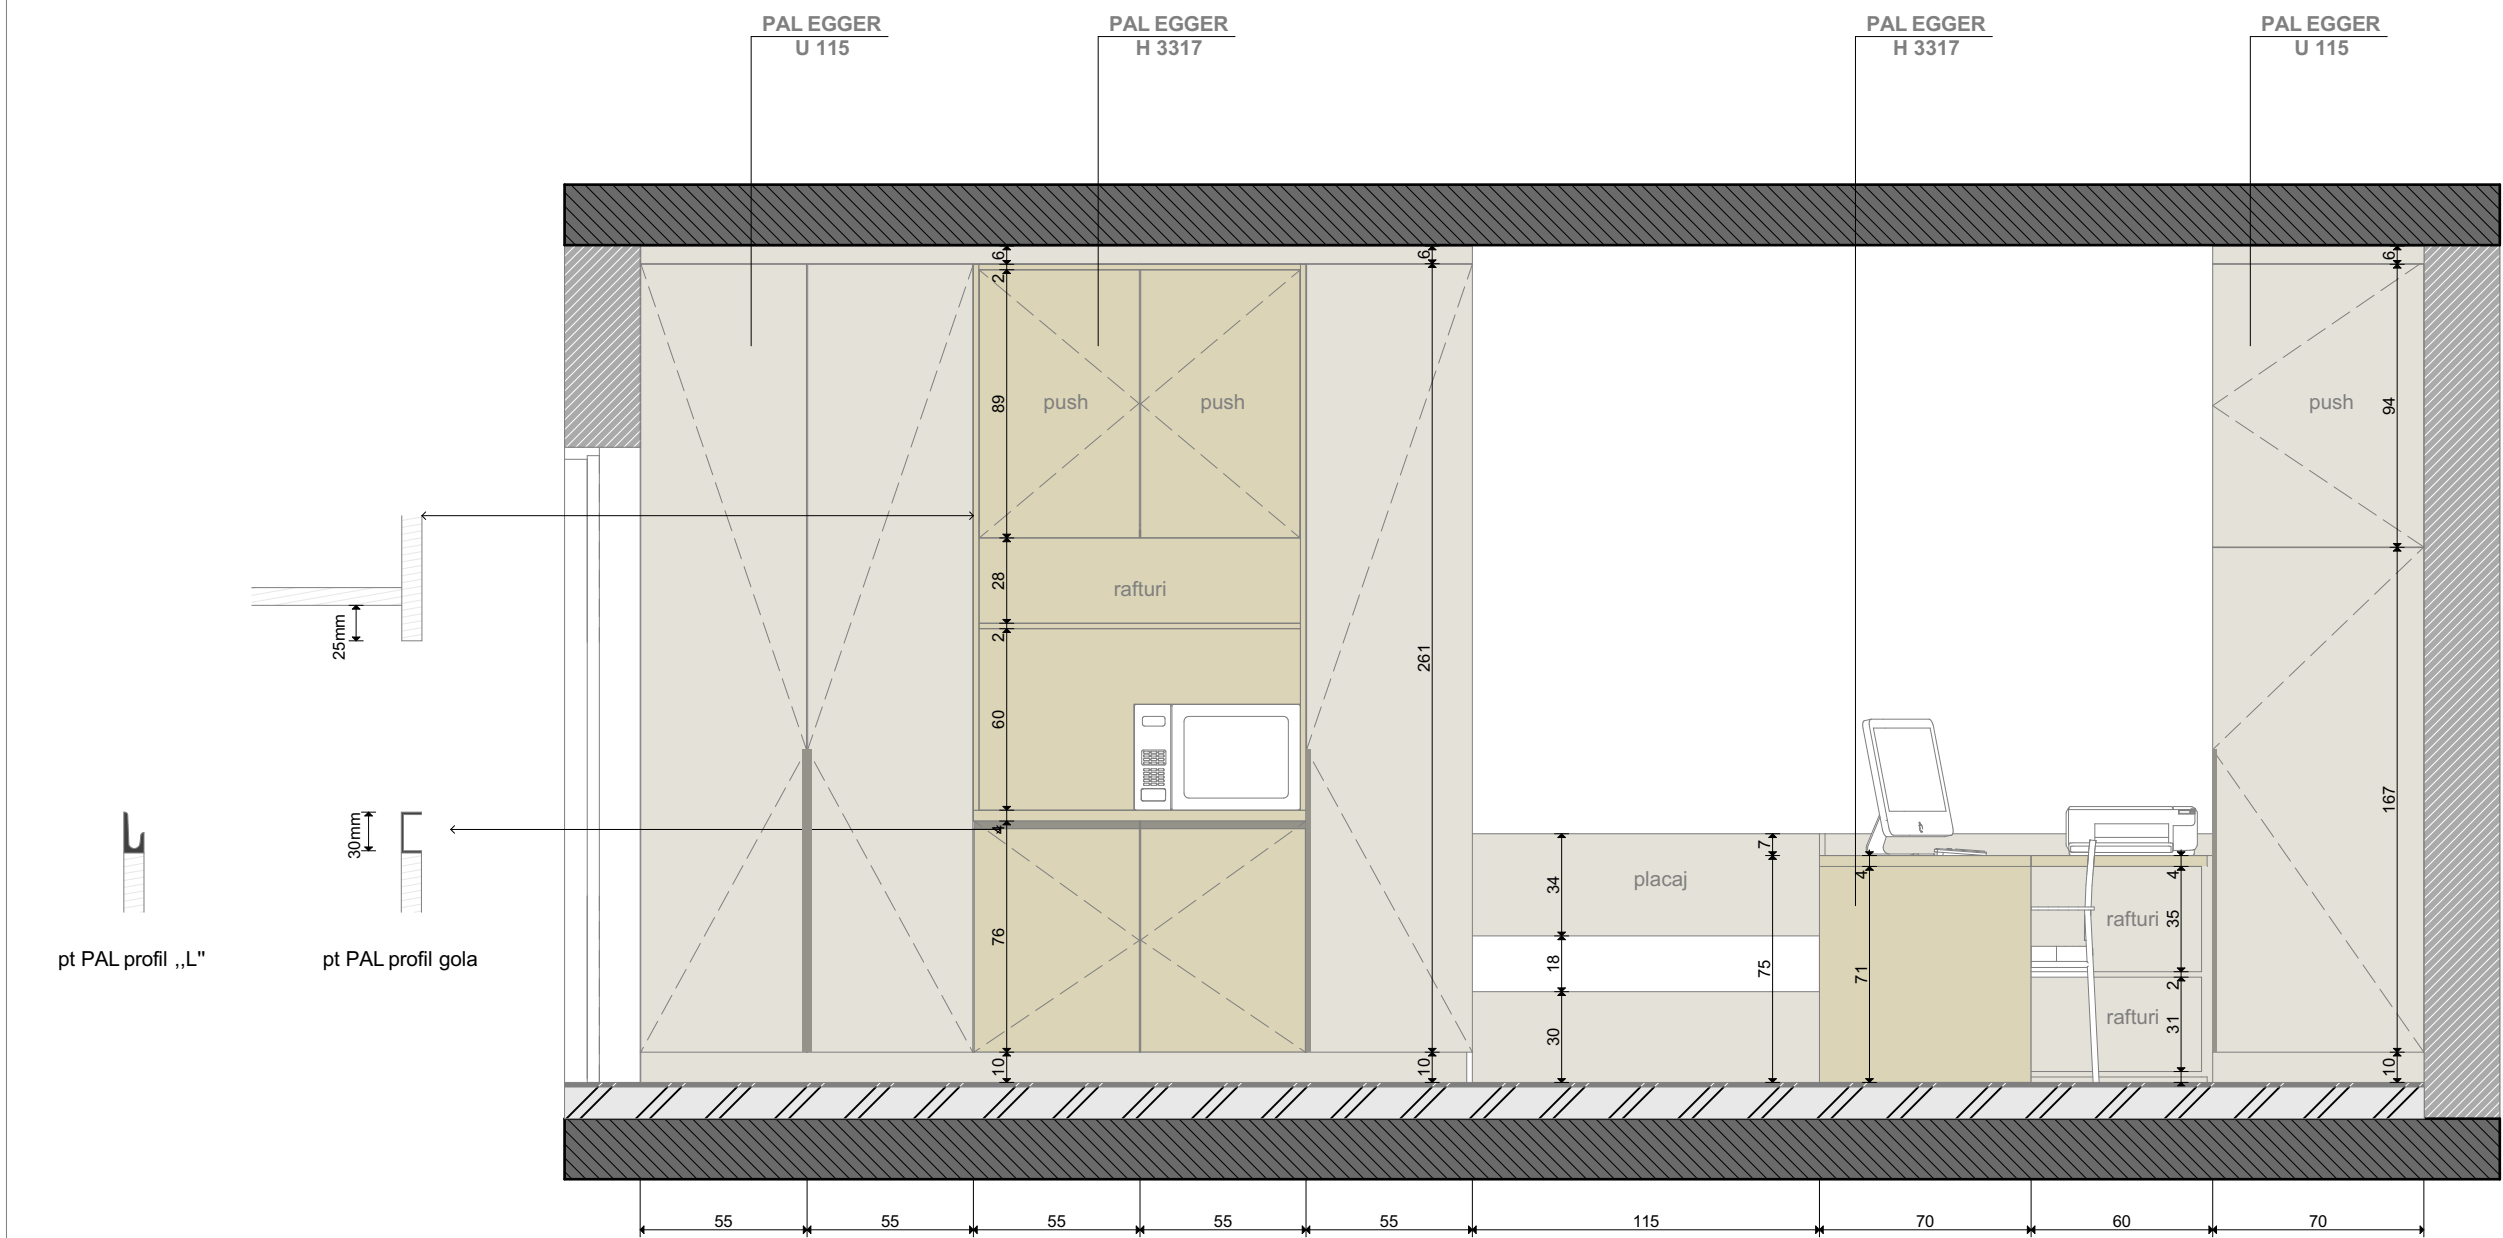

Arhitectura de Interior					
Modif.	Cant.	Plansa	Nr.doc	Semnatura	Data
ARHITECT		A.Ceban			
		Faza	Plansa	Plansa	
		PT	2		
		AC STUDIO			

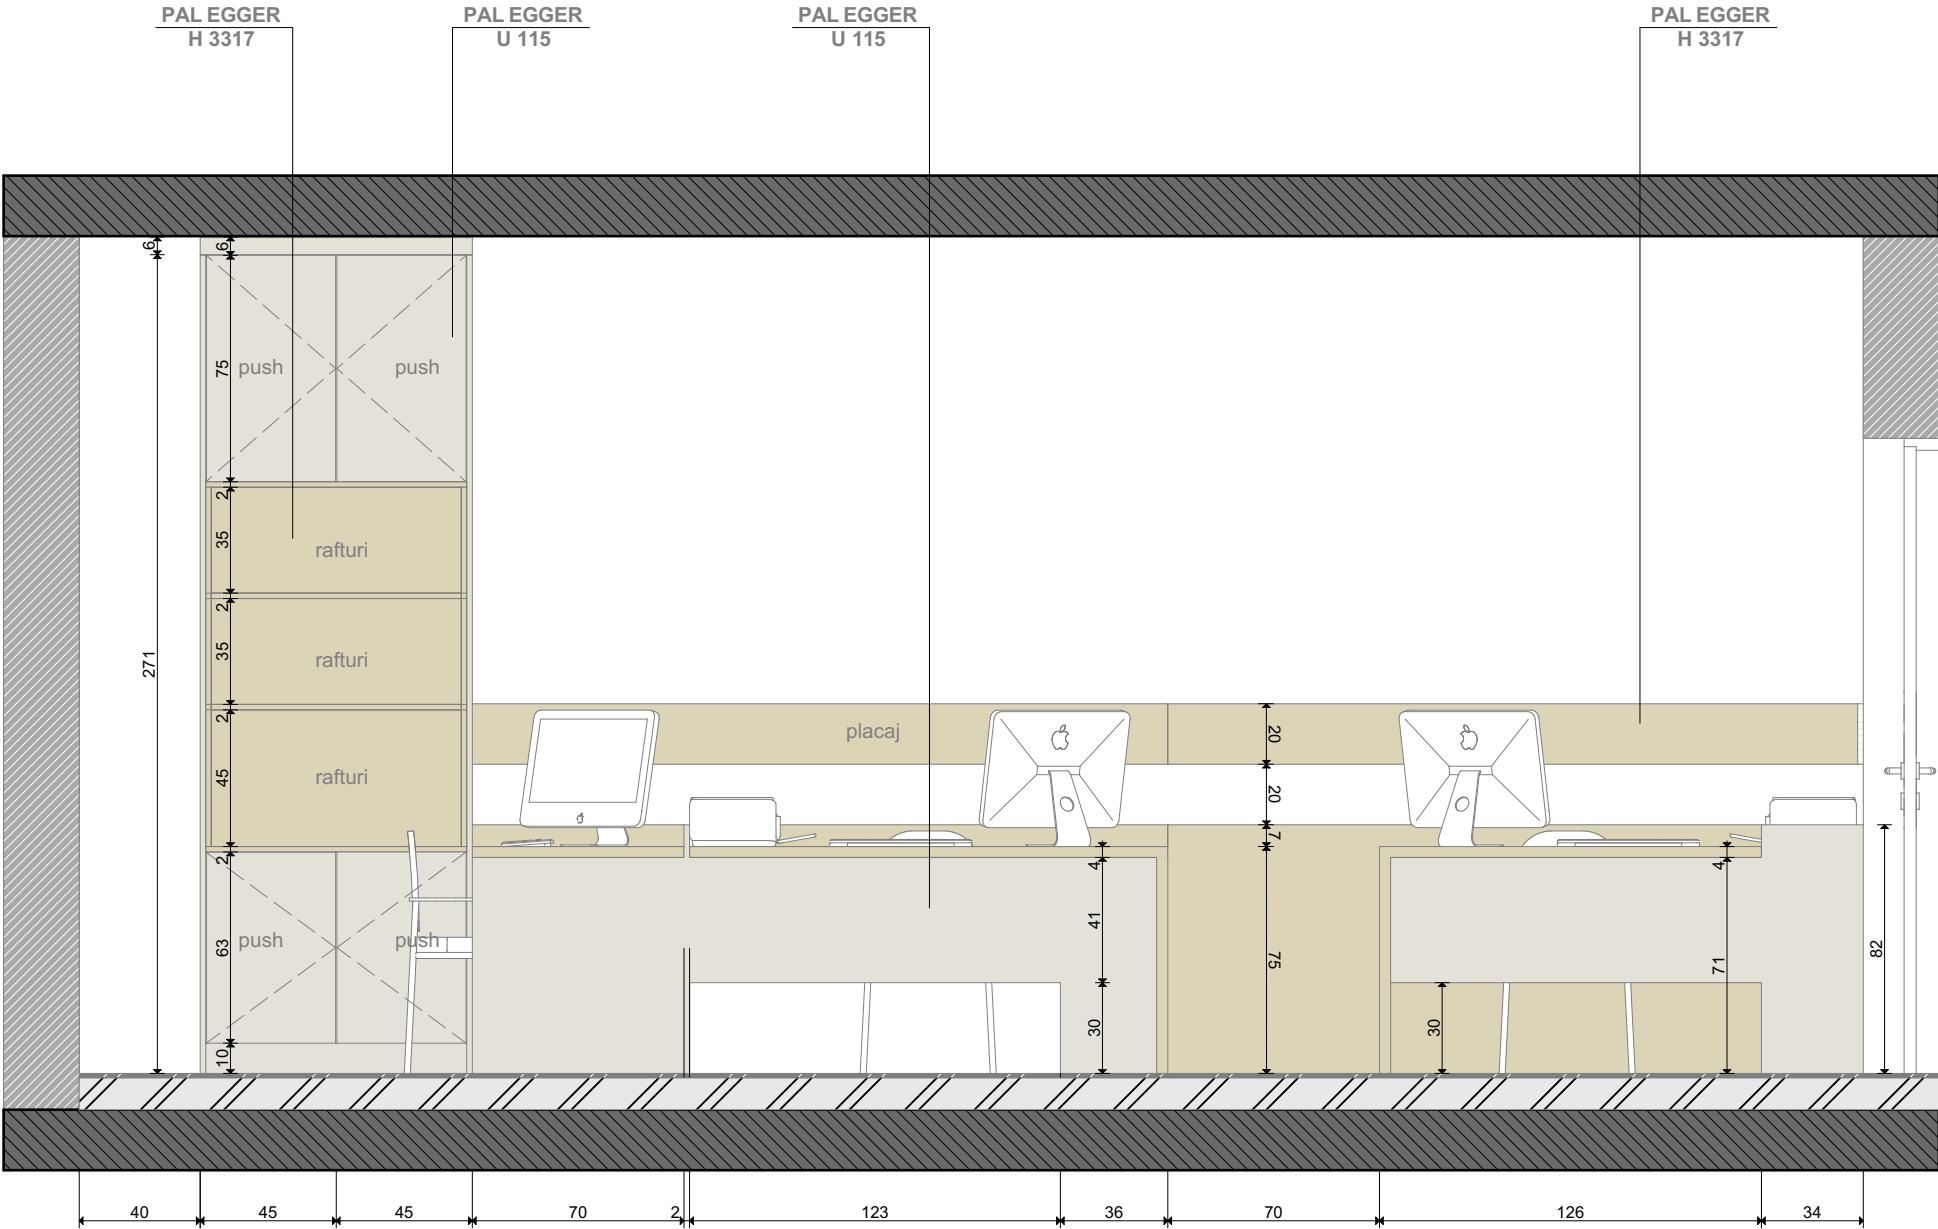


Arhitectura de Interior					
Modif.	Cant.	Plansa	Nr.doc	Semnatura	Data
ARHTECT		A.Ceban			
		Faza	Plansa	Plansa	
		PT	3		
		 AC STUDIO			

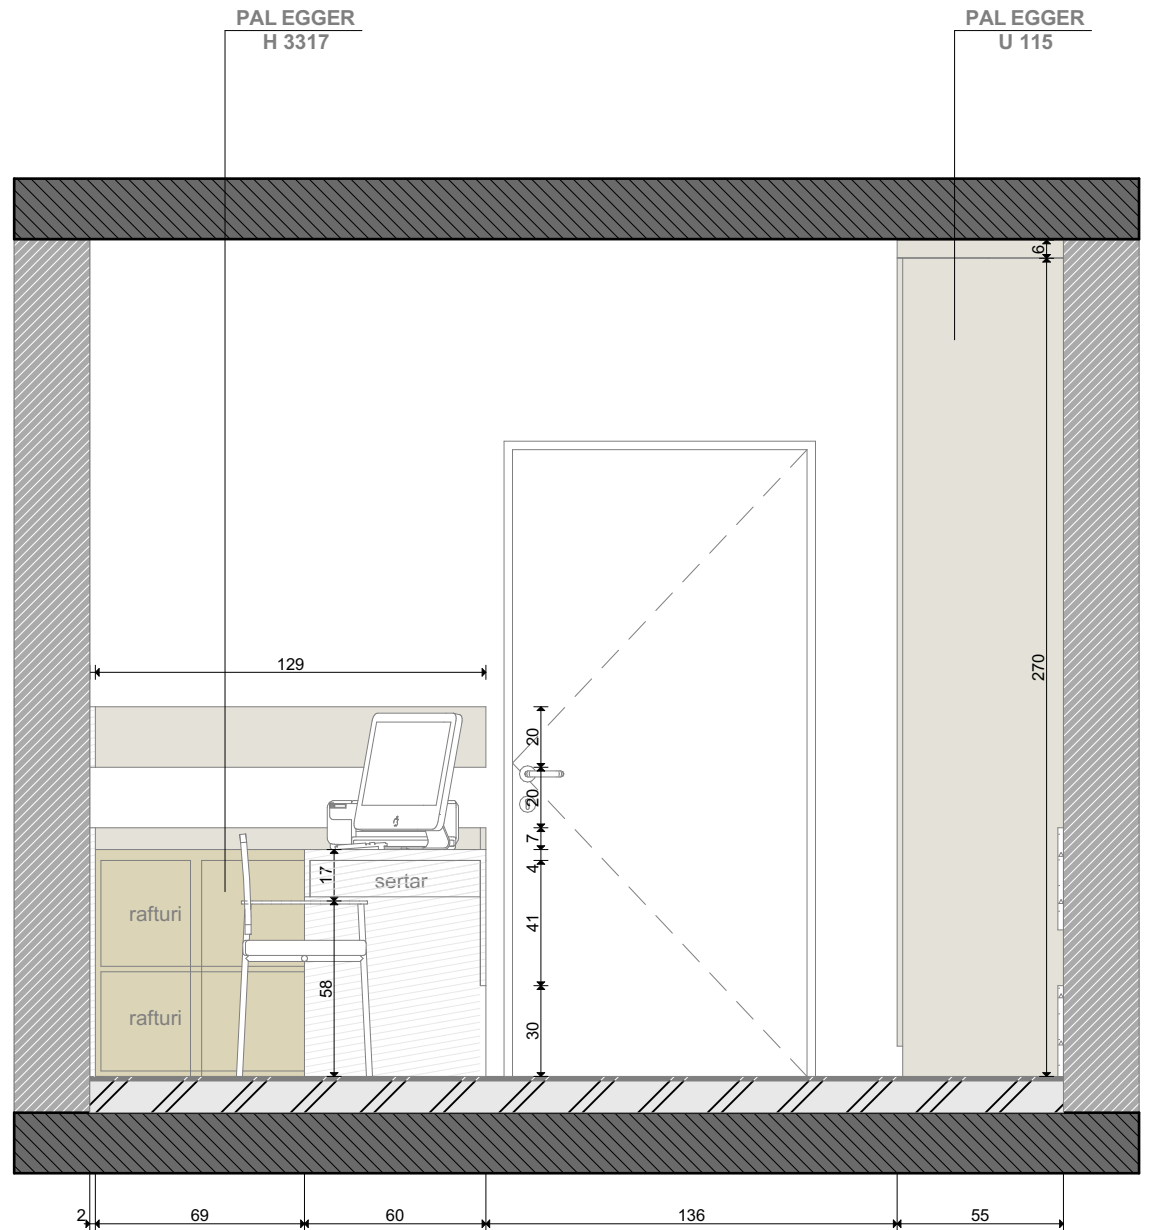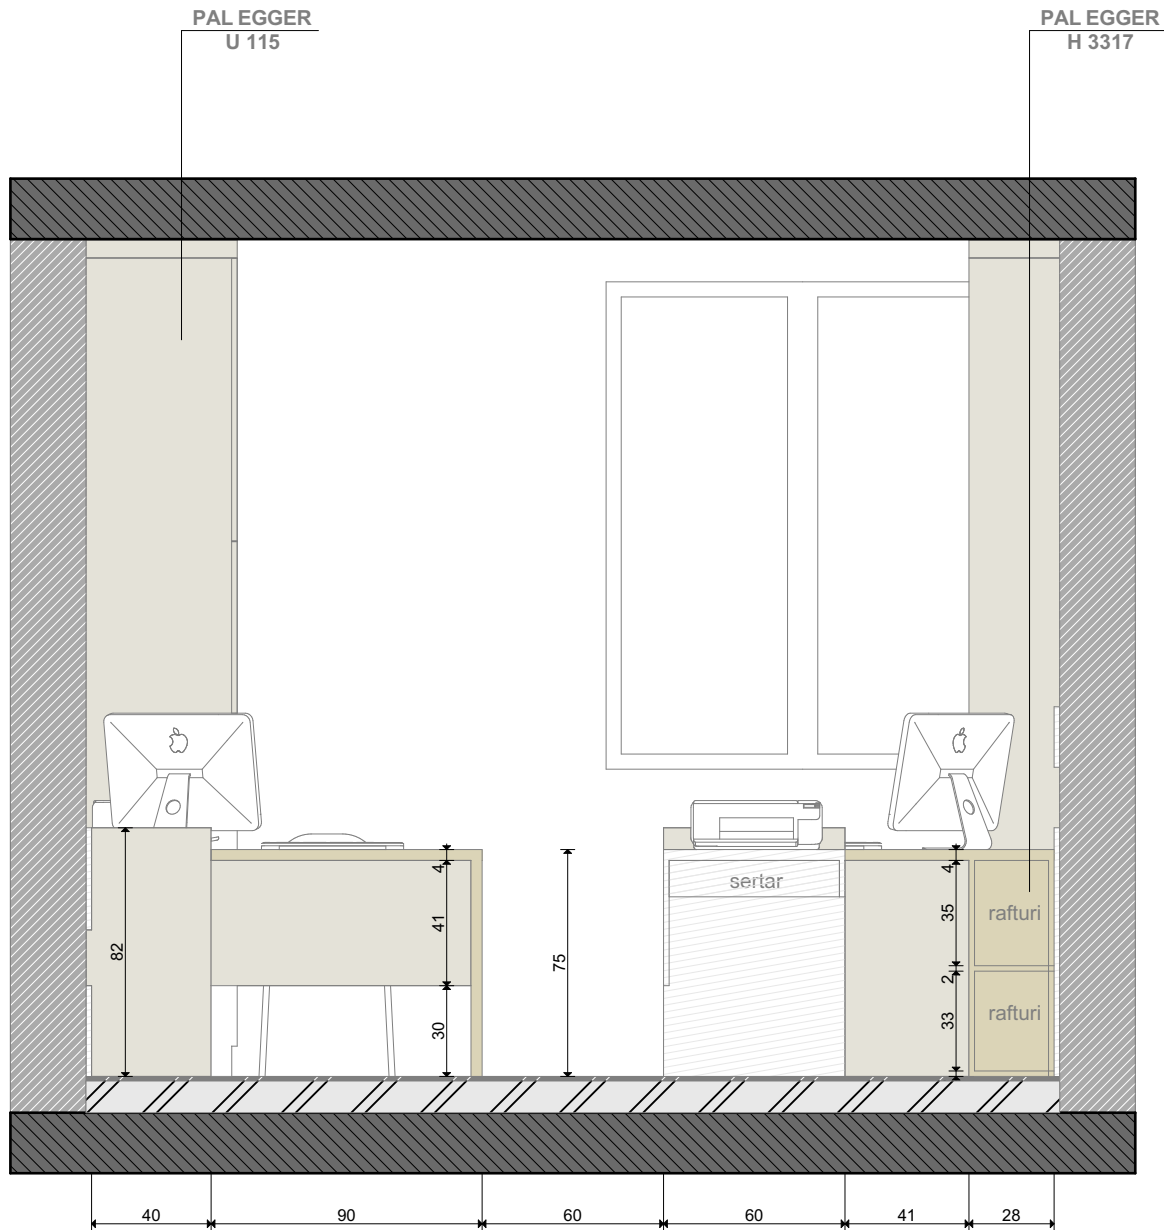


						Arhitectura de Interior			
Modif.	Cant.	Plansa	Nr.doc	Semnatura	Data				
						Faza	Plansa	Plansa	
						PT	4		
ARHITECT		A.Ceban							
						AC STUDIO			



PLAN BIROU2 SITUATIA
EXISTENTA SC.1:50

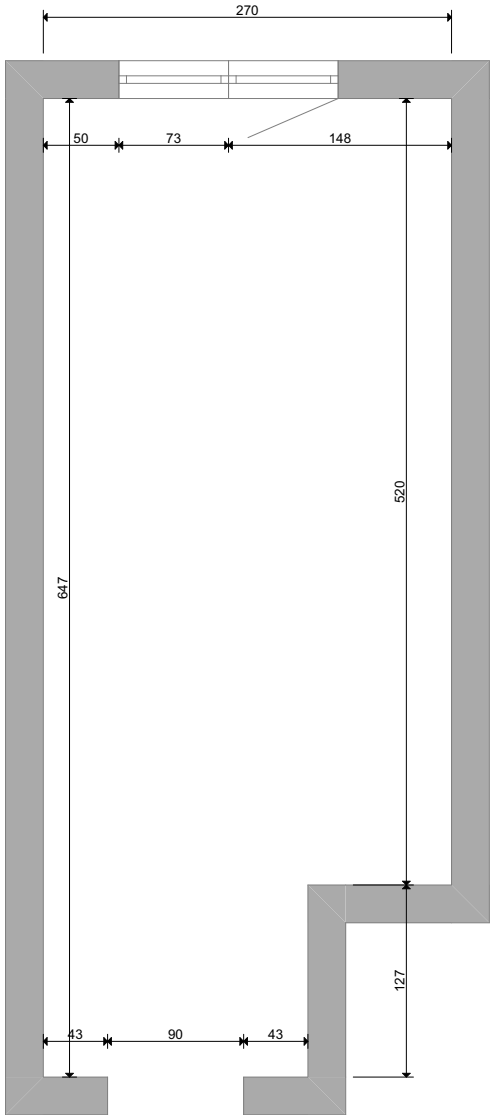


PLAN DESFASURATE
SC.1:50

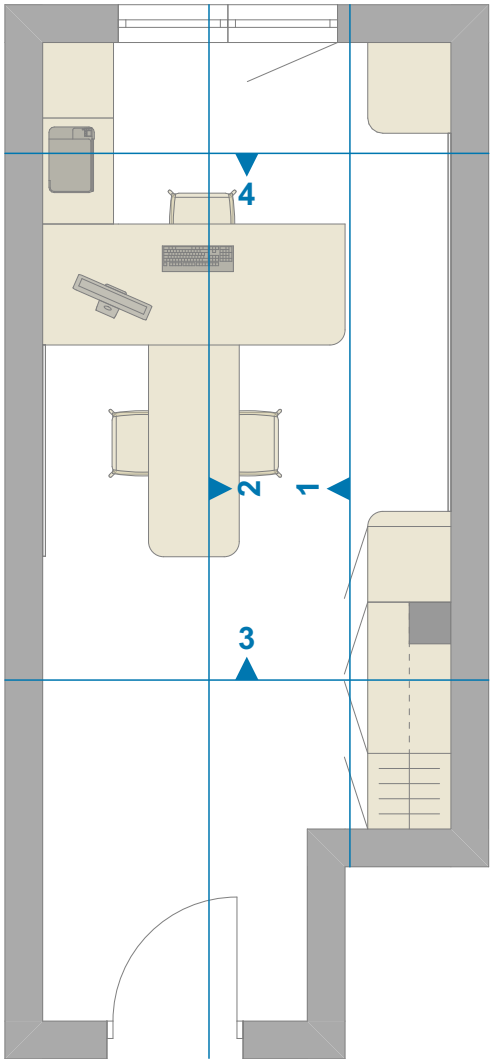


PLAN BIROU2 v-1
PROPUNERE SC.1:50

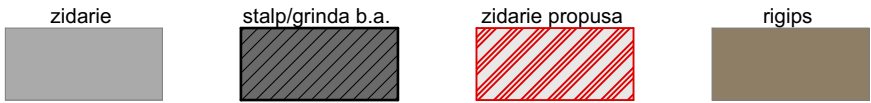
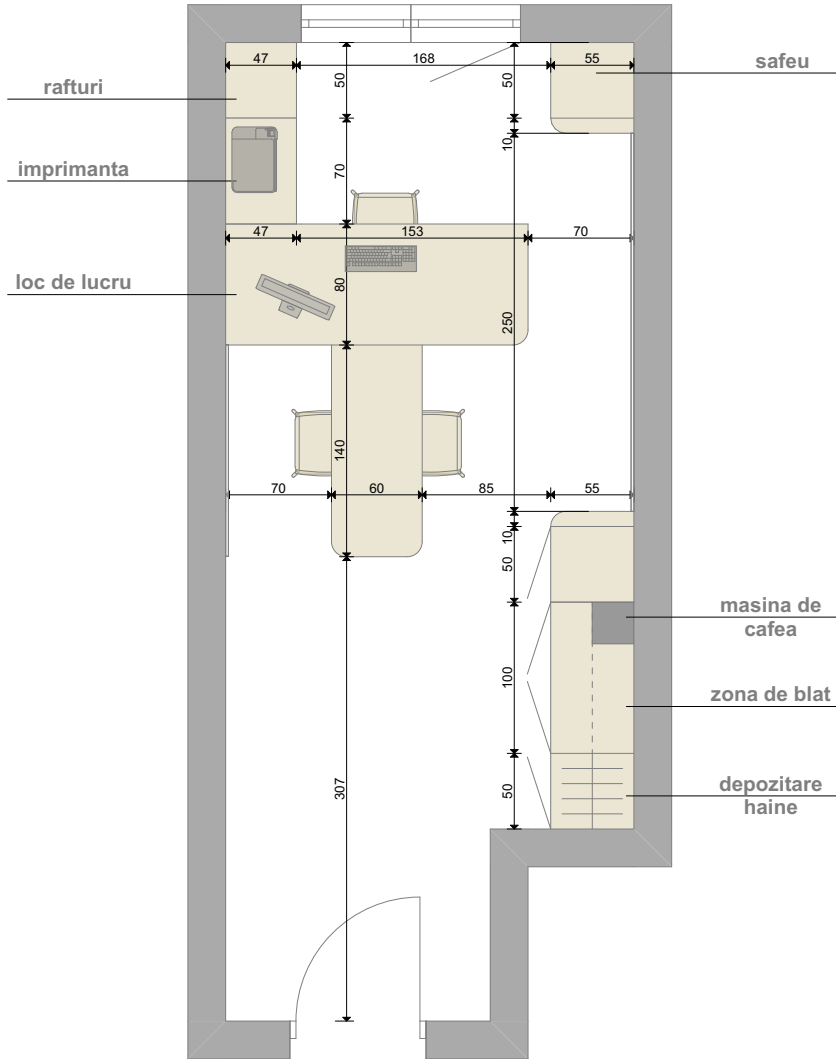


Beneficiar :						Arhitectura de Interior		
Modif.	Cant.	Plansa	Nr.doc	Semnatura	Data		Faza	Plansa
							PT	5
ARHITECT		A.Ceban						
							AC STUDIO	

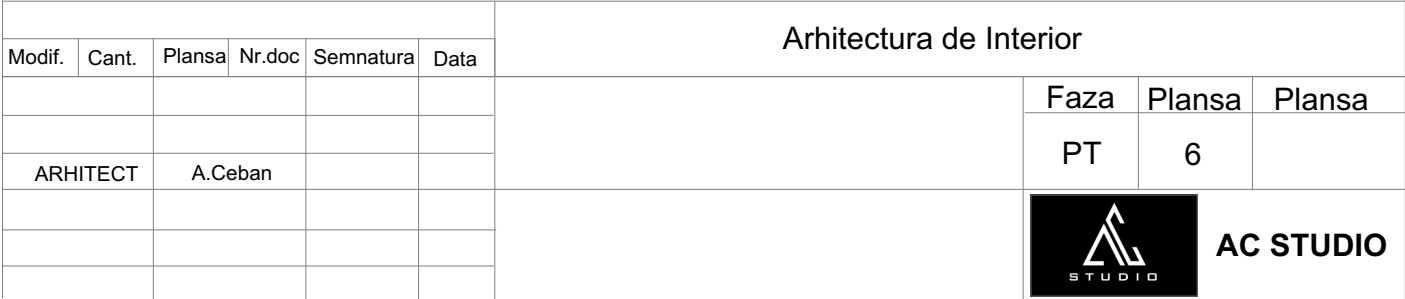

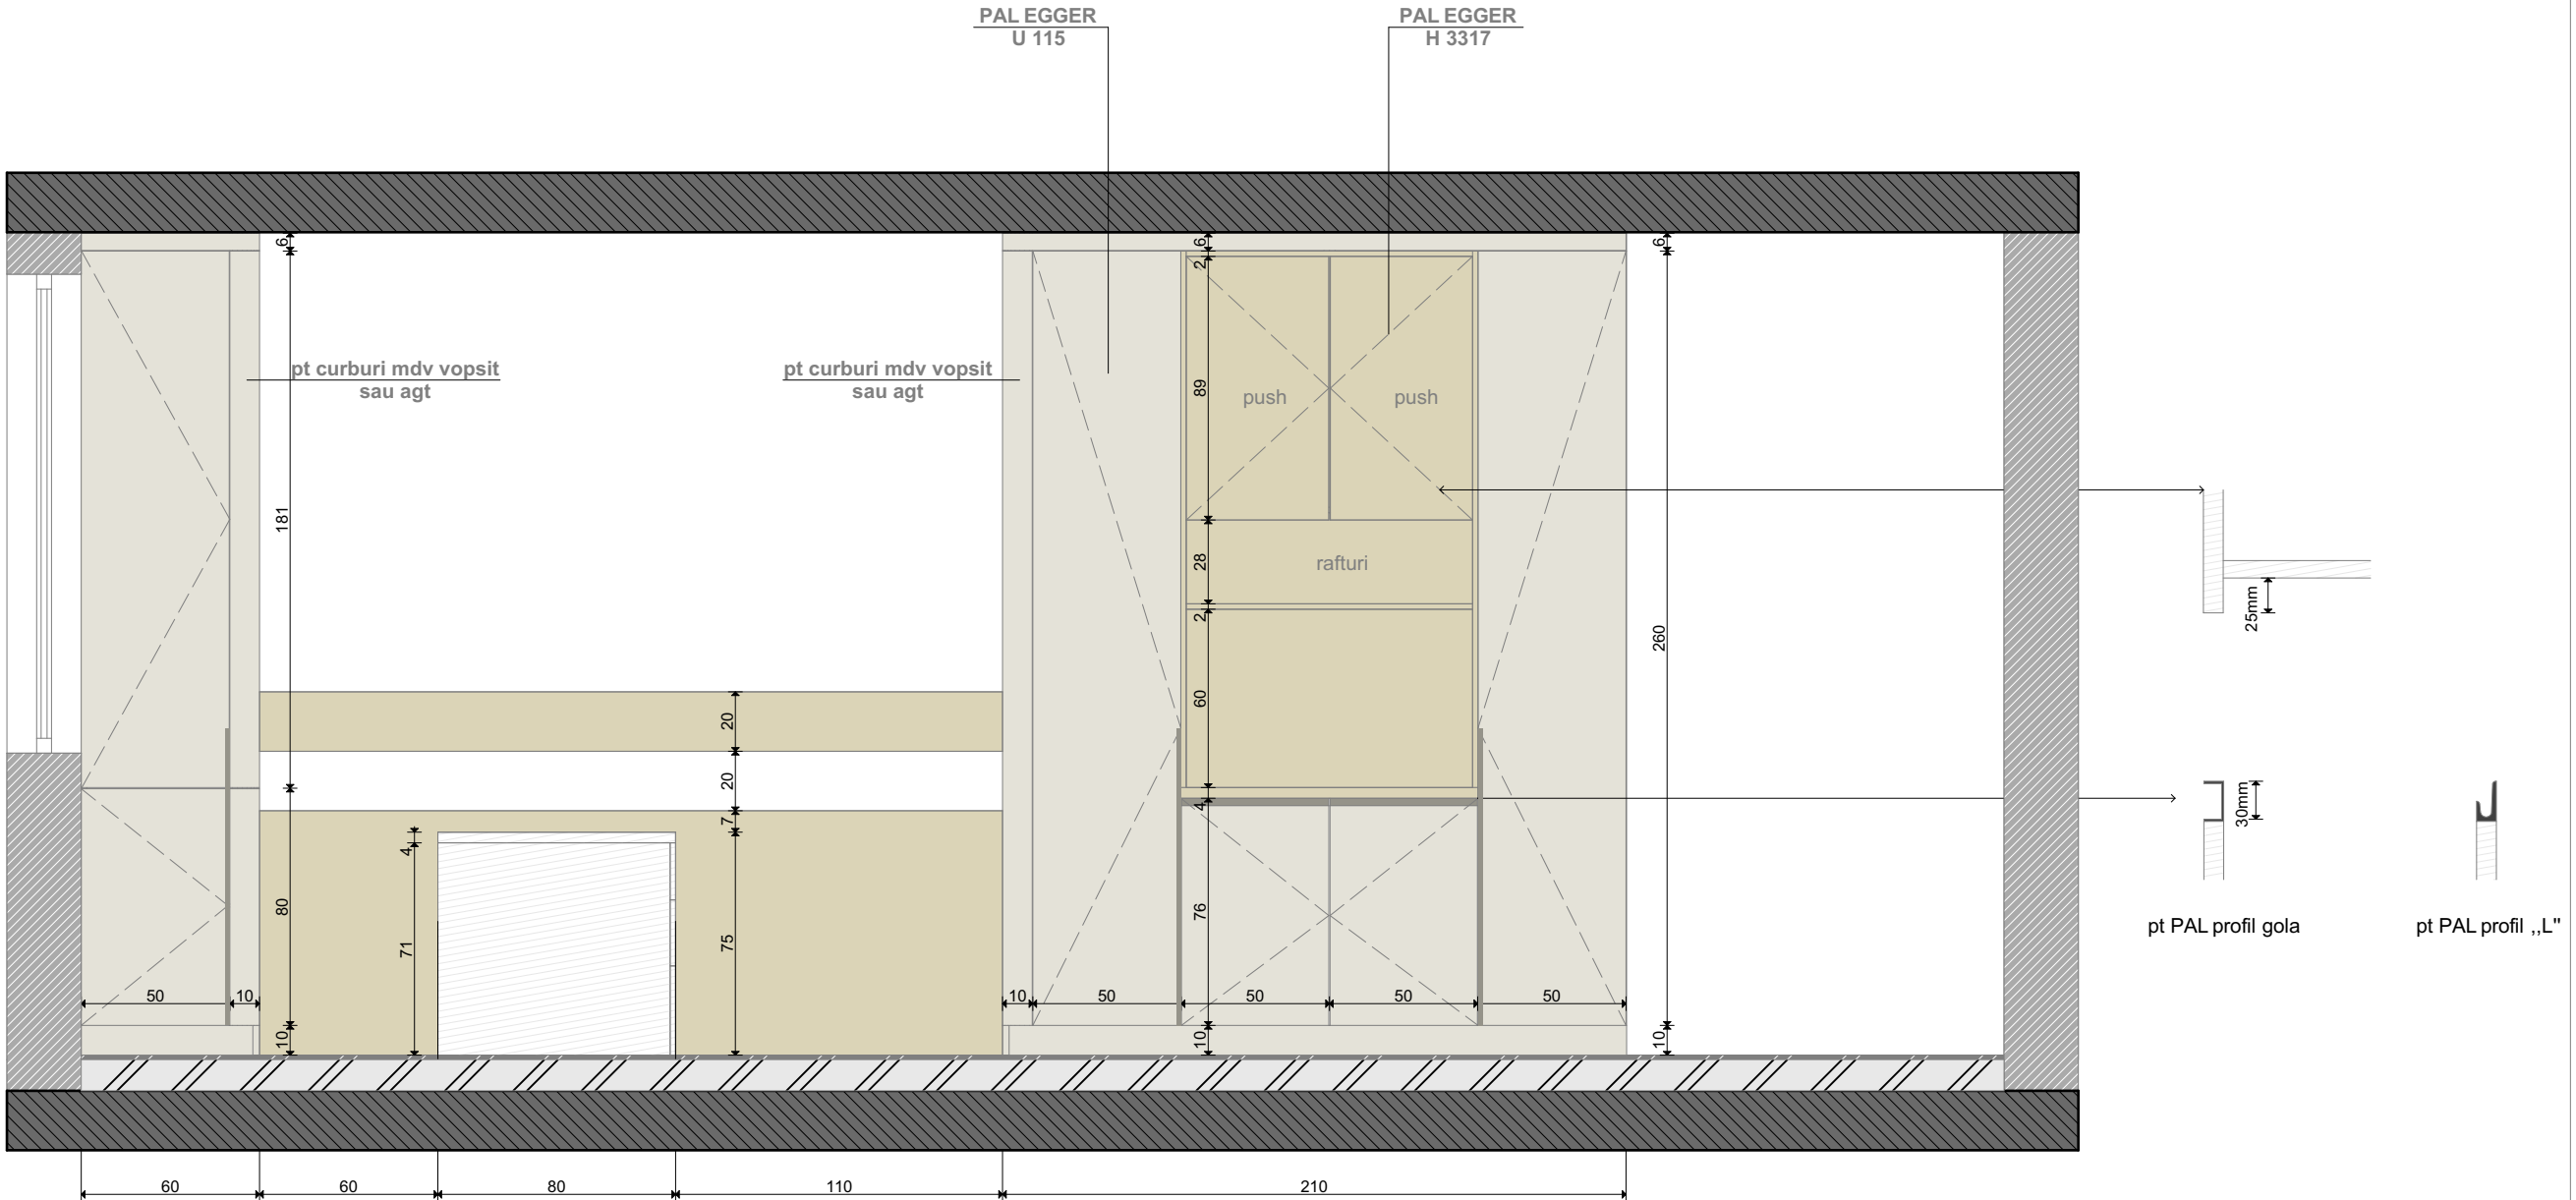

						Arhitectura de Interior				
Modif.	Cant.	Plansa	Nr.doc	Semnatura	Data					
								Faza	Plansa	Plansa
								PT	7	
ARHITECT		A.Ceban						AC STUDIO		

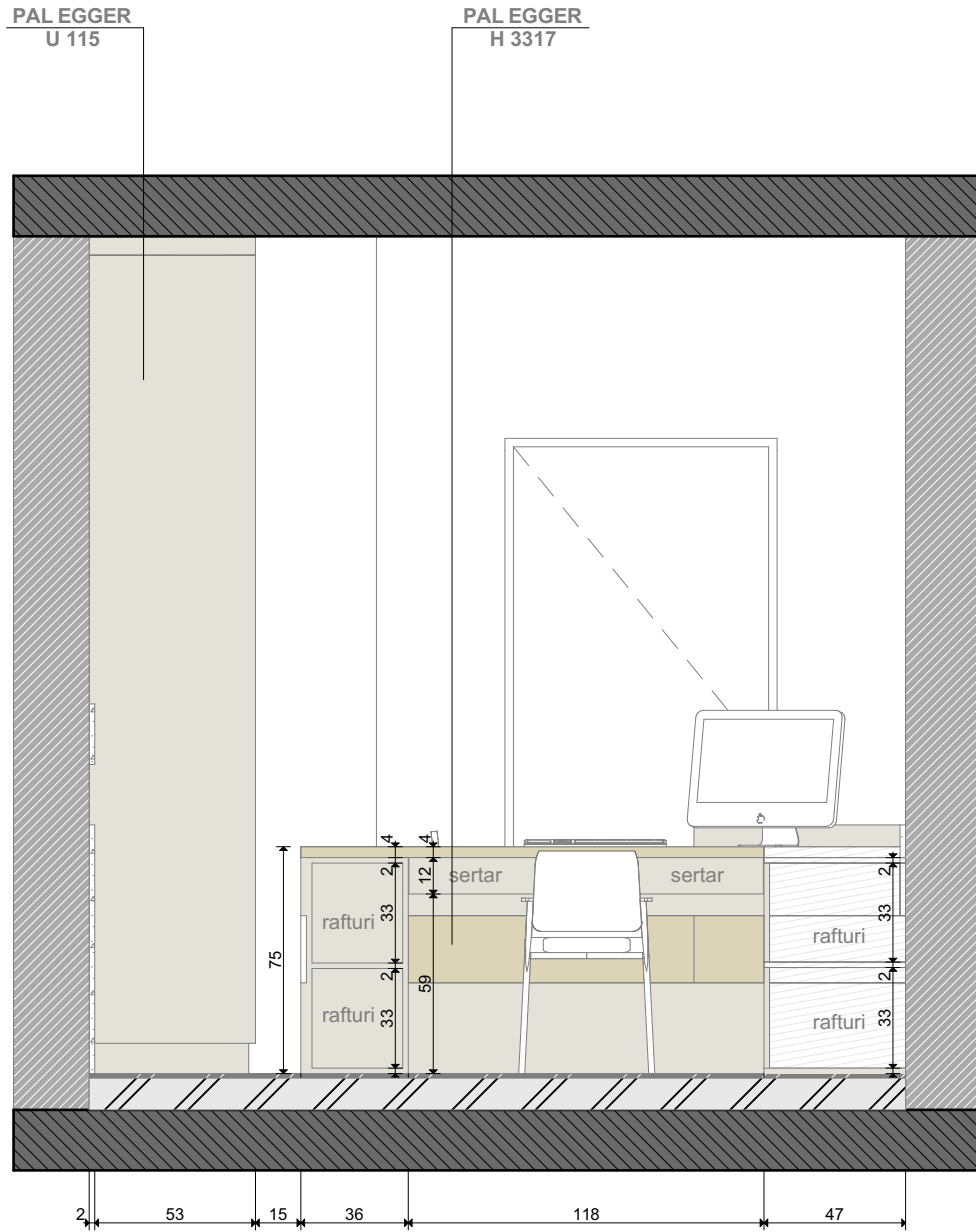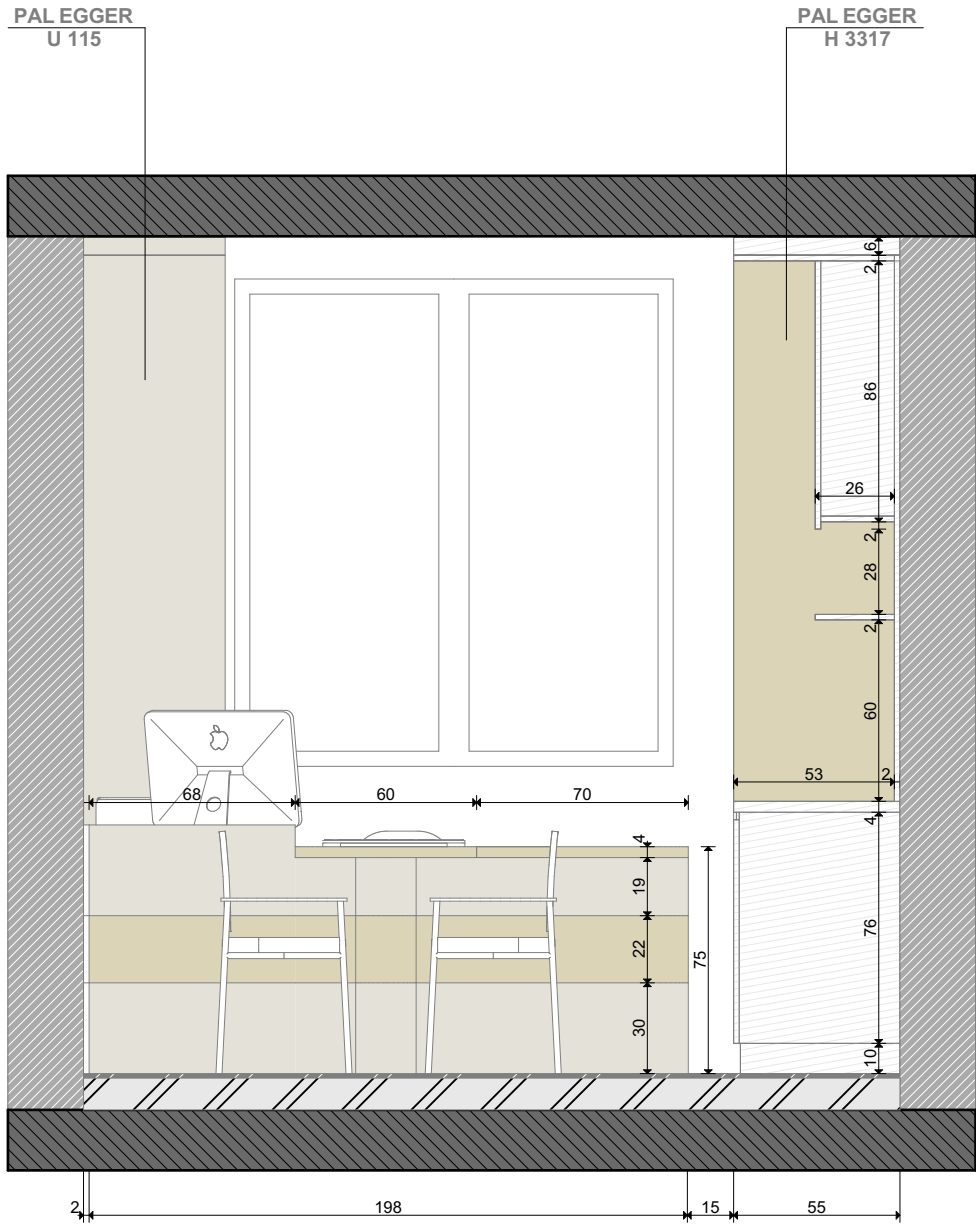

						Arhitectura de Interior				
Modif.	Cant.	Plansa	Nr.doc	Semnatura	Data			Faza	Plansa	Plansa
								PT	8	
ARHITECT		A.Ceban						 AC STUDIO		