


Plan subsol

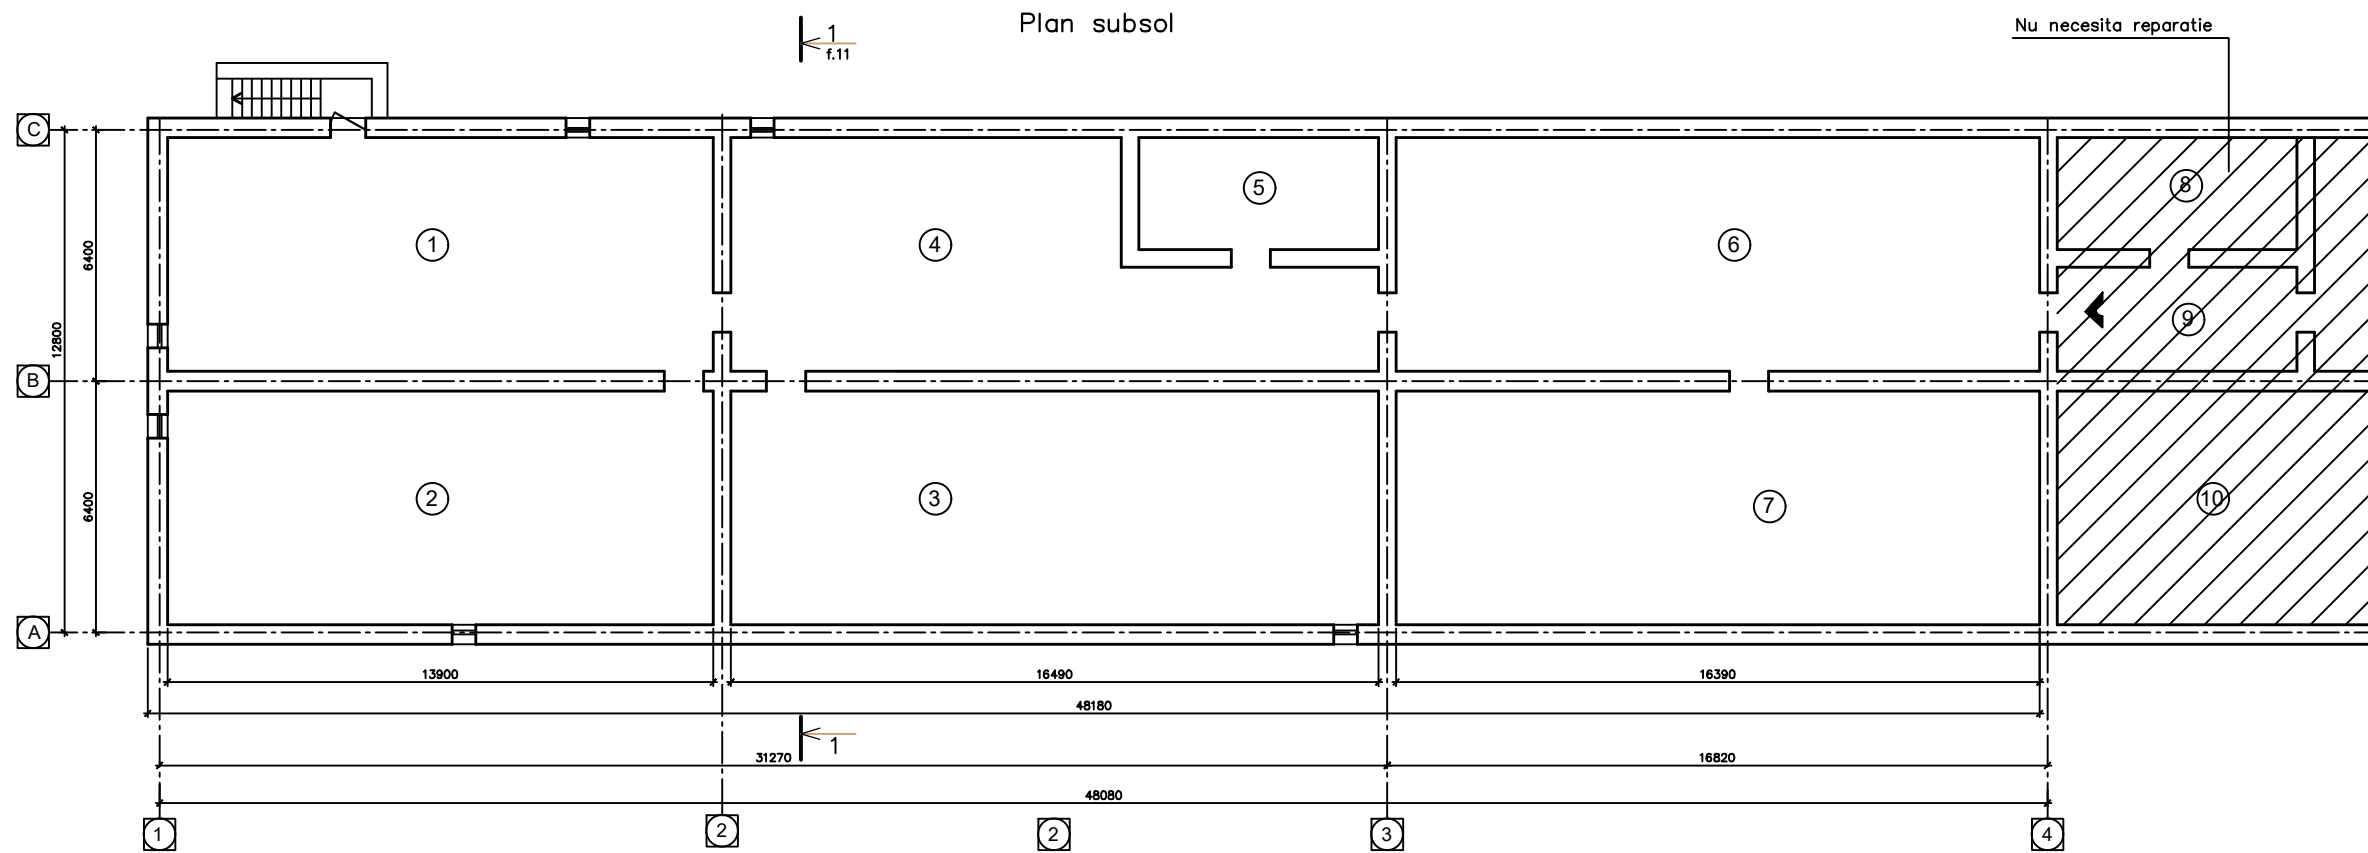

Explicatia incaperilor

| Nr. pe plan | Denumire                   | Arie, m <sup>2</sup> | Categoria productiei in baza normelor antiincendiere |
|-------------|----------------------------|----------------------|--|
| 1           | 2                          | 3                    | 4  |
| 1           | Incaperea auxiliara exist. | 81,20                |  |
| 2           | Incaperea auxiliara exist. | 81,70                |  |
| 3           | Incaperea auxiliara exist. | 97,50                |  |
| 4           | Incaperea auxiliara exist. | 75,20                |  |
| 5           | Incaperea auxiliara exist. | 17,00                |  |
| 6           | Incaperea auxiliara exist. | 96,70                |  |
| 7           | Incaperea auxiliara exist. | 96,70                |  |
| 8           | Incaperea auxiliara exist. | 16,10                |  |
| 9           | Coridor exist.             | 16,10                |  |
| 10          | Incaperea auxiliara exist. | 98,90                |  |
|             |                            |                      |  |
|             |                            |                      |  |
|             |                            |                      |  |

|          |          |       |       |       |  |                               |       |     |
|----------|----------|-------|-------|-------|--|-------------------------------|-------|-----|
|          |          |       |       |       | <b>04/2022-1-SAC</b>   |                               |       |     |
|          |          |       |       |       | Replanificarea/resistemizarea interioara a constructiei de invatamint si educatie (scoala "Vasile Lupu") amplasata pe imobilul cu nr.cadastral 0100101.237 din str. Petru Ungureanu nr.17 mun.Chisinau |                               |       |     |
| Sch.     | Cont.    | Foala | N doc | Semn. | Data   |                               |       |     |
|          |          |       |       |       | 05.22  |                               |       |     |
| Meneger  |          |       |       |       | -  |                               |       |     |
| ASP      | Lungu M. |       |       |       | -  |                               |       |     |
| Executor |          |       |       |       | -  |                               |       |     |
|          |          |       |       |       |  | Gradinita de copii            |       |     |
|          |          |       |       |       |  | Etapa                         | Foala | Foi |
|          |          |       |       |       |  | FE                            | 7     |     |
|          |          |       |       |       |  | Plan subsol                   |       |     |
|          |          |       |       |       |  | SRL "CWM-PROIECT" or.Chisinau |       |     |