


SCHITA PLAN NR.1

Grup sanitar 6000mm x 6000mm x 2800

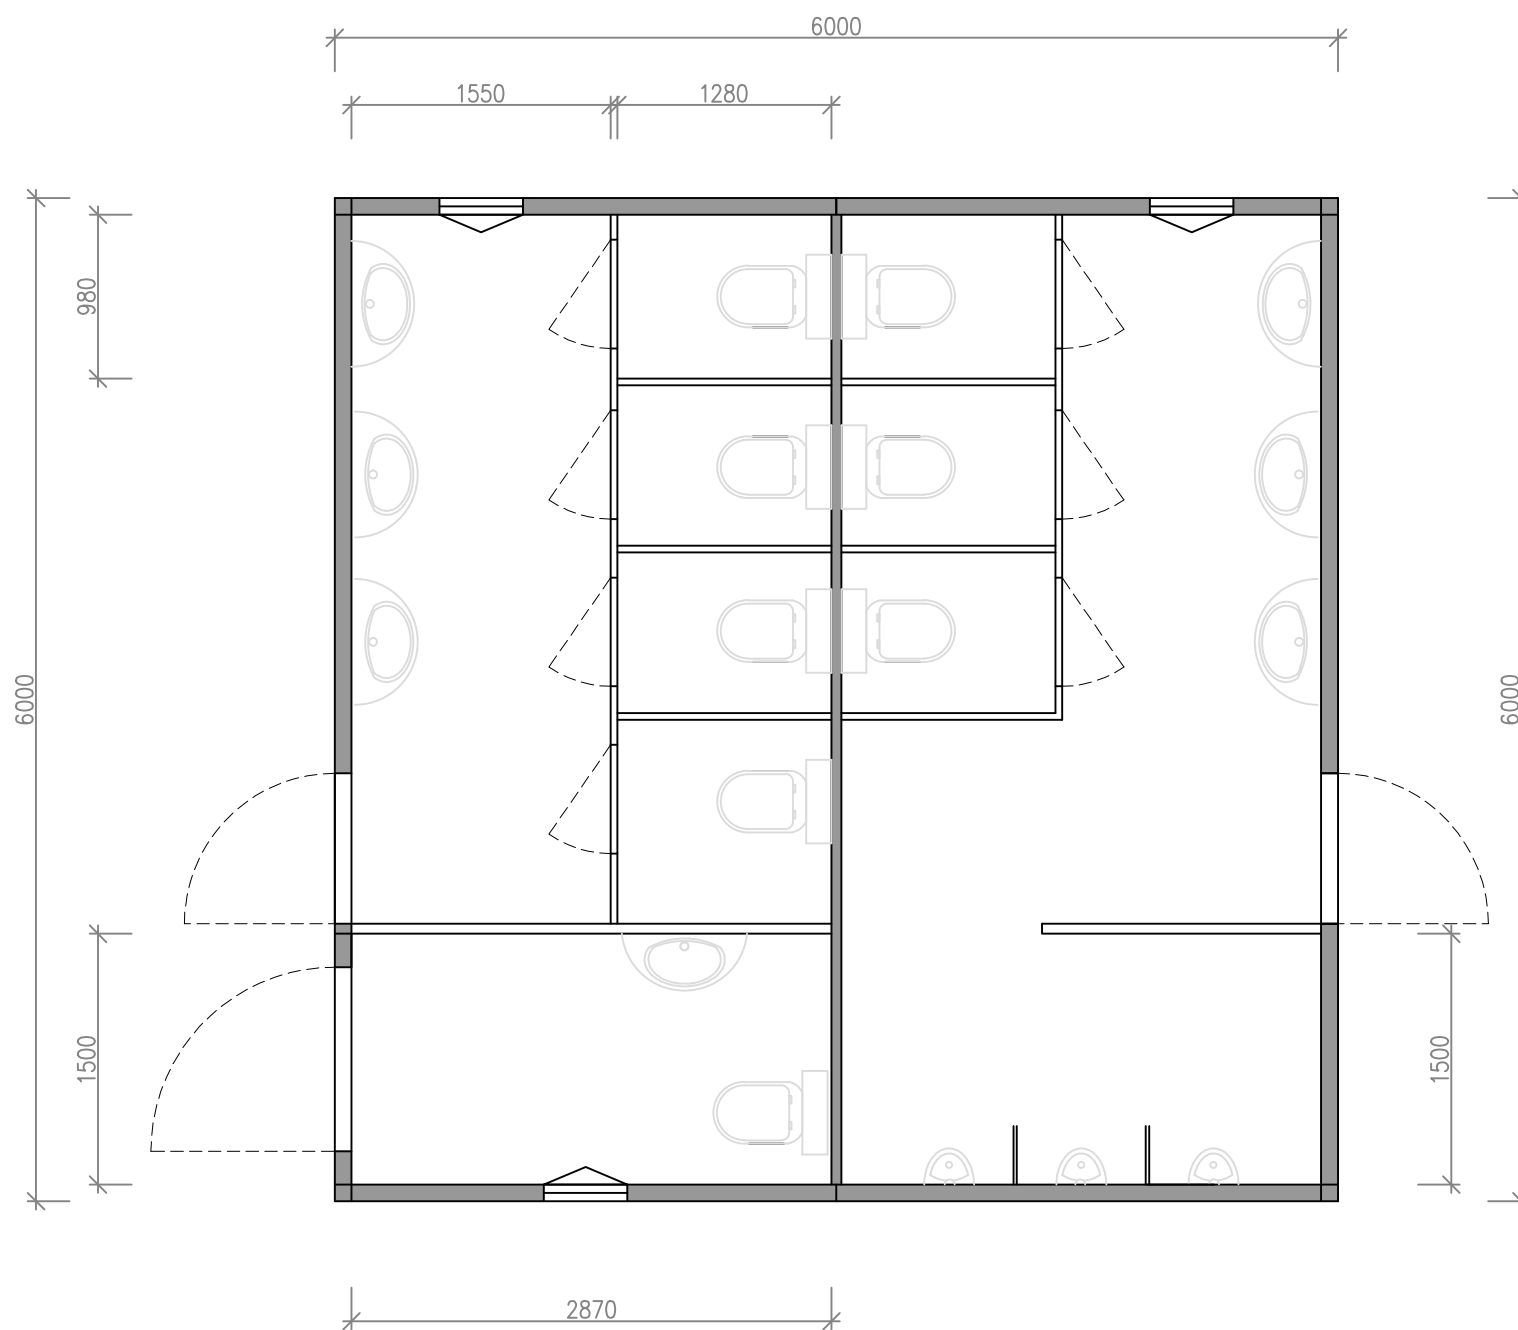

Calitate	Nume	Semnatura	Data	Bloc sanitar 2 module	Faza	Plansa	Planse
			2024				1
Elaborat							
Contact							