


Plan la cota 0.000 (releveu), sc 1:100

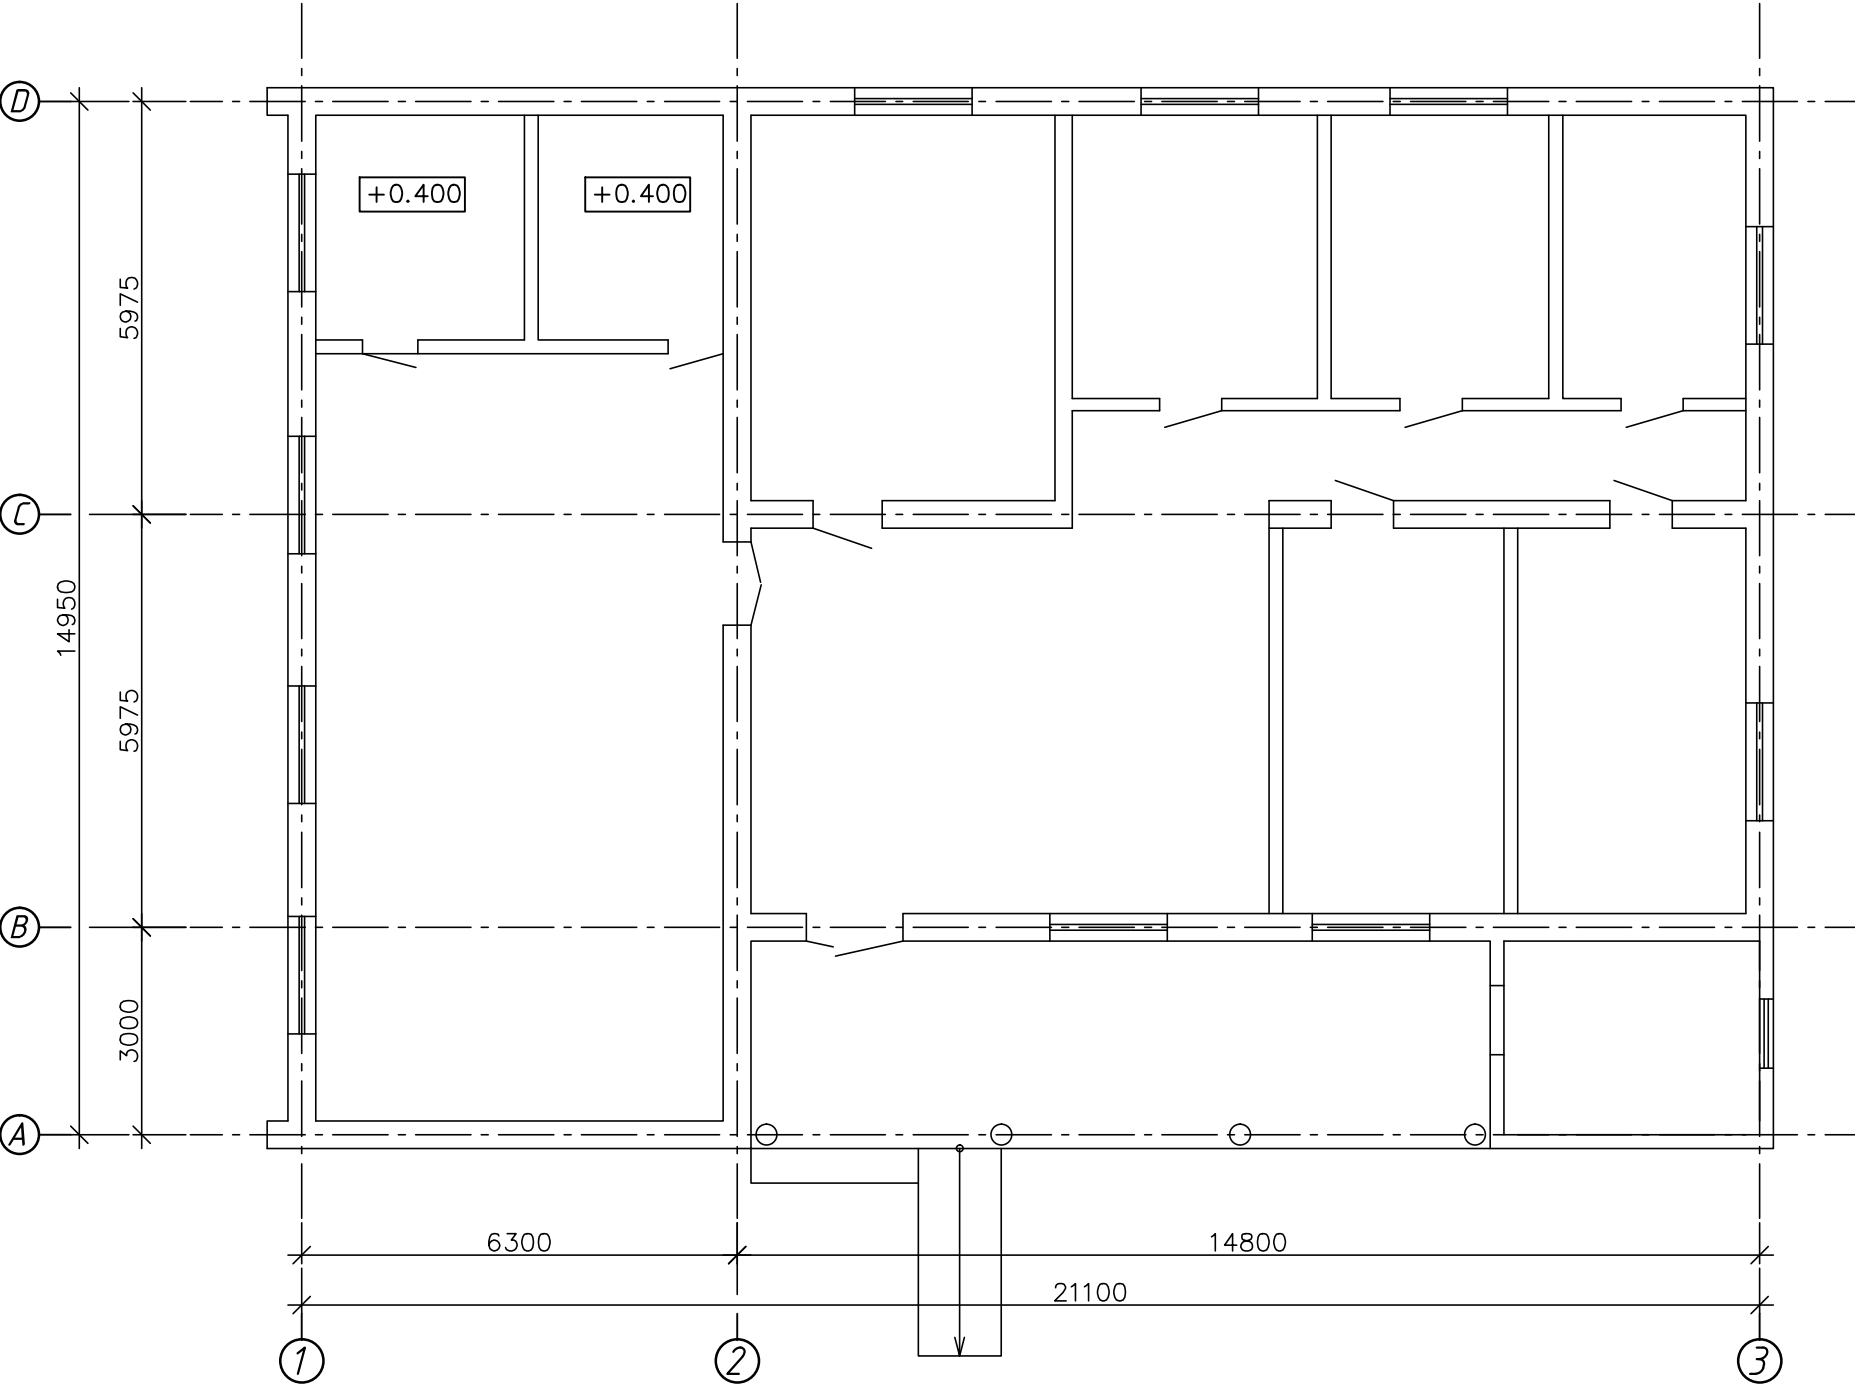

INDICI TEHNICO-ECONOMICI

1. GRAD DE RESPONSABILITATE

- II;
2. GRAD DE DURABILITATE

- II;
3. GRAD DE REZISTENTA LA FOC

- II;
4. NUMAR DE NIVELURI

- 1;
5. SUPRAFATA CONSTRUITA

- 330.0 m²;

				Obiect Nr: 18-2020-SAC			
				Acoperis sar pant si anexa neincalzita la sediul primariei s. Borogani, r. Leova			
				Beneficiar: primaria s. Borogani			
ASP			12.20	Acoperis sar pant si anexa neincalzita	FAZA	PLANȘA	PLANȘE
					PE	2	
ISP			12.20	Plan cota 0.000 (releveu)			
Executat			12.20				