




Sectione 1 - 1, sc. 1:100

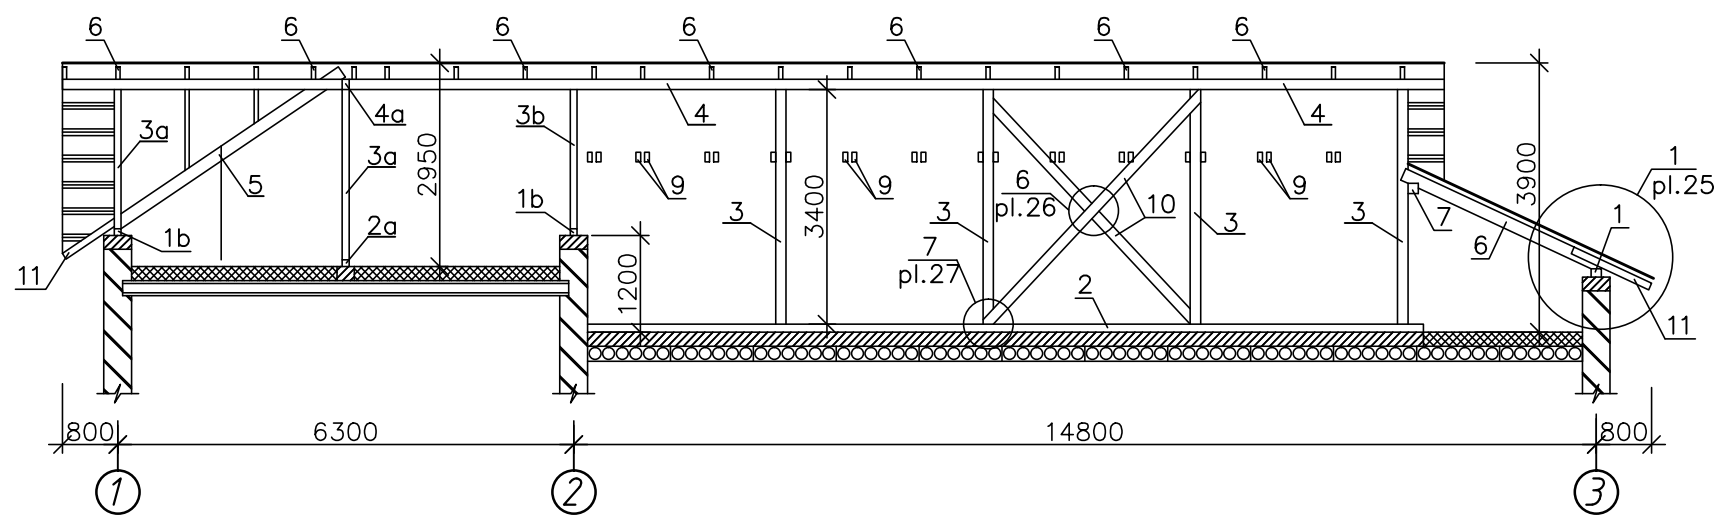

Sectione 2 - 2, sc. 1:100

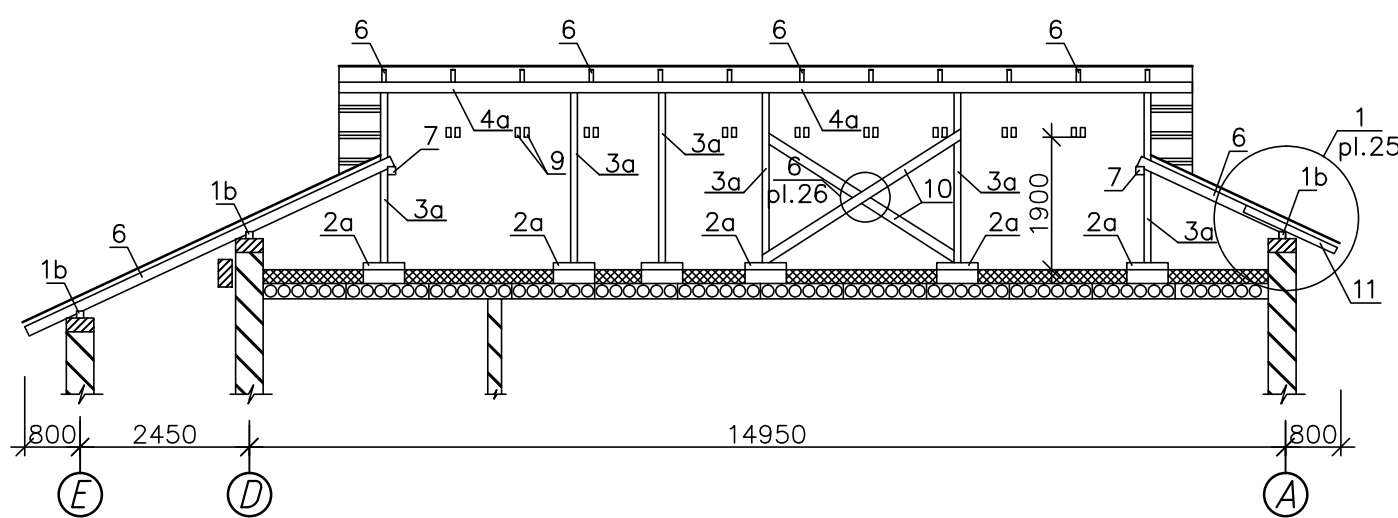

Sectione 3 - 3, sc. 1:100

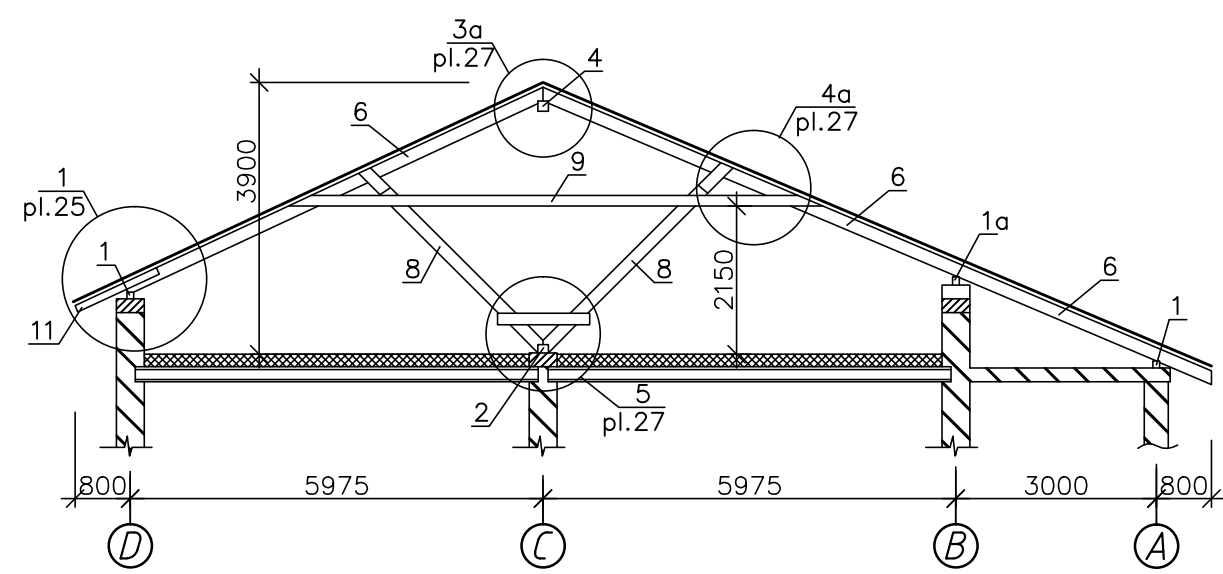

				Obiect Nr: 18-2020-SAC			
				Acoperis sarpanț si anexa neincalzita la sediul primariei s. Borogani, r. Leova			
				Beneficiar: primaria s. Borogani			
				Acoperis sarpanț si anexa neincalzita	FAZA	PLANȘA	PLANȘE
ISP			12.20		PE	23	
Executat			12.20	Plan capriori Sectiuni 1 - 1, 2 - 2, 3 - 3			