



Fatada in axele 1 - 3 (releveu), sc 1:100

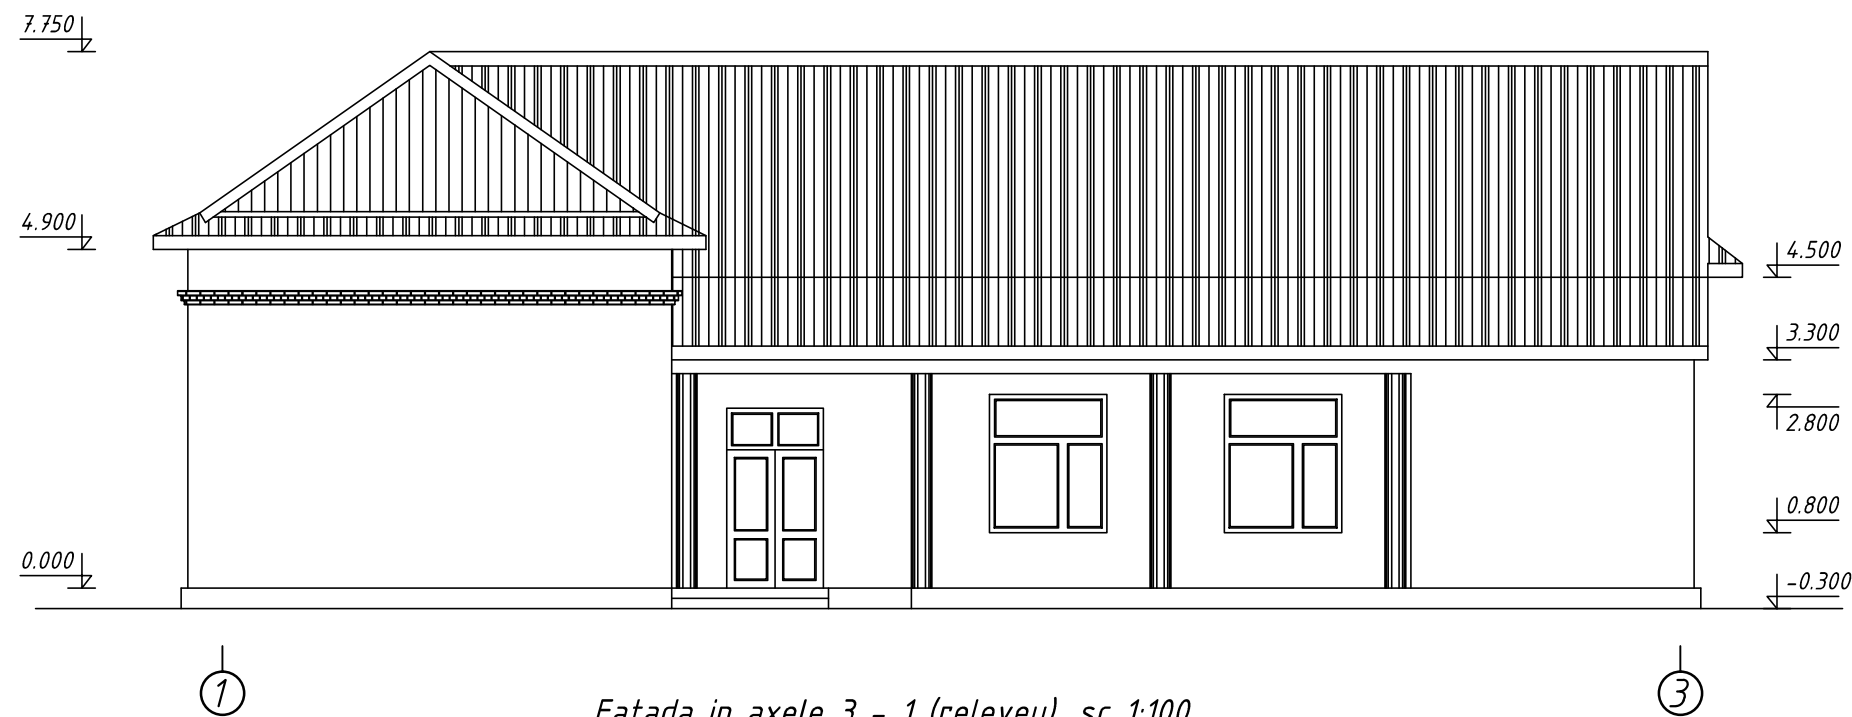

Fatada in axele 3 - 1 (releveu), sc 1:100

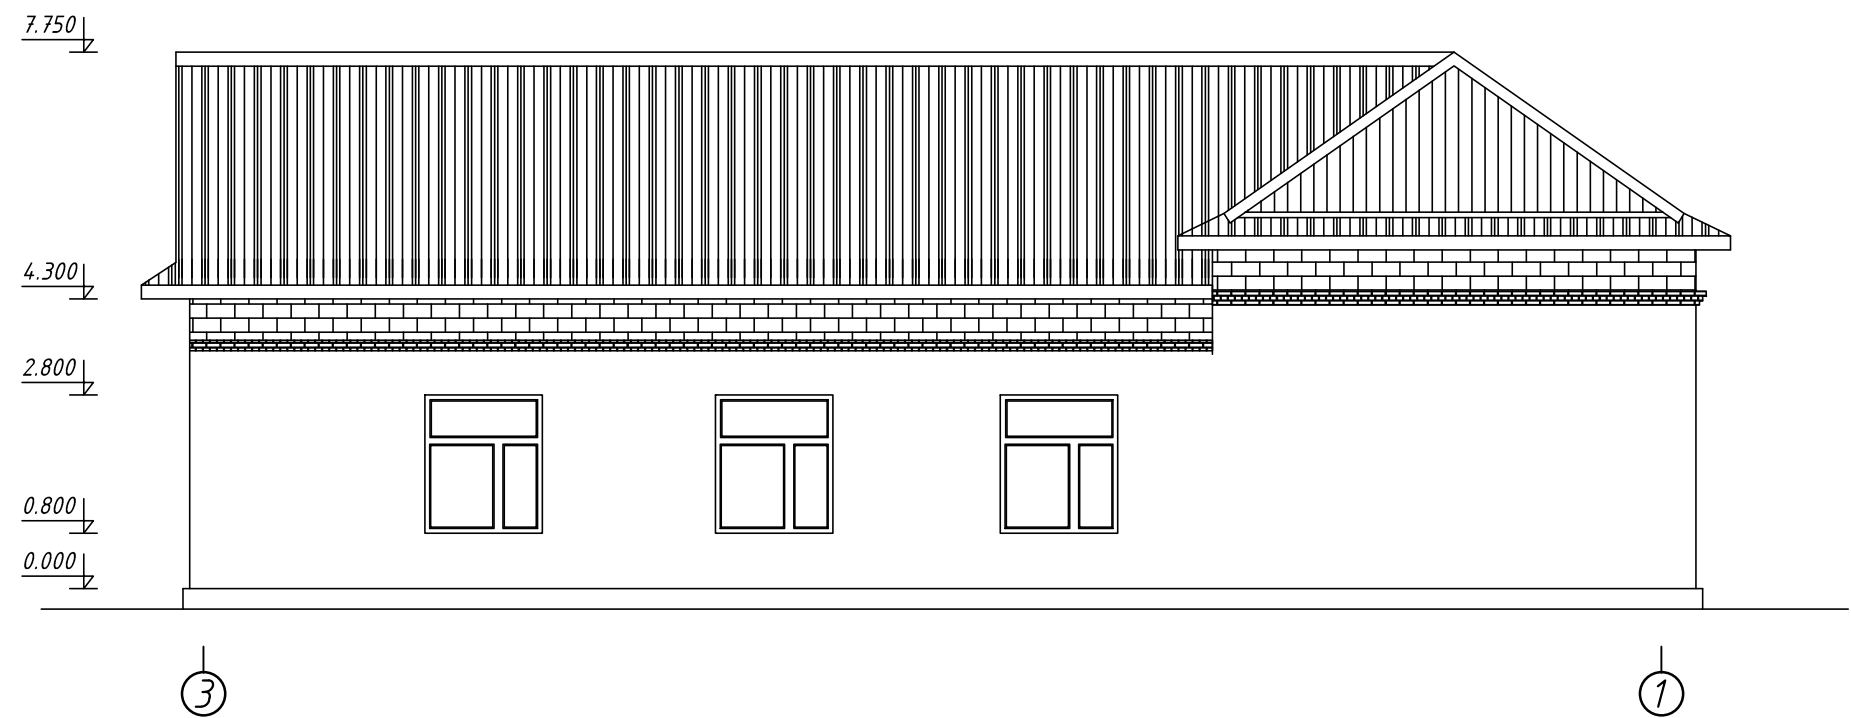

| | | | | | | | |
|----------|--|--|-------|---|------|--------|--------|
| | | | | Obiect Nr: 18-2020-SAC | | | |
| | | | | Acoperis sarpanț si anexa neincalzita la sediul primariei s. Borogani, r. Leova | | | |
| | | | | Beneficiar: primaria s. Borogani | | | |
| ASP | | | 12.20 | Acoperis sarpanț si anexa neincalzita | FAZA | PLANȘA | PLANȘE |
| ISP | | | 12.20 | | PE | 3 | |
| Executat | | | 12.20 | Fatada in axele 1 - 3 (releveu) | | | |
| | | | | Fatada in axele 3 - 1 (releveu) | | | |