


№. de inv.	Data si locul de lucru	In schimbare

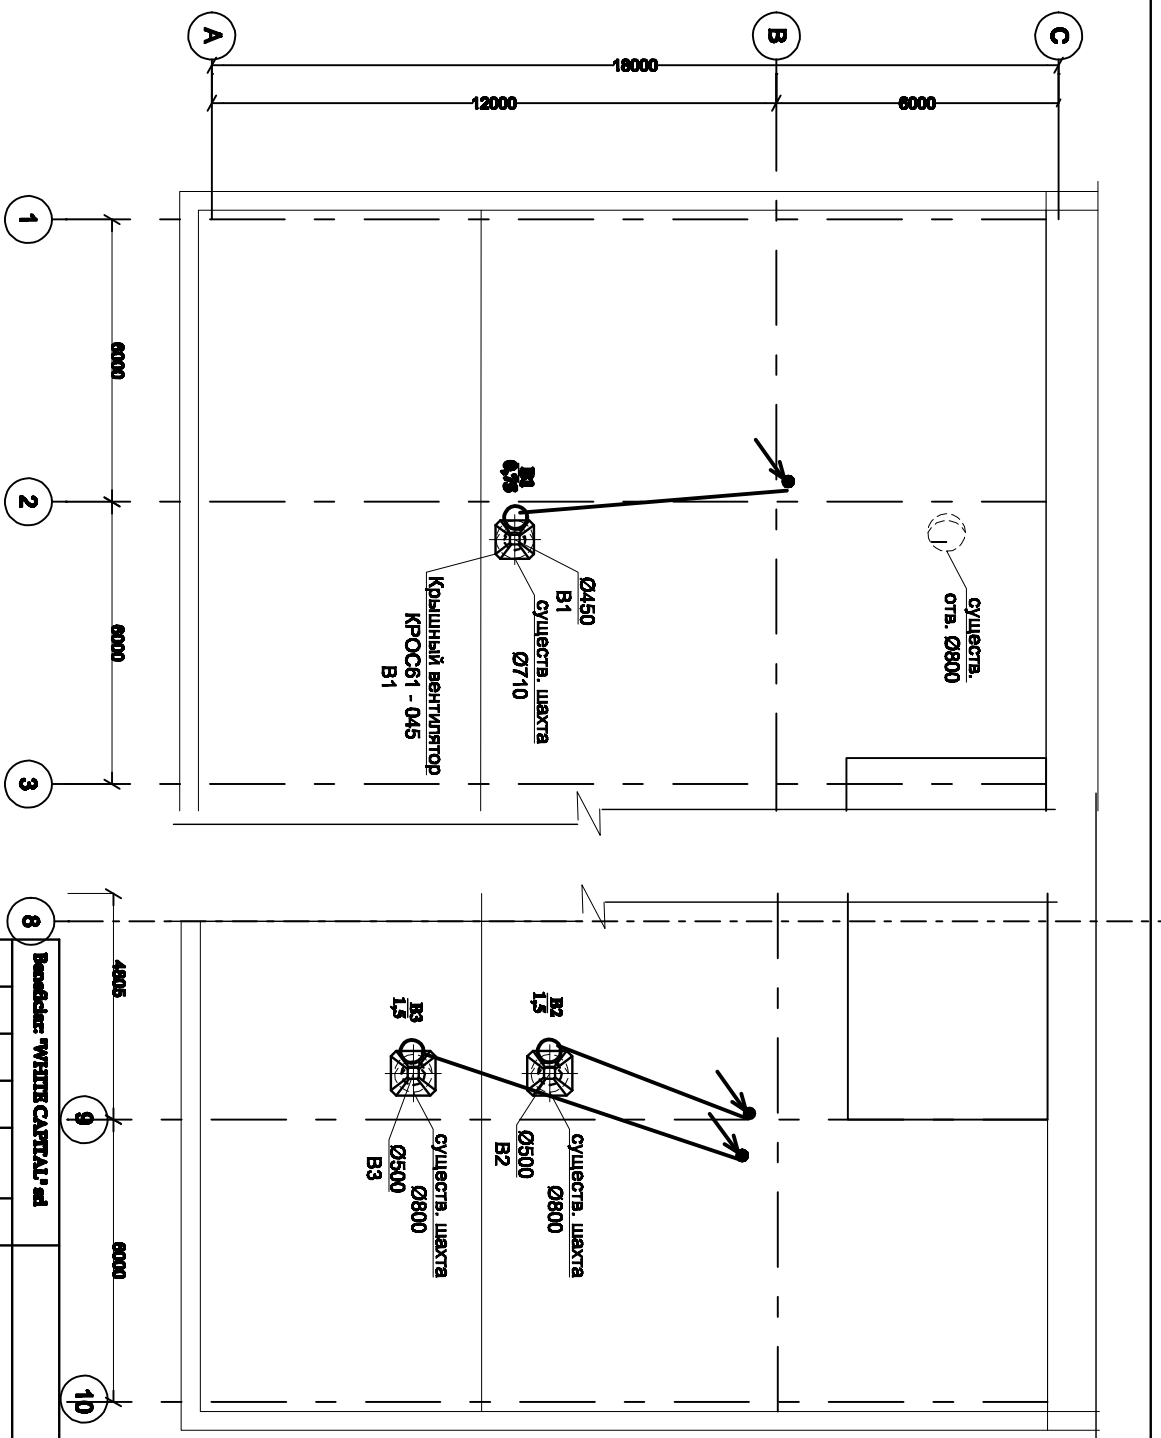

Benedictus "WHITE CAPITAL" srl				19943-EEFHEI			
Reparatia generala a spalatorie Parcul urban de autochuze							
Mod.	Intarziat	Princip	In den.	Suma	Data		
№. plan	Benedictus K			0729			
Executat	Benedictus V			0729			
Iteloni reparare a ecarteri - 3.9.10							
				 "URBANPROJECT" or. CHIȘNĂU			