


căm. 1 Str. M. Costin 26/1

PLAN ETAJ V

Plan: Trasare rețele semnalizare de incendiu.
et. V

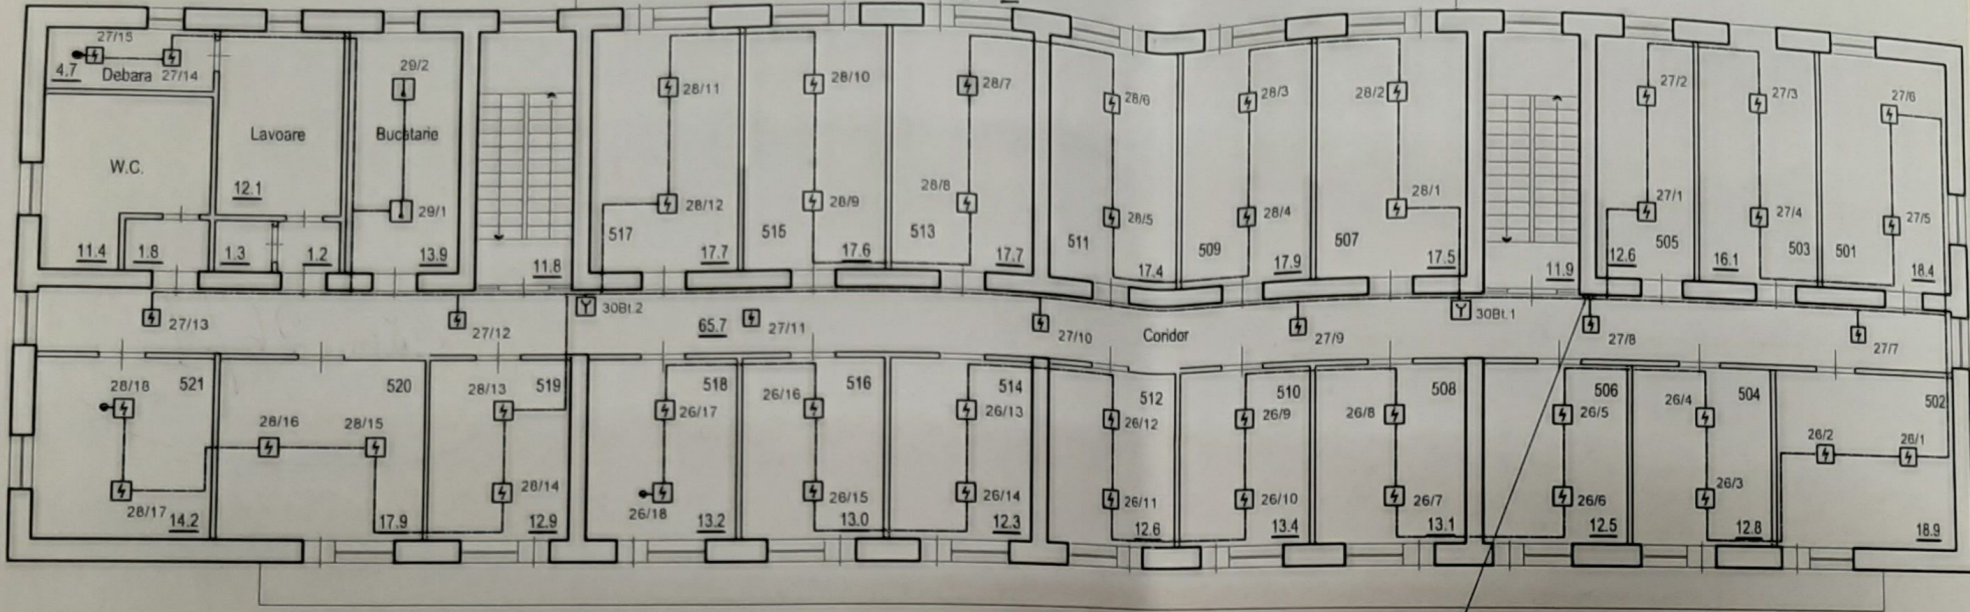

Jgheab metalic 60x80x3000
raza 26...30
de la cota etajul 4

PLAN ETAJ IV

(et. 3-2 sunt identice după dimensiuni.)

Jgheab metalic 60x80x3000
raza 26...30
la cota etajul 5

