


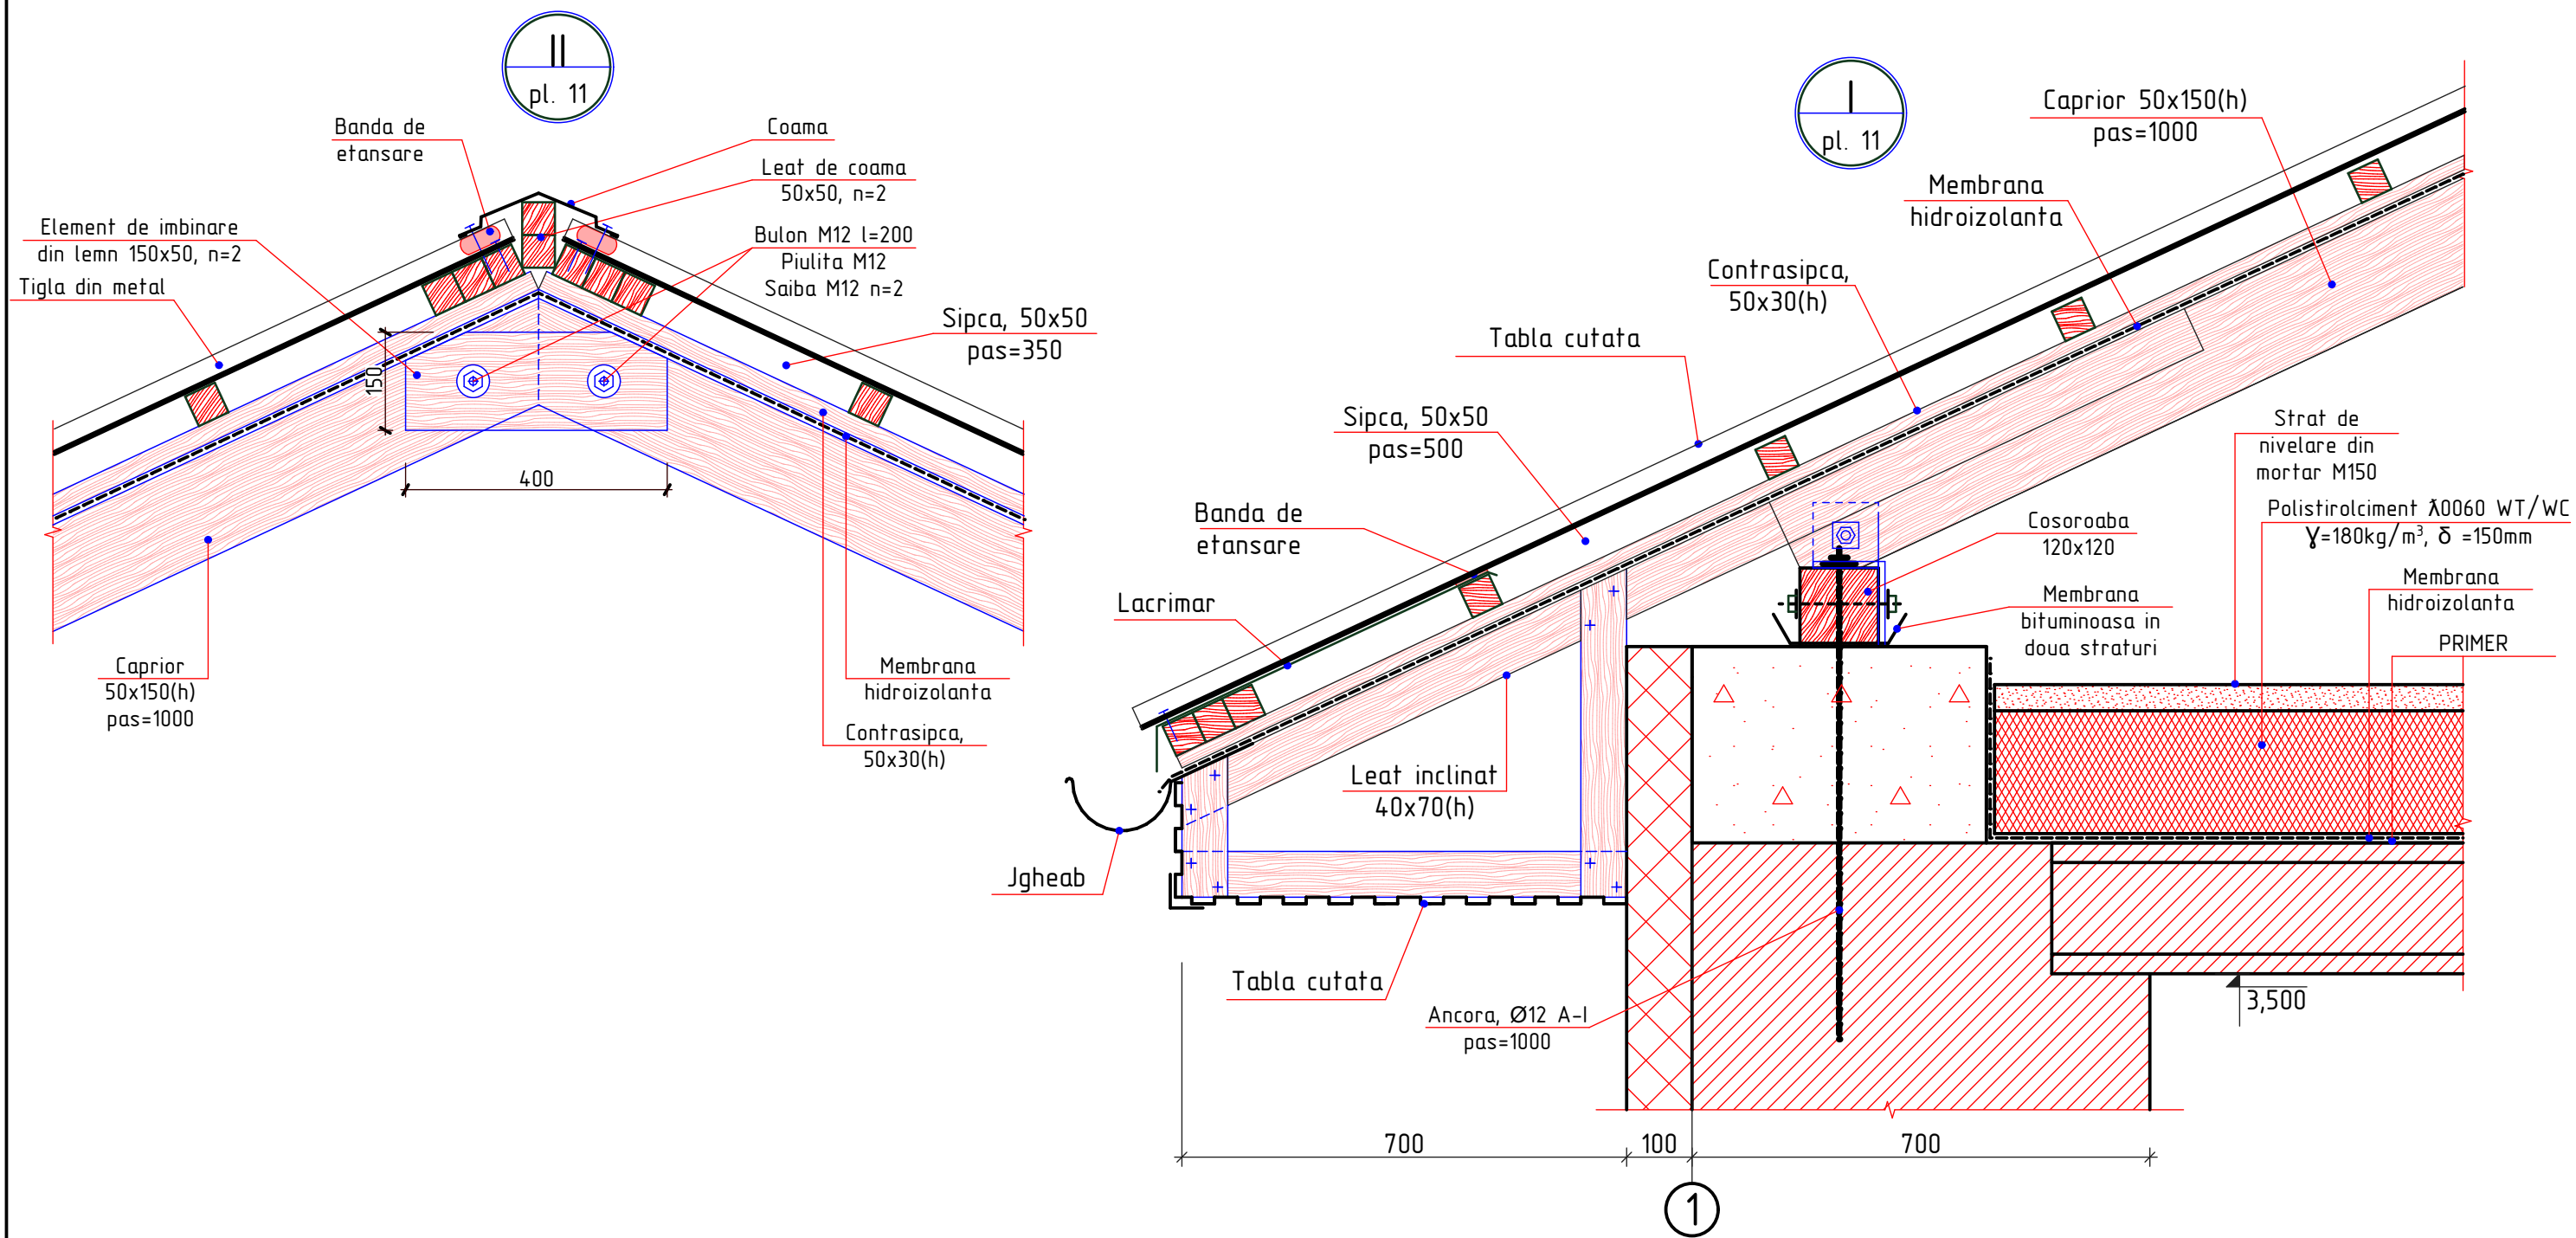

						OBIECTIV NR. - 20.02-D/20-SAC			
						Reparatia cladirii cu nr. cadastral 412810932, gazificarea si aprovizionarea cu energie electrica din s. Gaspar, r-ul Edinet			
Mod.	Can.	Foaia	Nr.d.	Semnat.	Data	Reparatia cladirii	faza	plansa	planse
ASP		Mihaila V.			05.20		PE	19	
ISP		Hihlat E.			05.20				
Elaborat		Ciobanu V.			05.20	Nod I, II	SRL "Geo-Cad-Proiect" mun. Balti		