
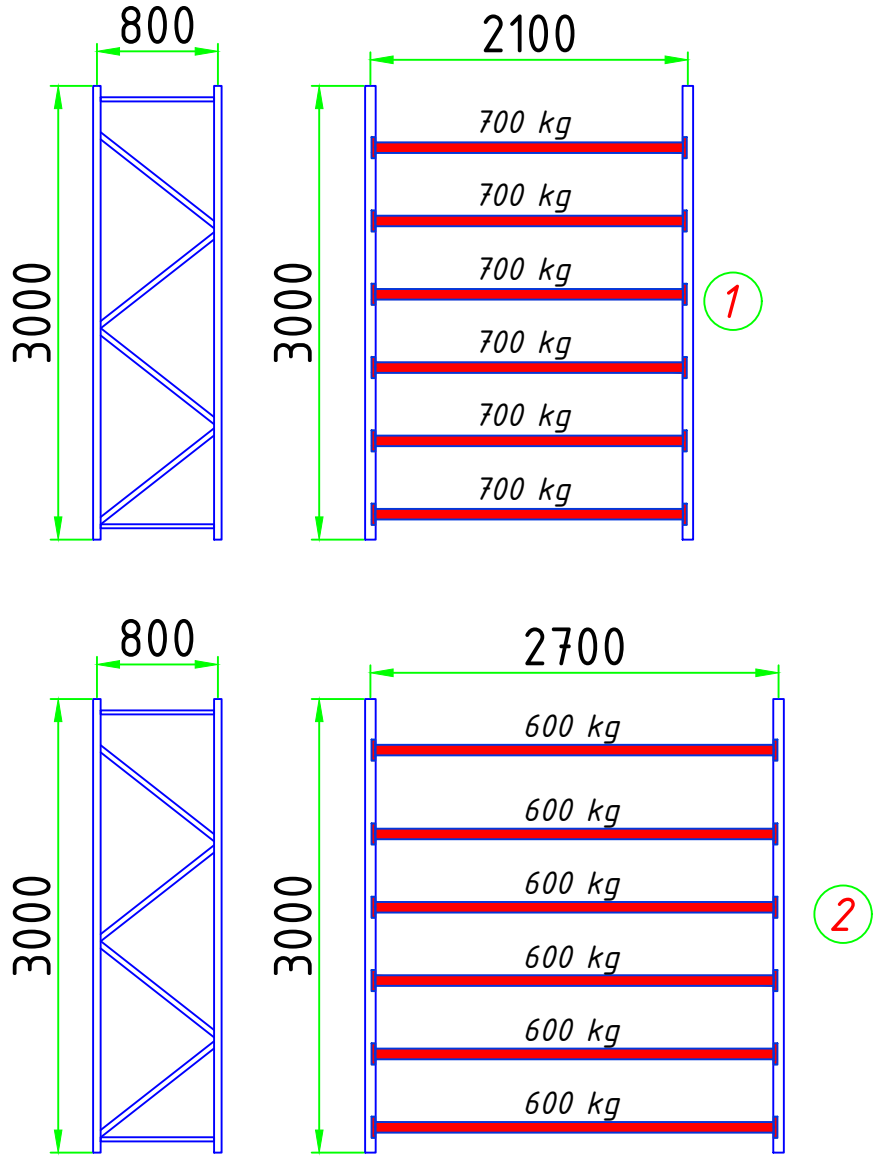


Legenda:  
Raft depozit DC 70

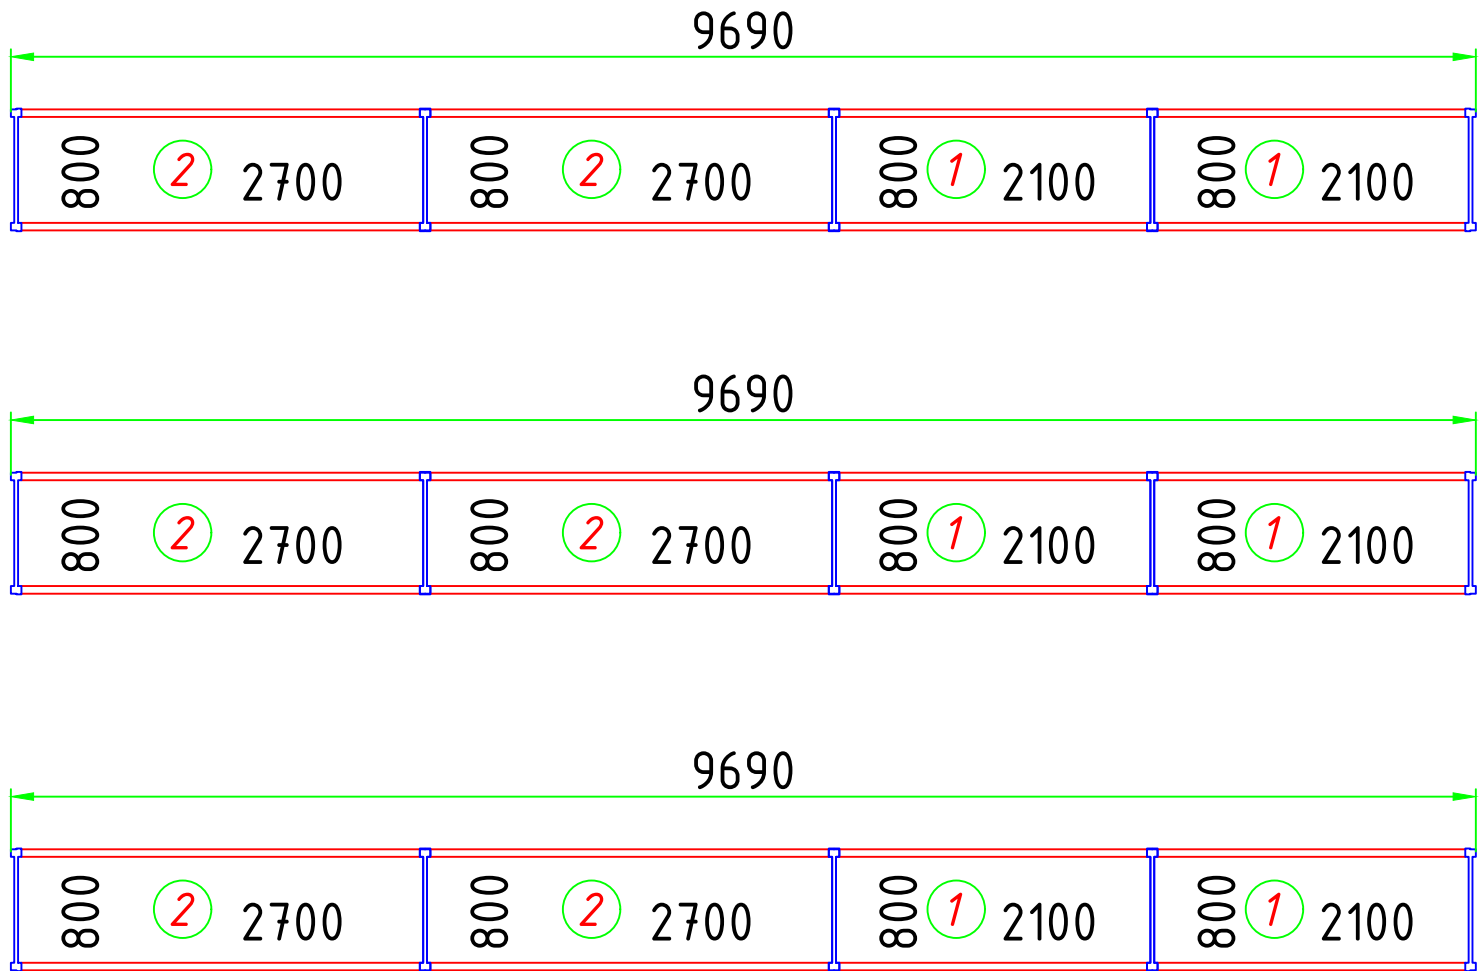

Coordonat Beneficiar

\_\_\_\_\_  
Nume, prenume, functie

\_\_\_\_\_  
Semnatura L.Ş.

		semnat.	data	Planul de amplasare a utilajului comercial	Varianta	V1	
					Nr.proiect		
				Directia Regionala Centru al IGPF	faza	plansa	scara
Elaborat	Axentii A.		07.10.22		PE	1	1:50
Manager Pr	Poperecinîi A.						
					<b>VITRA</b> or. Chişinău Str. Uzinelor 4 Tel.:022 94 49 55 ISO 9001:2008 www.vitra.md		