



PLAN ETAJ V

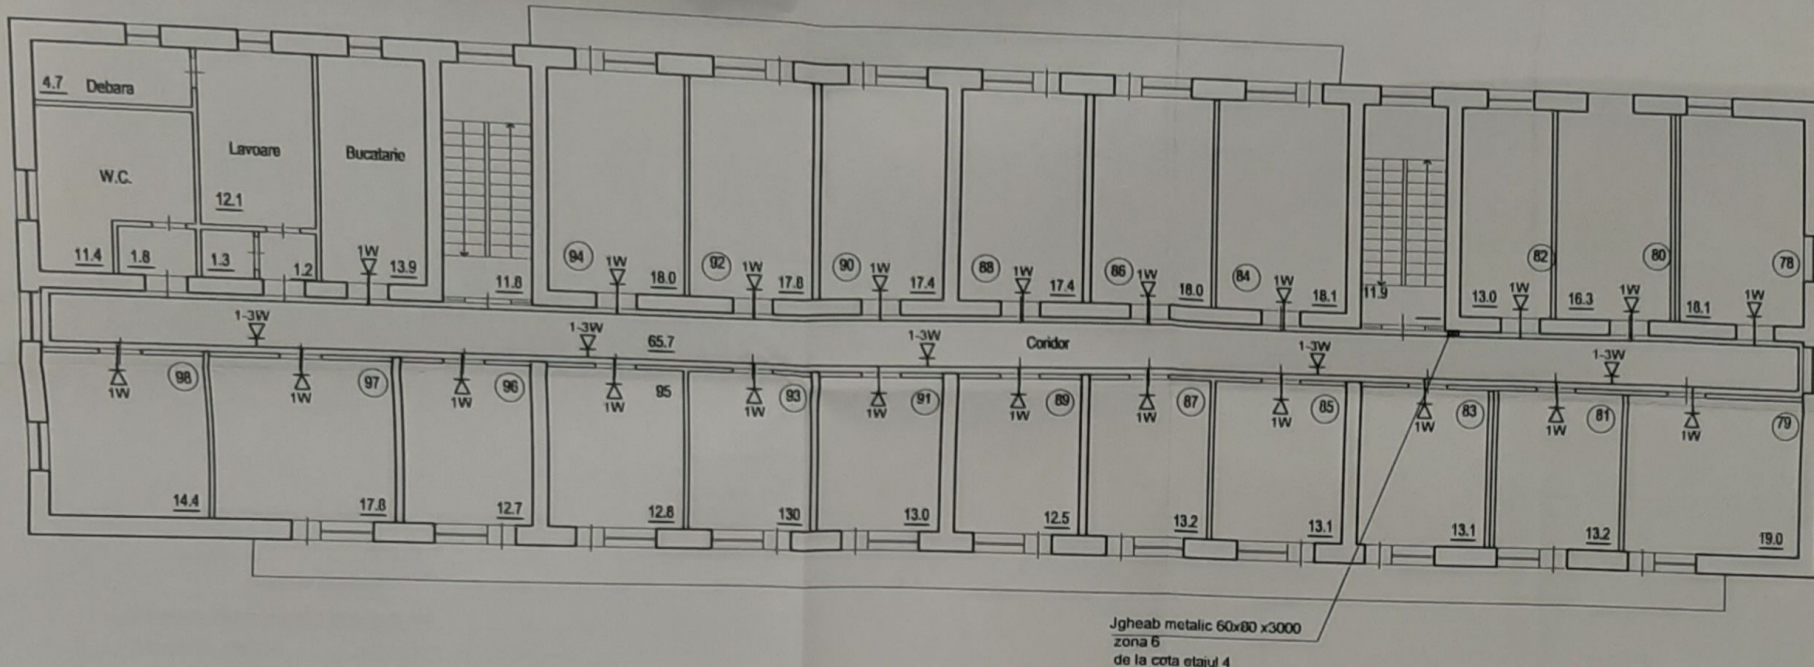

PLAN ETAJ IV

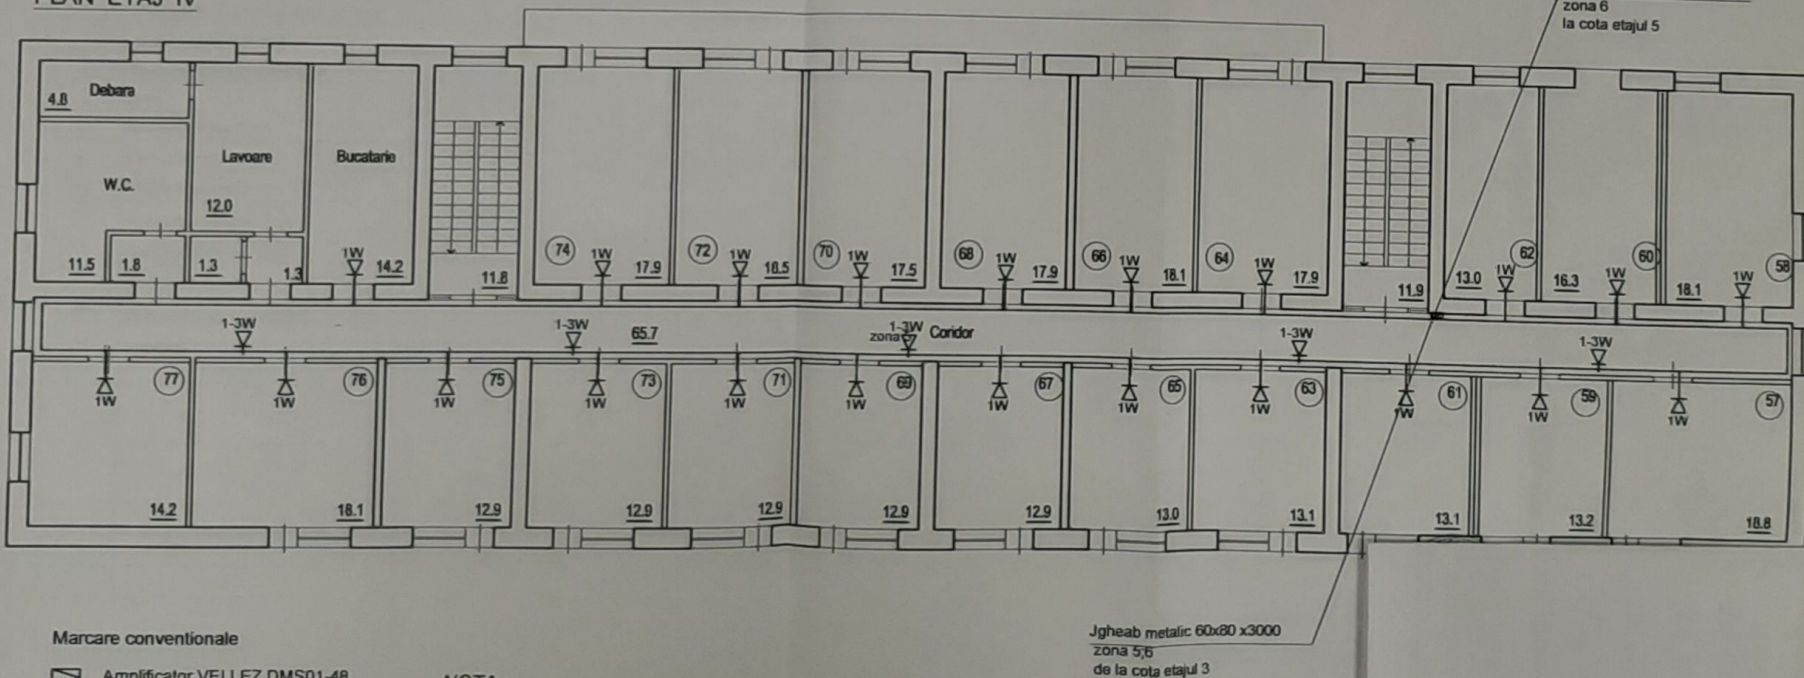

Marcare conventionale

- Amplificator VELLEZ DMS01-48
- Difuzor de perete 1/3 AC100PH
- Panou cu microfon
- Cablul retele de avertizare

NOTA:

1. Plansa data de citit impreuna cu plansa SI-1,2,4.
2. Retelele inastintare si evacuare de incendiu de amplasat pe perete, lavan in cablu-canal.
3. Difuzorii de montat pe perete.
4. Evacuarea in caz de incendiu se incepe de la etajul 5.