
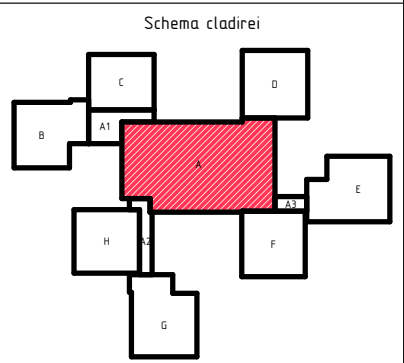


1. Sectiunea a-a si b-b vezi pl. 25.

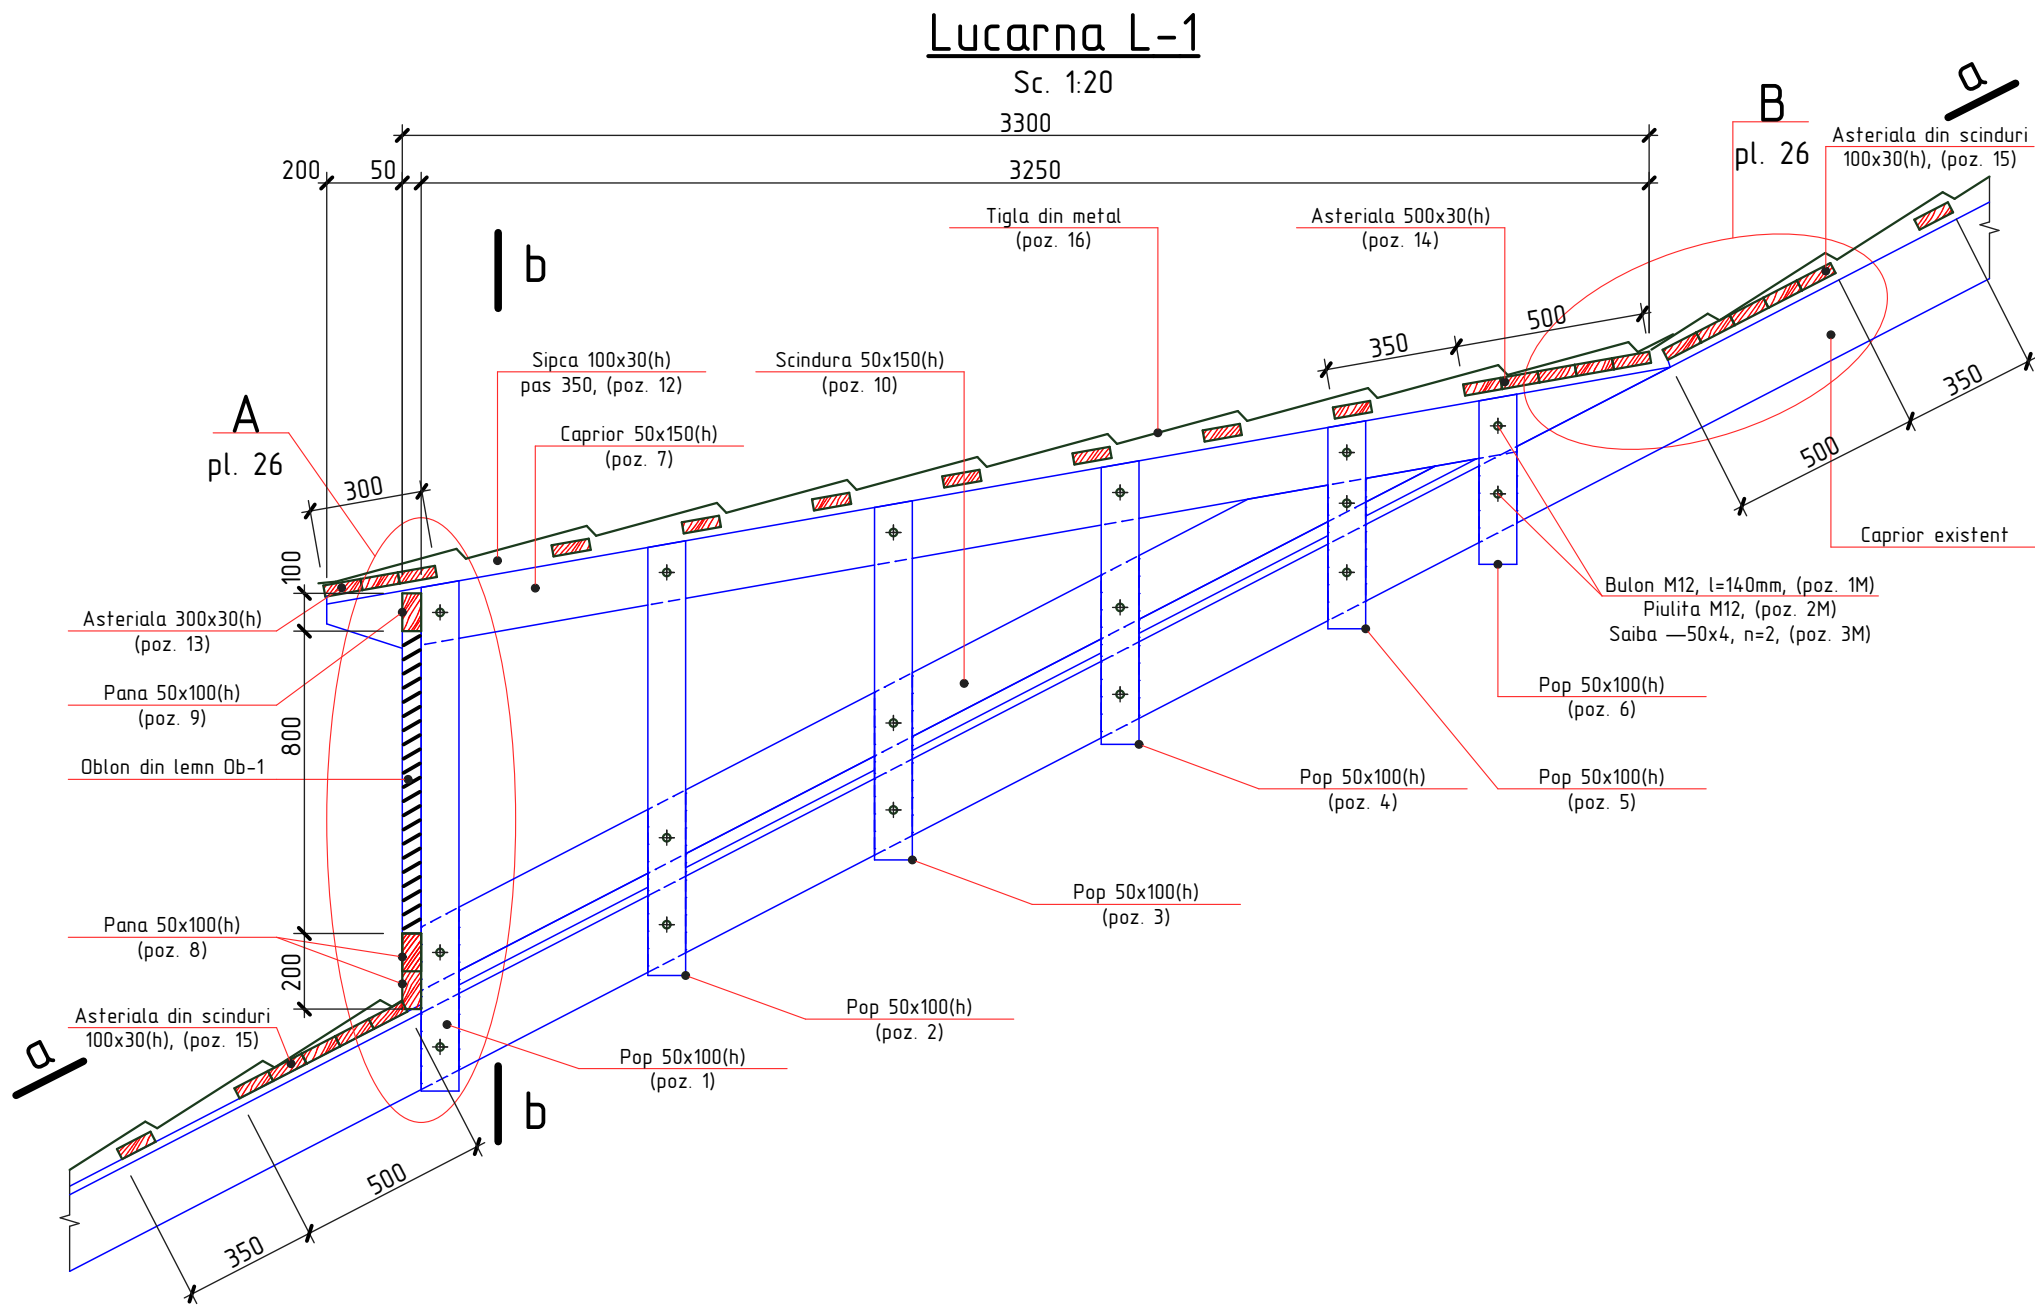

2020	28.07-D/20-SAC			Reparatia capitala a acoperisului scolii primare nr. 21 "S. Vangheli" din str. Tudor Vladimirescu 16		
A.S.P	Mihaila V.		07.20	Scoala primara	faza	plansa
I.S.P	Hihlat Em.		07.20	Bloc A	PE	24
Elaborat	Mihaila V.		07.20	Lucarna L-1	"GEO-CAD-PROIECT" mun. Balti	