
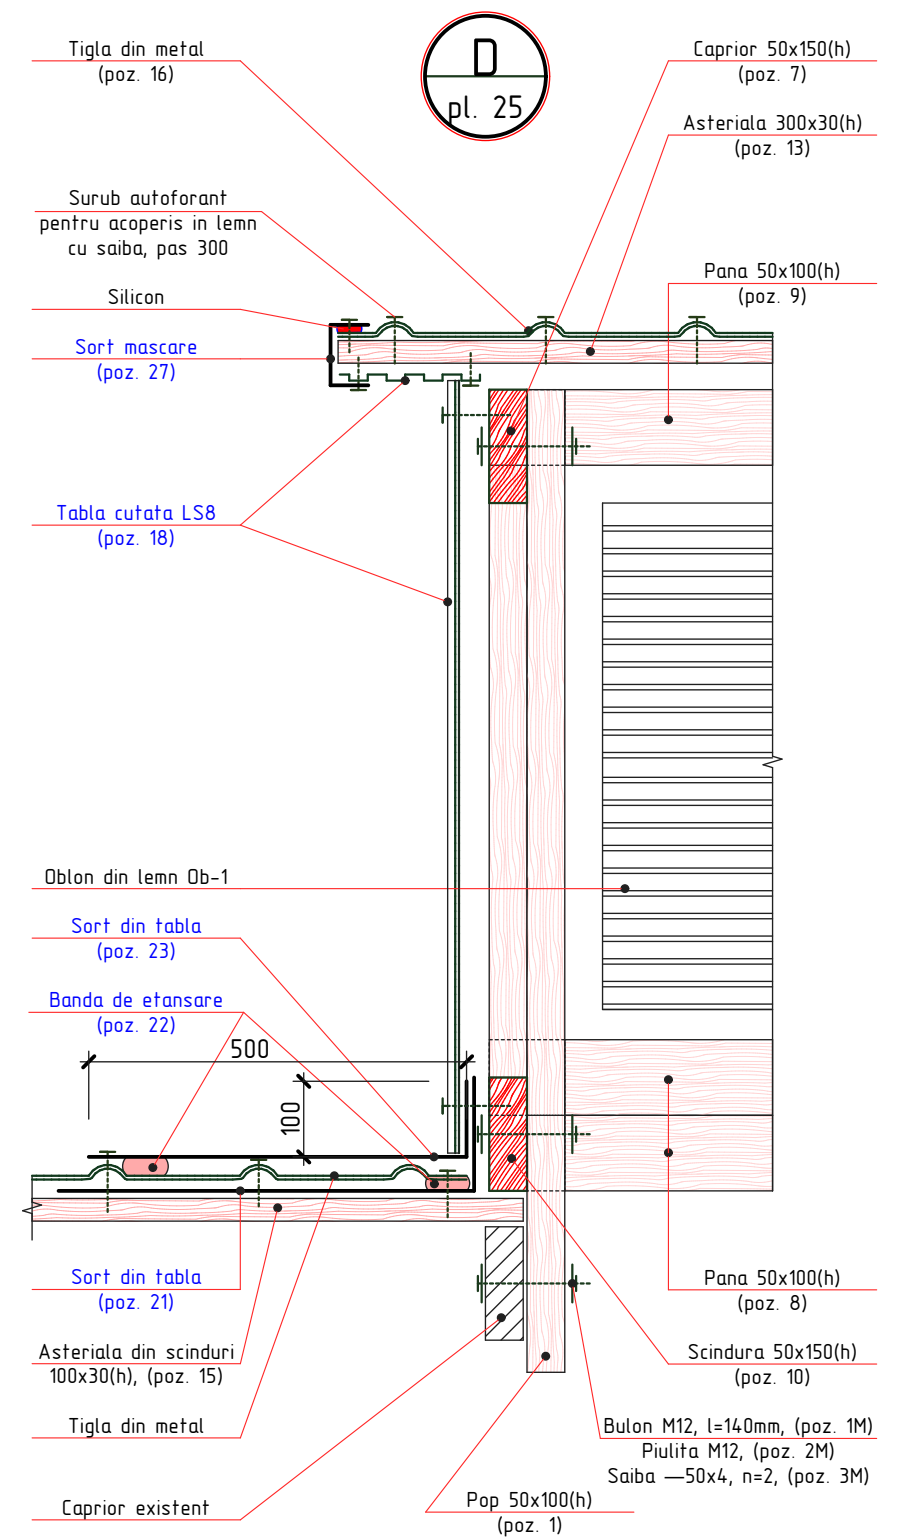


1. Plansa data vezi cu pl. 24, 25.

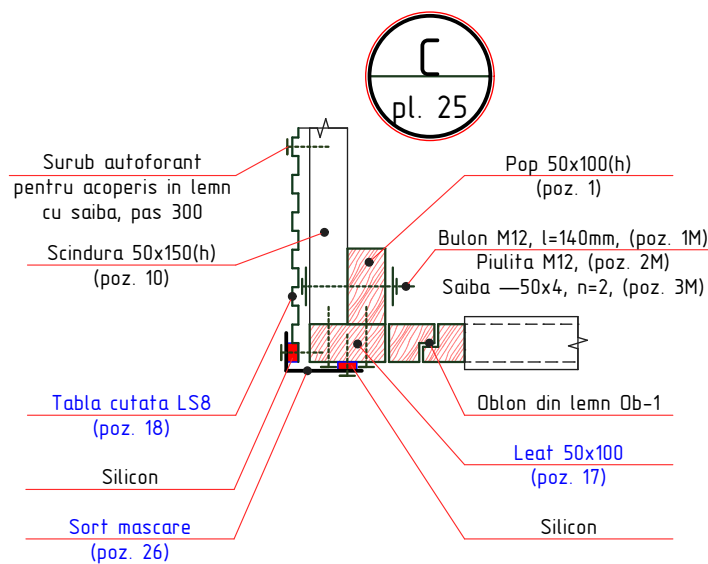

2020	28.07-D/20-SAC	Reparatia capitala a acoperisului scolii primare nr. 21 "S. Vangheli" din str. Tudor Vladimirescu 16			
A.S.P	Mihaila V.	07.20	Scoala primara Bloc A		
I.S.P	Hihlat Em.	07.20	faza	plansa	planse
Elaborat	Mihaila V.	07.20	PE	26	
			"GEO-CAD-PROIECT" mun. Balti		