
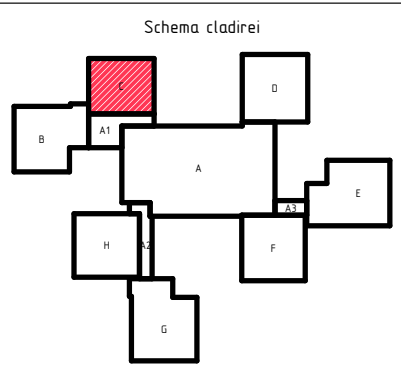


1. Specificatia materialelor vezi pl. 105.

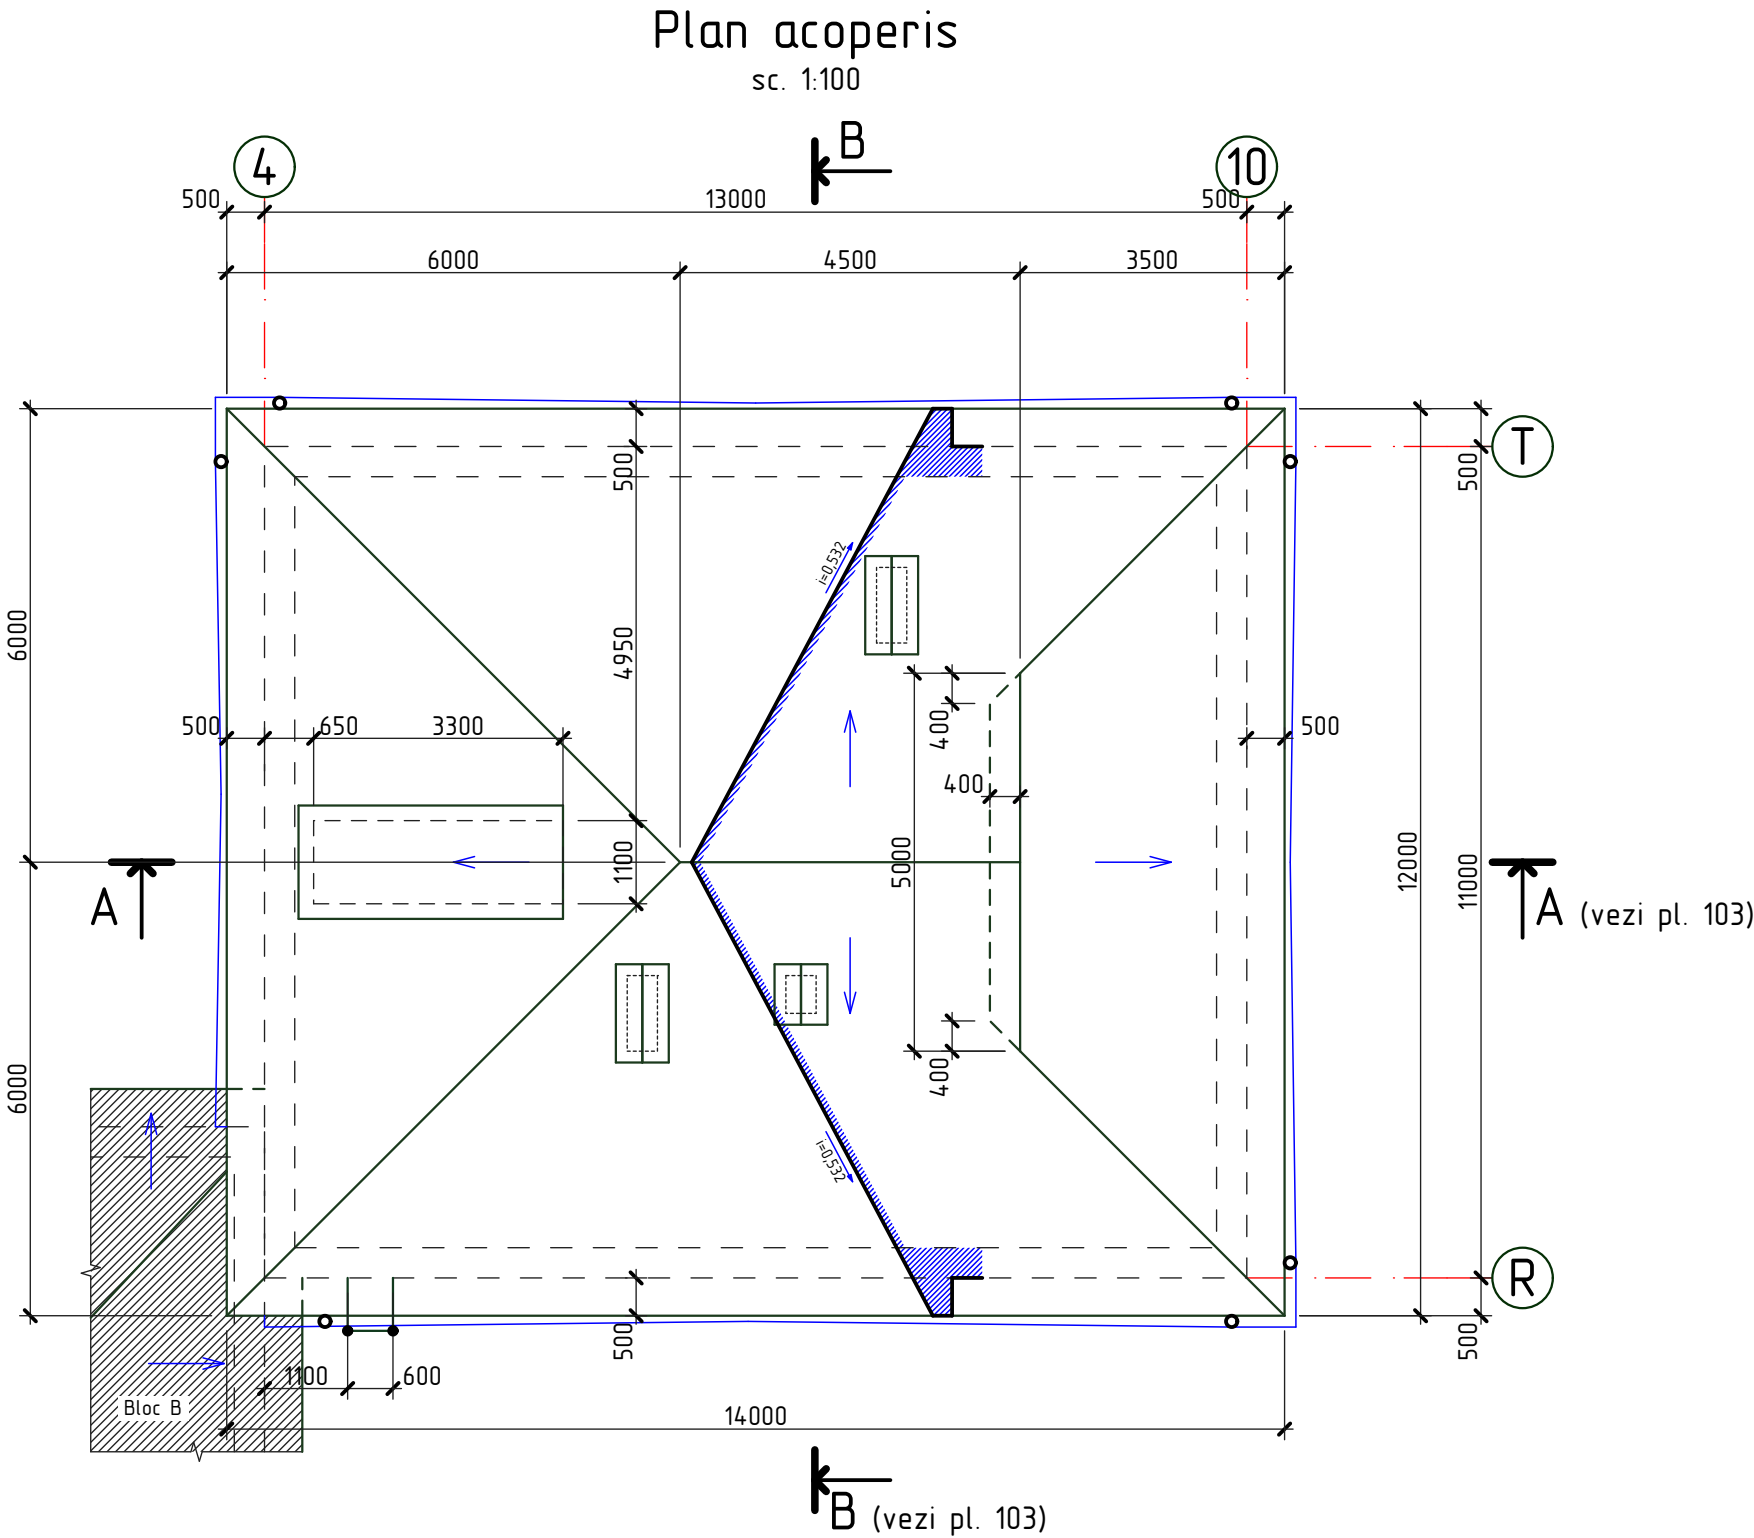

| | | | | | | |
|----------|----------------|--|-------|---|---------------------------------|--------|
| 2020 | 28.07-D/20-SAC | | | Reparatia capitala a acoperisului scolii primare nr. 21 "S. Vangheli" din str. Tudor Vladimirescu 16 | | |
| A.S.P | Mihaila V. | | 07.20 | Scoala primara Bloc C | faza | plansa |
| I.S.P | Hihlat Em. | | 07.20 | | PE | 101 |
| Elaborat | Mihaila V. | | 07.20 | Plan acoperis | "GEO-CAD-PROIECT" mun. Balti | |