

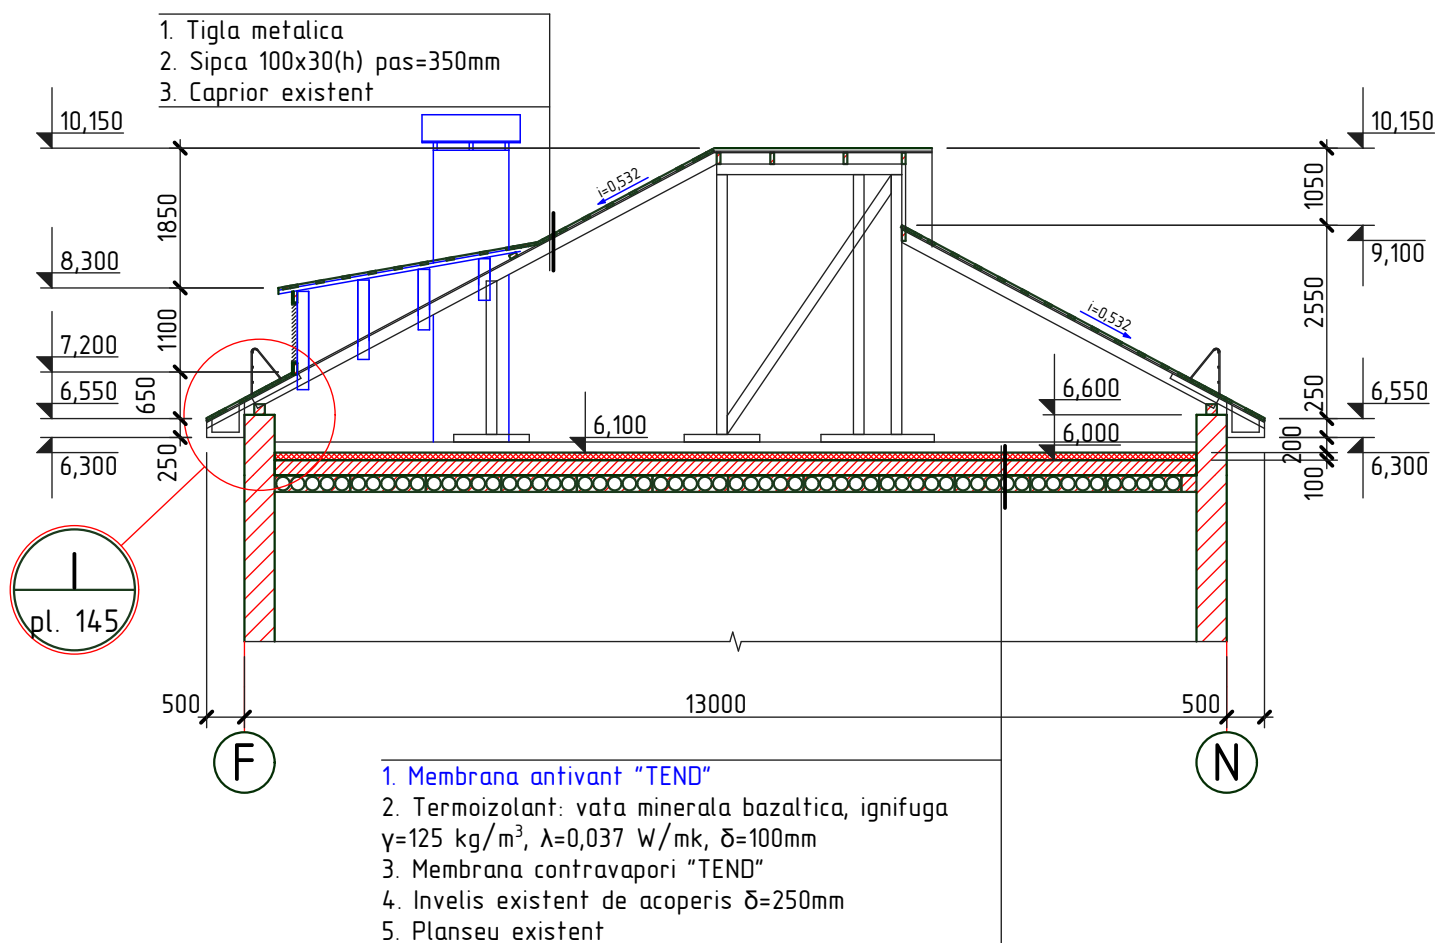


Sectionea B-B
sc. 1:100

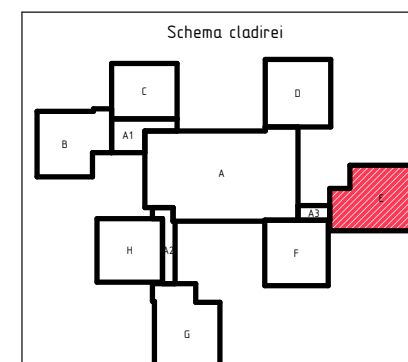

1. Specificatia materialelor vezi pl. 146.

Sectionea A-A
sc. 1:100

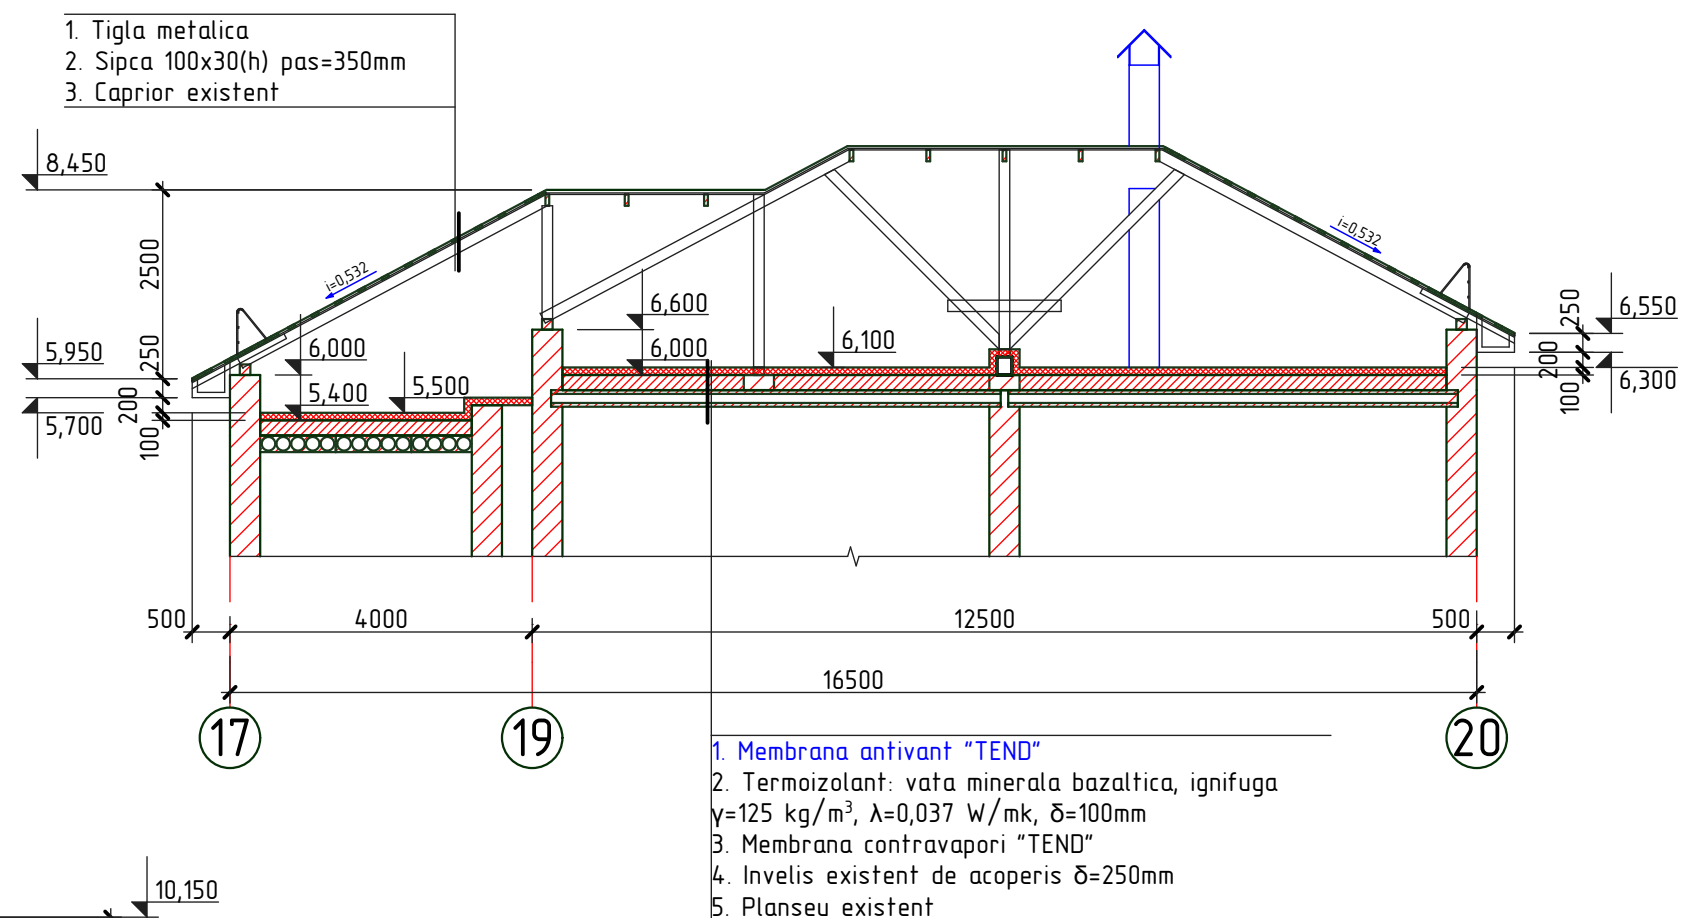

2020	28.07-D/20-SAC			Reparatia capitala a acoperisului scolii primare nr. 21 "S. Vangheli" din str. Tudor Vladimirescu 16		
A.S.P	Mihaila V.		07.20	Scoala primara	faza	plansa
I.S.P	Hihlat Em.		07.20	Bloc E	PE	144
Elaborat	Mihaila V.		07.20	Sectionea A-A si B-B	"GEO-CAD-PROIECT" mun. Balti	