
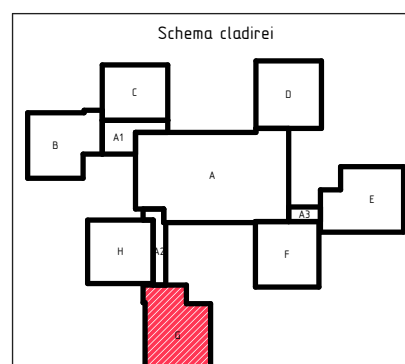


Nr.inve.a.orig.	Data si semnatura	Nr.inve.schim.

## Plan acoperis (relveu)

sc. 1:100

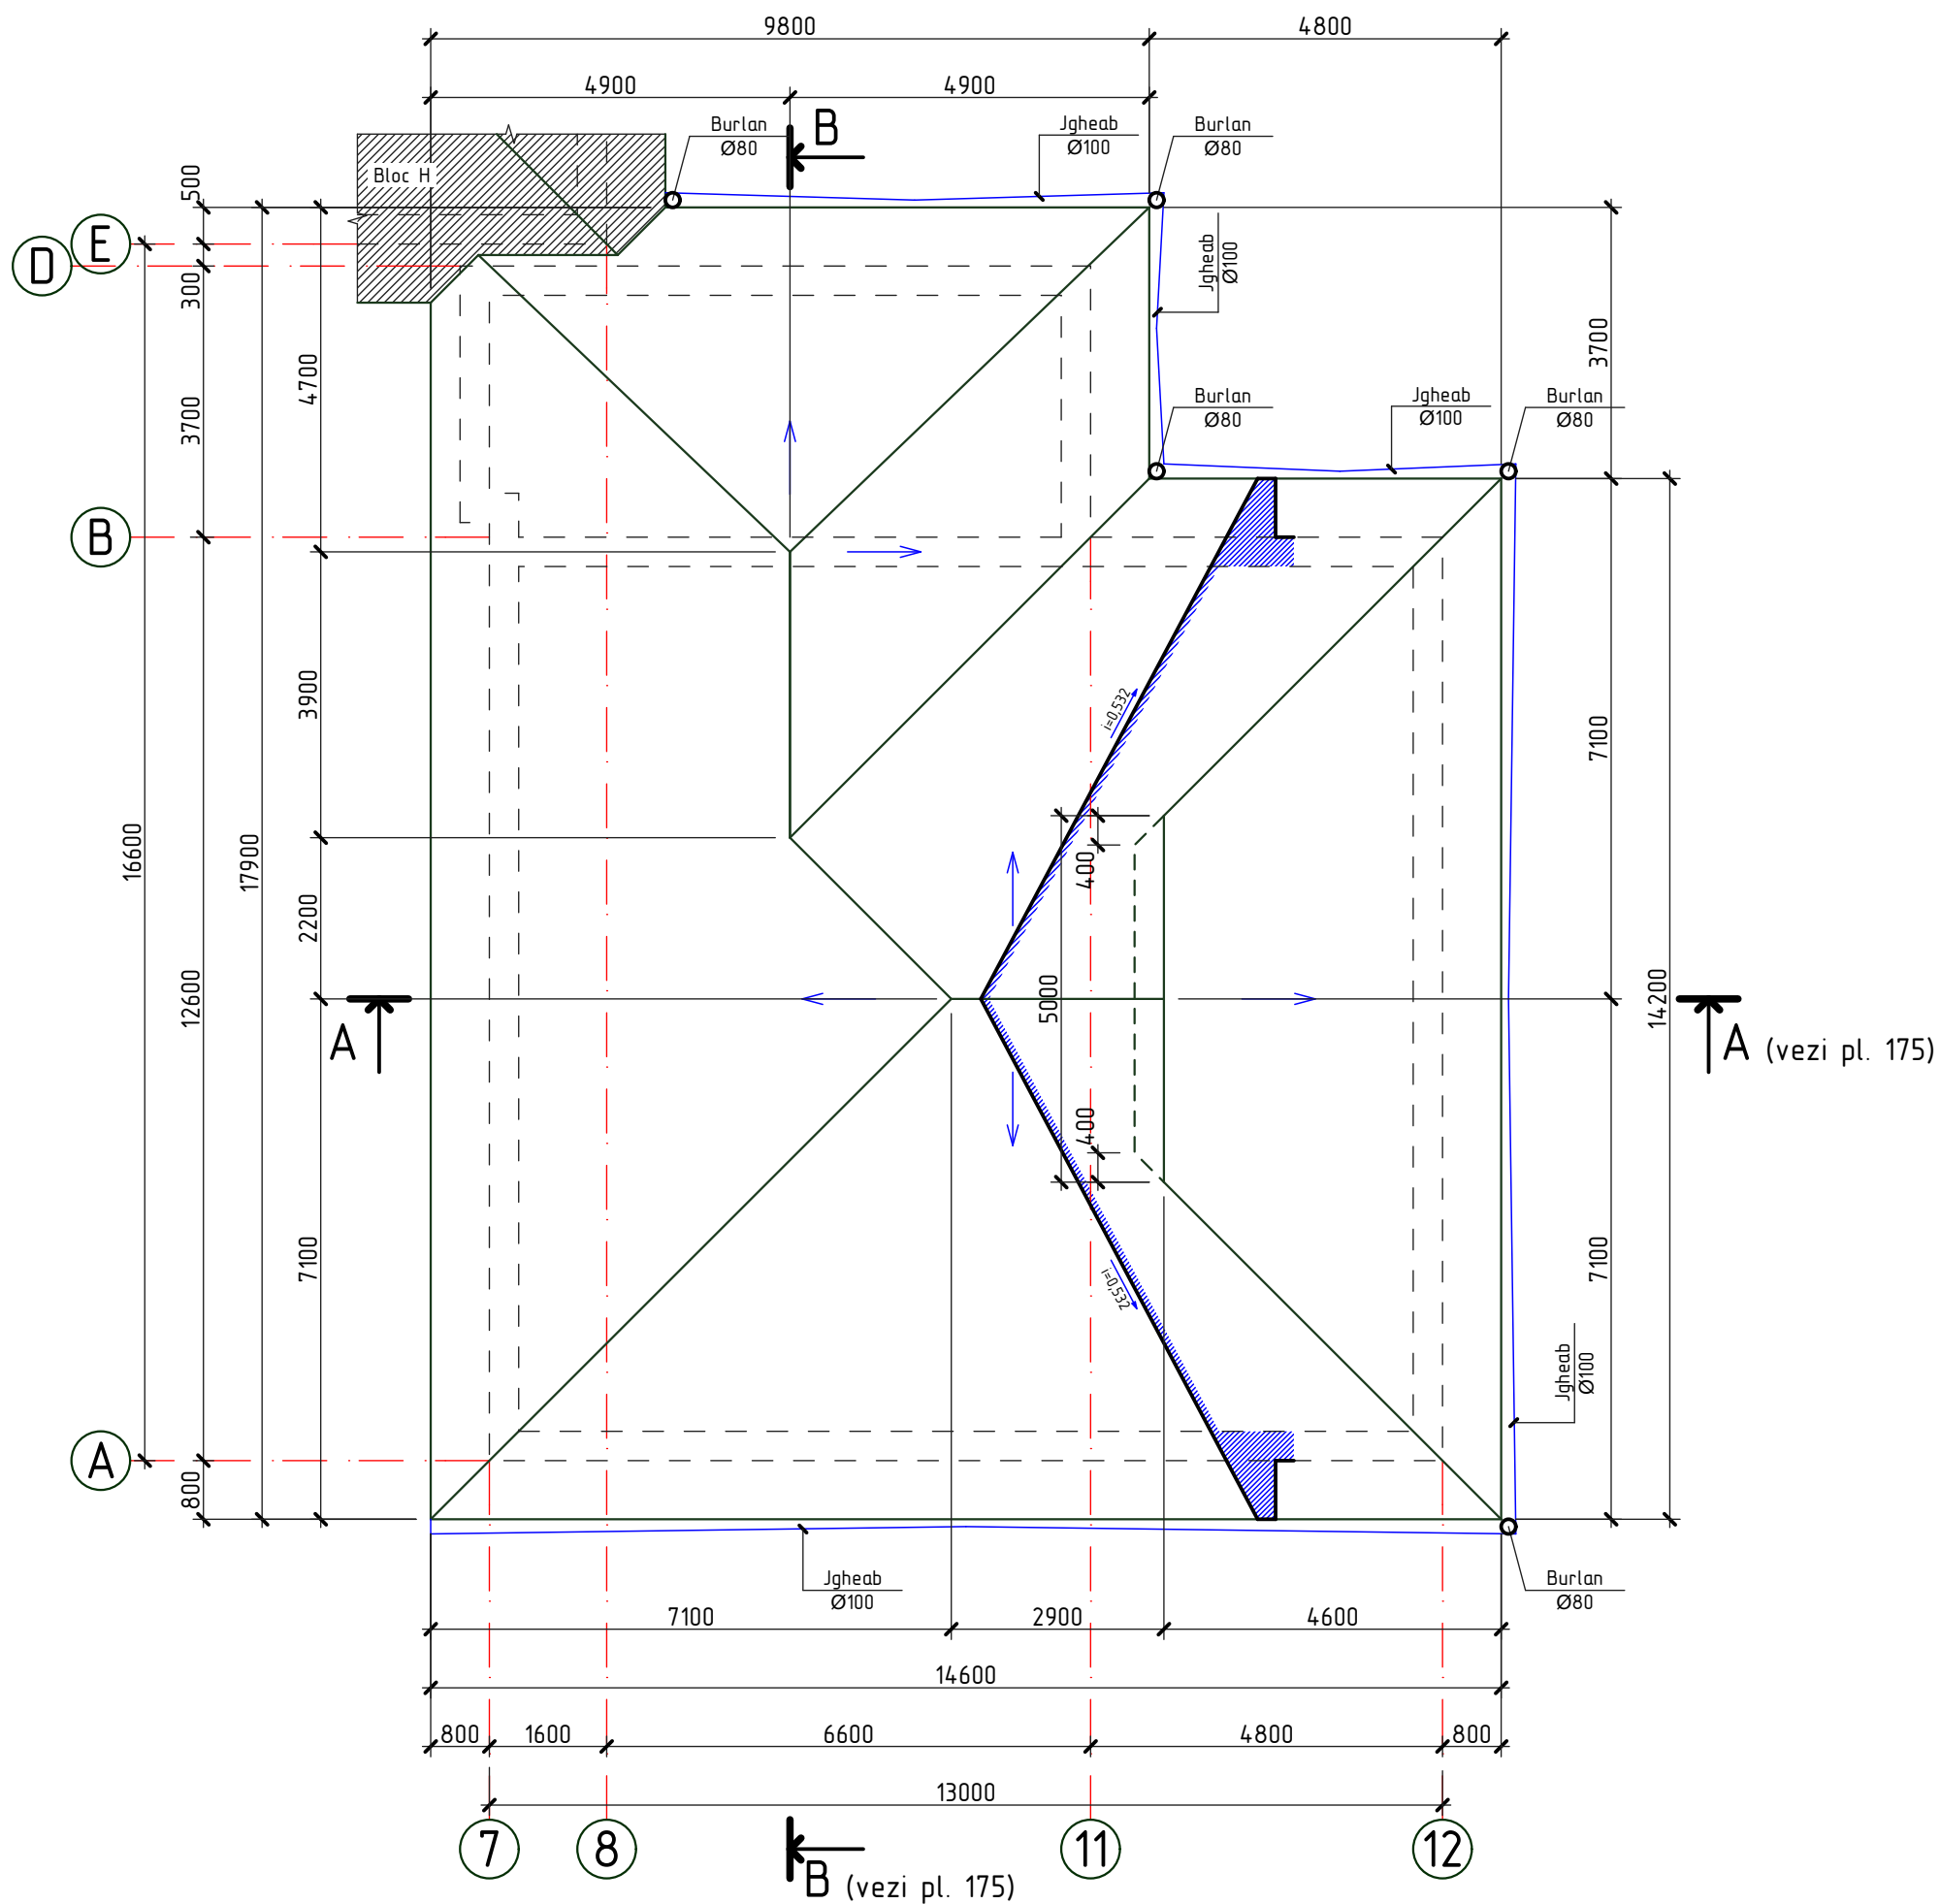

2020	28.07-D/20-SAC			Reparatia capitala a acoperisului scolii primare nr. 21 "S. Vangheli" din str. Tudor Vladimirescu 16				
A.S.P	Mihaila V.		07.20	Scoala primara		faza	plansa	planse
I.S.P	Hihlat Em.		07.20	Bloc G		PE	174	
Elaborat	Mihaila V.		07.20	Plan acoperis releveu		"GEO-CAD-PROIECT" mun. Balti		