


Schema de amplasare a Scolii Primare

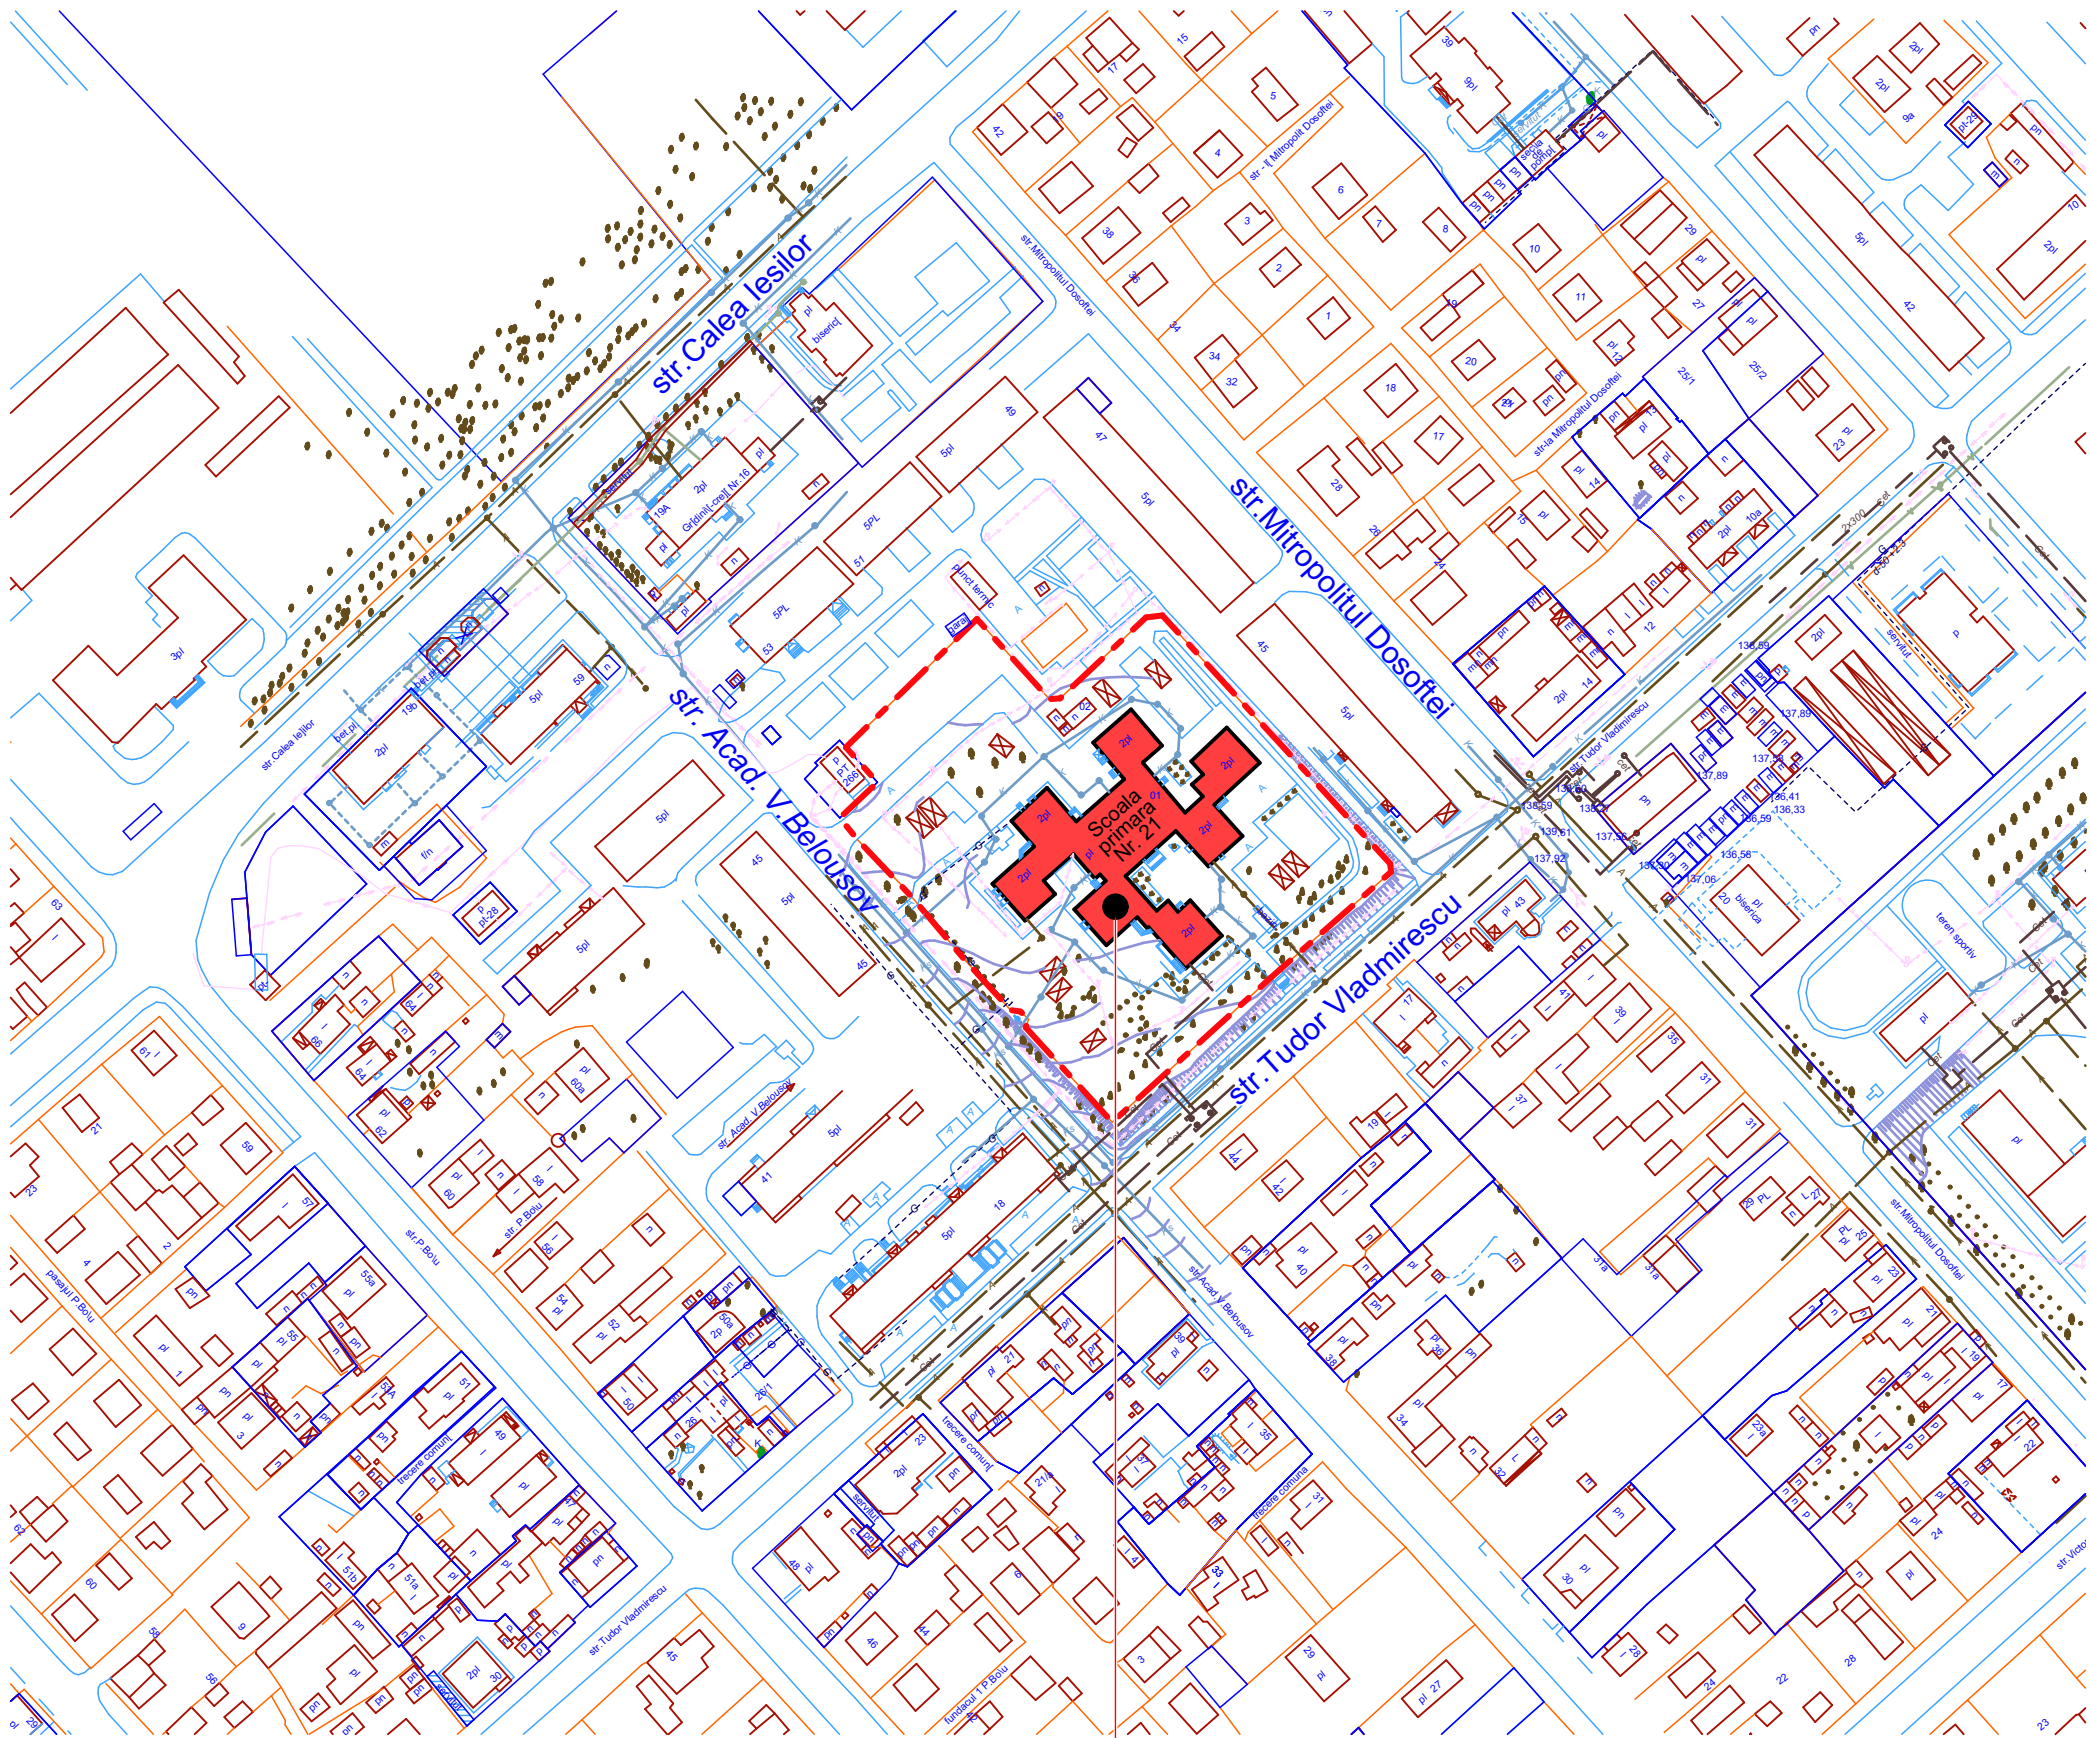

Locul amplasarii obiectivului

Nr.inve.a.orig>Data si semnatura Nr.inve.schim.

2020	28.07-D/20-SAC			Reparatia capitala a acoperisului scolii primare nr. 21 "S. Vangheli" din str. Tudor Vladimirescu 16		
A.S.P	Mihaila V.		07.20	Scoala primara	faza	planse
I.S.P	Hihlat Em.		07.20		PE	7
Elaborat	Mihaila V.		07.20	Schema de amplasare a Scolii Primare		"GEO-CAD-PROIECT" mun. Balti