
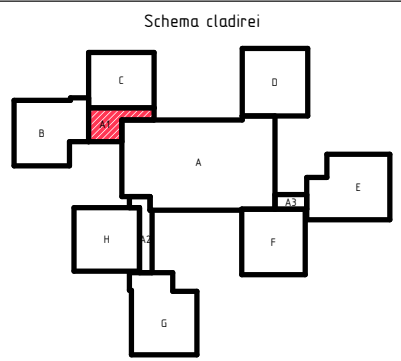


Plan acoperis (relveu)  
sc. 1:100

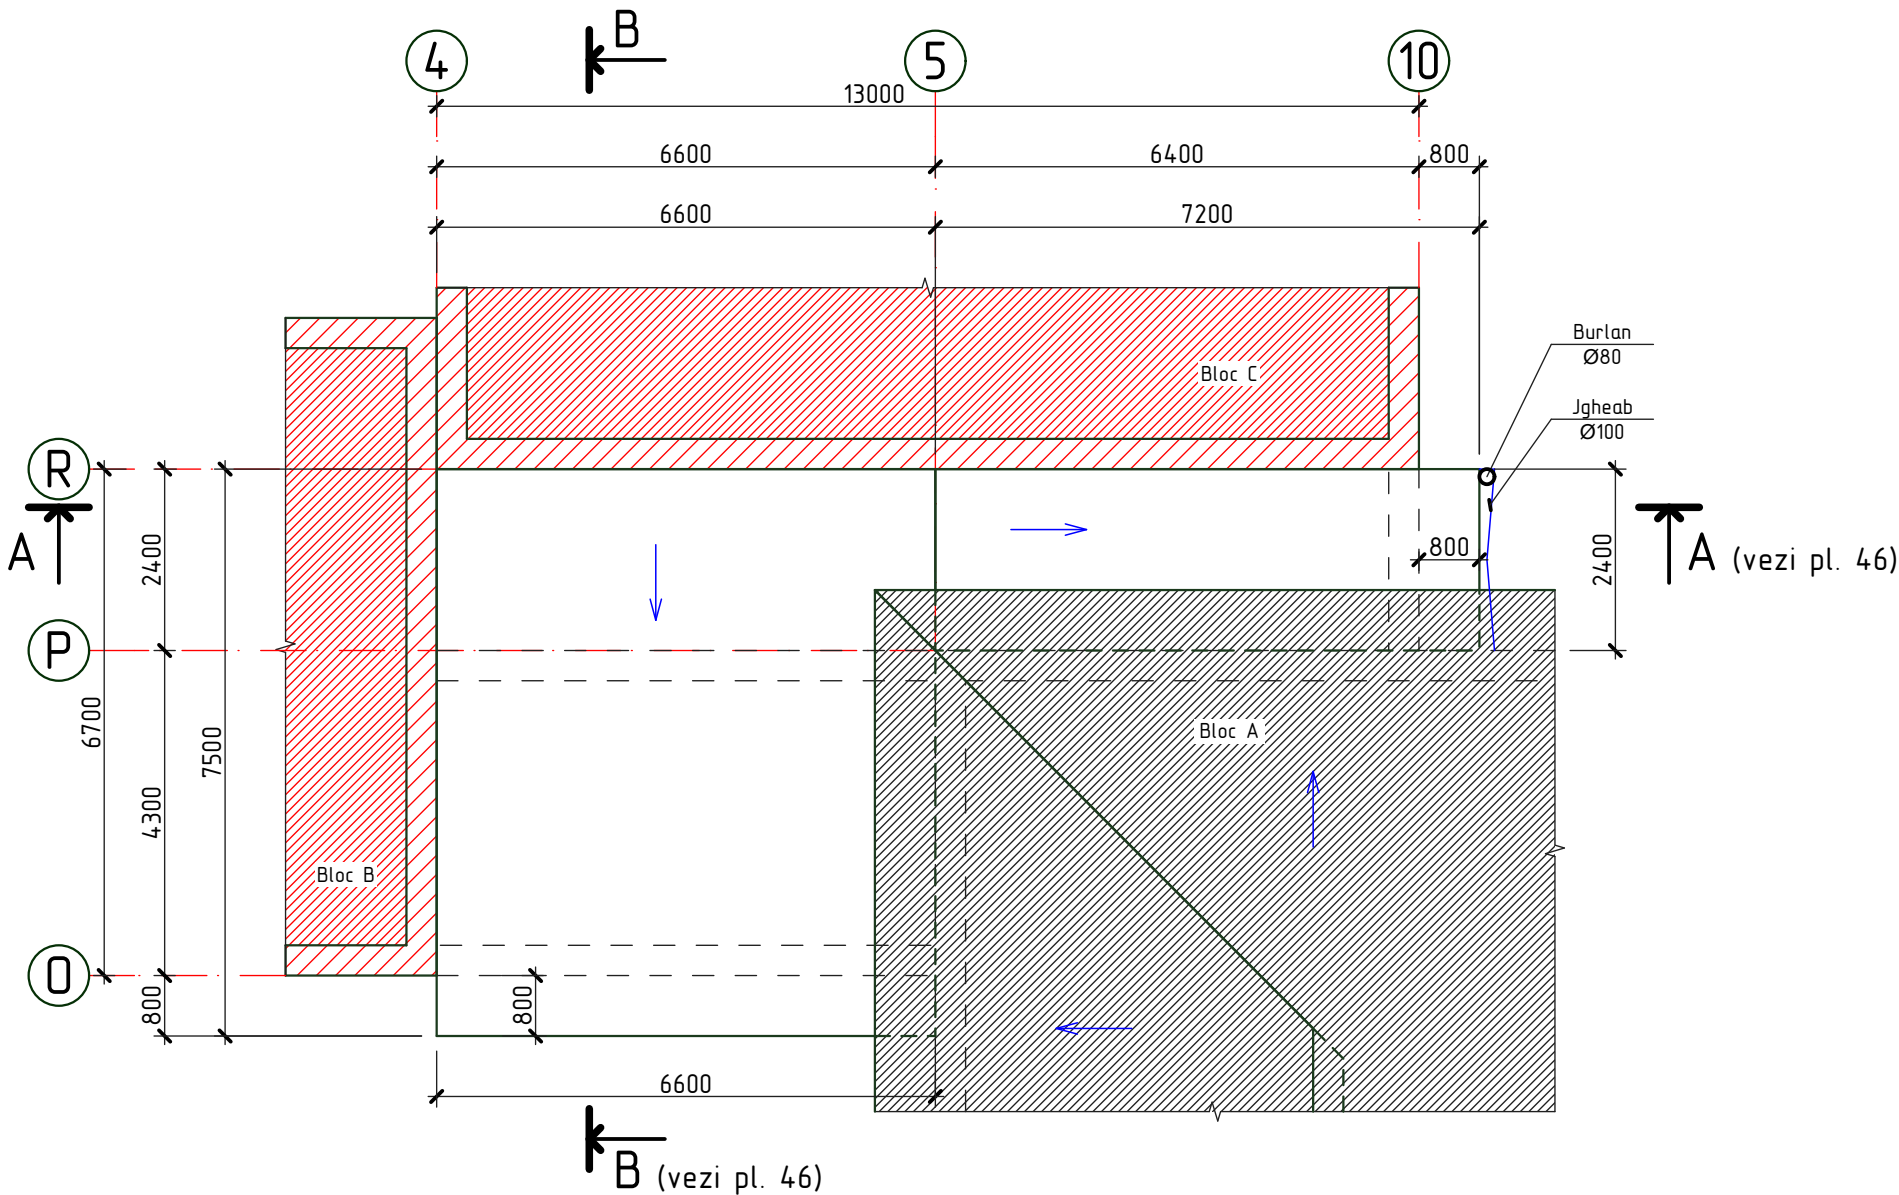

2020	28.07-D/20-SAC			Reparatia capitala a acoperisului scolii primare nr. 21 "S. Vangheli" din str. Tudor Vladimirescu 16		
A.S.P	Mihaila V.		07.20	Scoala primara	faza	plansa
I.S.P	Hihlat Em.		07.20	Bloc A1	PE	45
Elaborat	Mihaila V.		07.20	Plan acoperis releveu	"GEO-CAD-PROIECT" mun. Balti	