
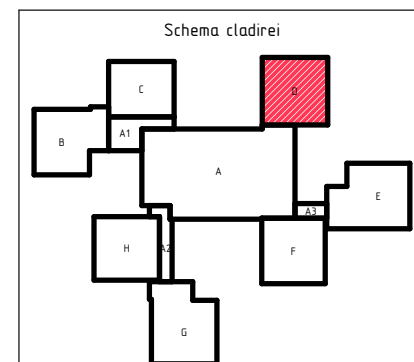


# Plan de amplasare a elementelor de acoperis

sc. 1:100

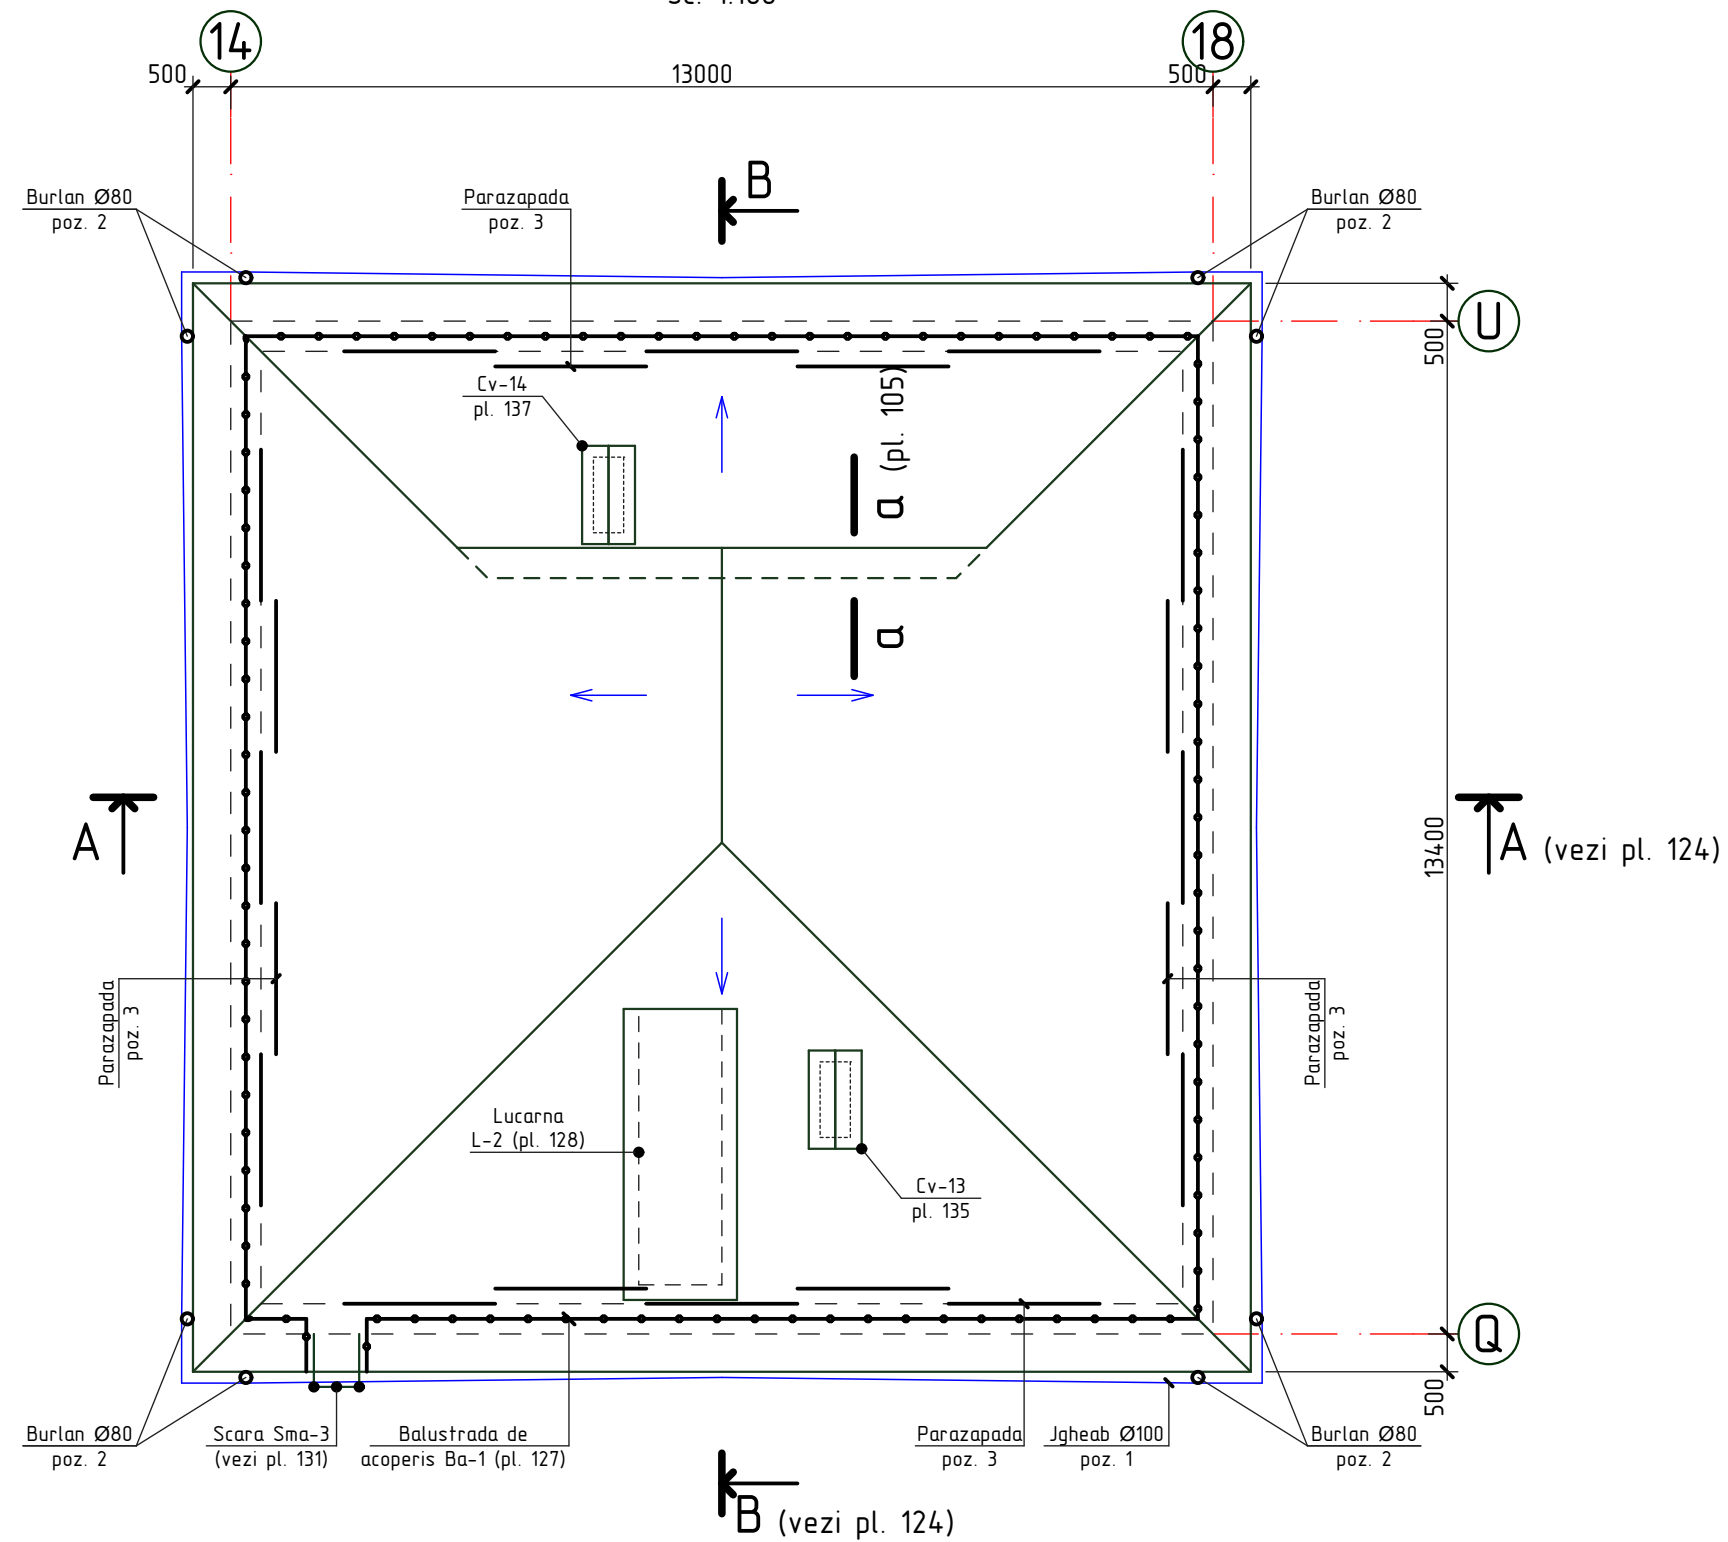

1. Specificatia materialelor vezi pl. 126.

2020	28.07-D/20-SAC			Reparatia capitala a acoperisului scolii primare nr. 21 "S. Vangheli" din str. Tudor Vladimirescu 16		
A.S.P	Mihaila V.		07.20	Scoala primara Bloc D	faza	plansa
I.S.P	Hihlat Em.		07.20		PE	123
Elaborat	Mihaila V.		07.20	Plan de amplasare a elementelor de acoperis		"GEO-CAD-PROIECT" mun. Balti

Nr.inve.a orig. Data si semnatura Nr.inve.schim.