
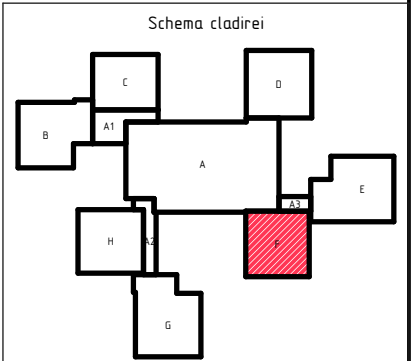


Plan de amplasare a elementelor de acoperis
sc. 1:100

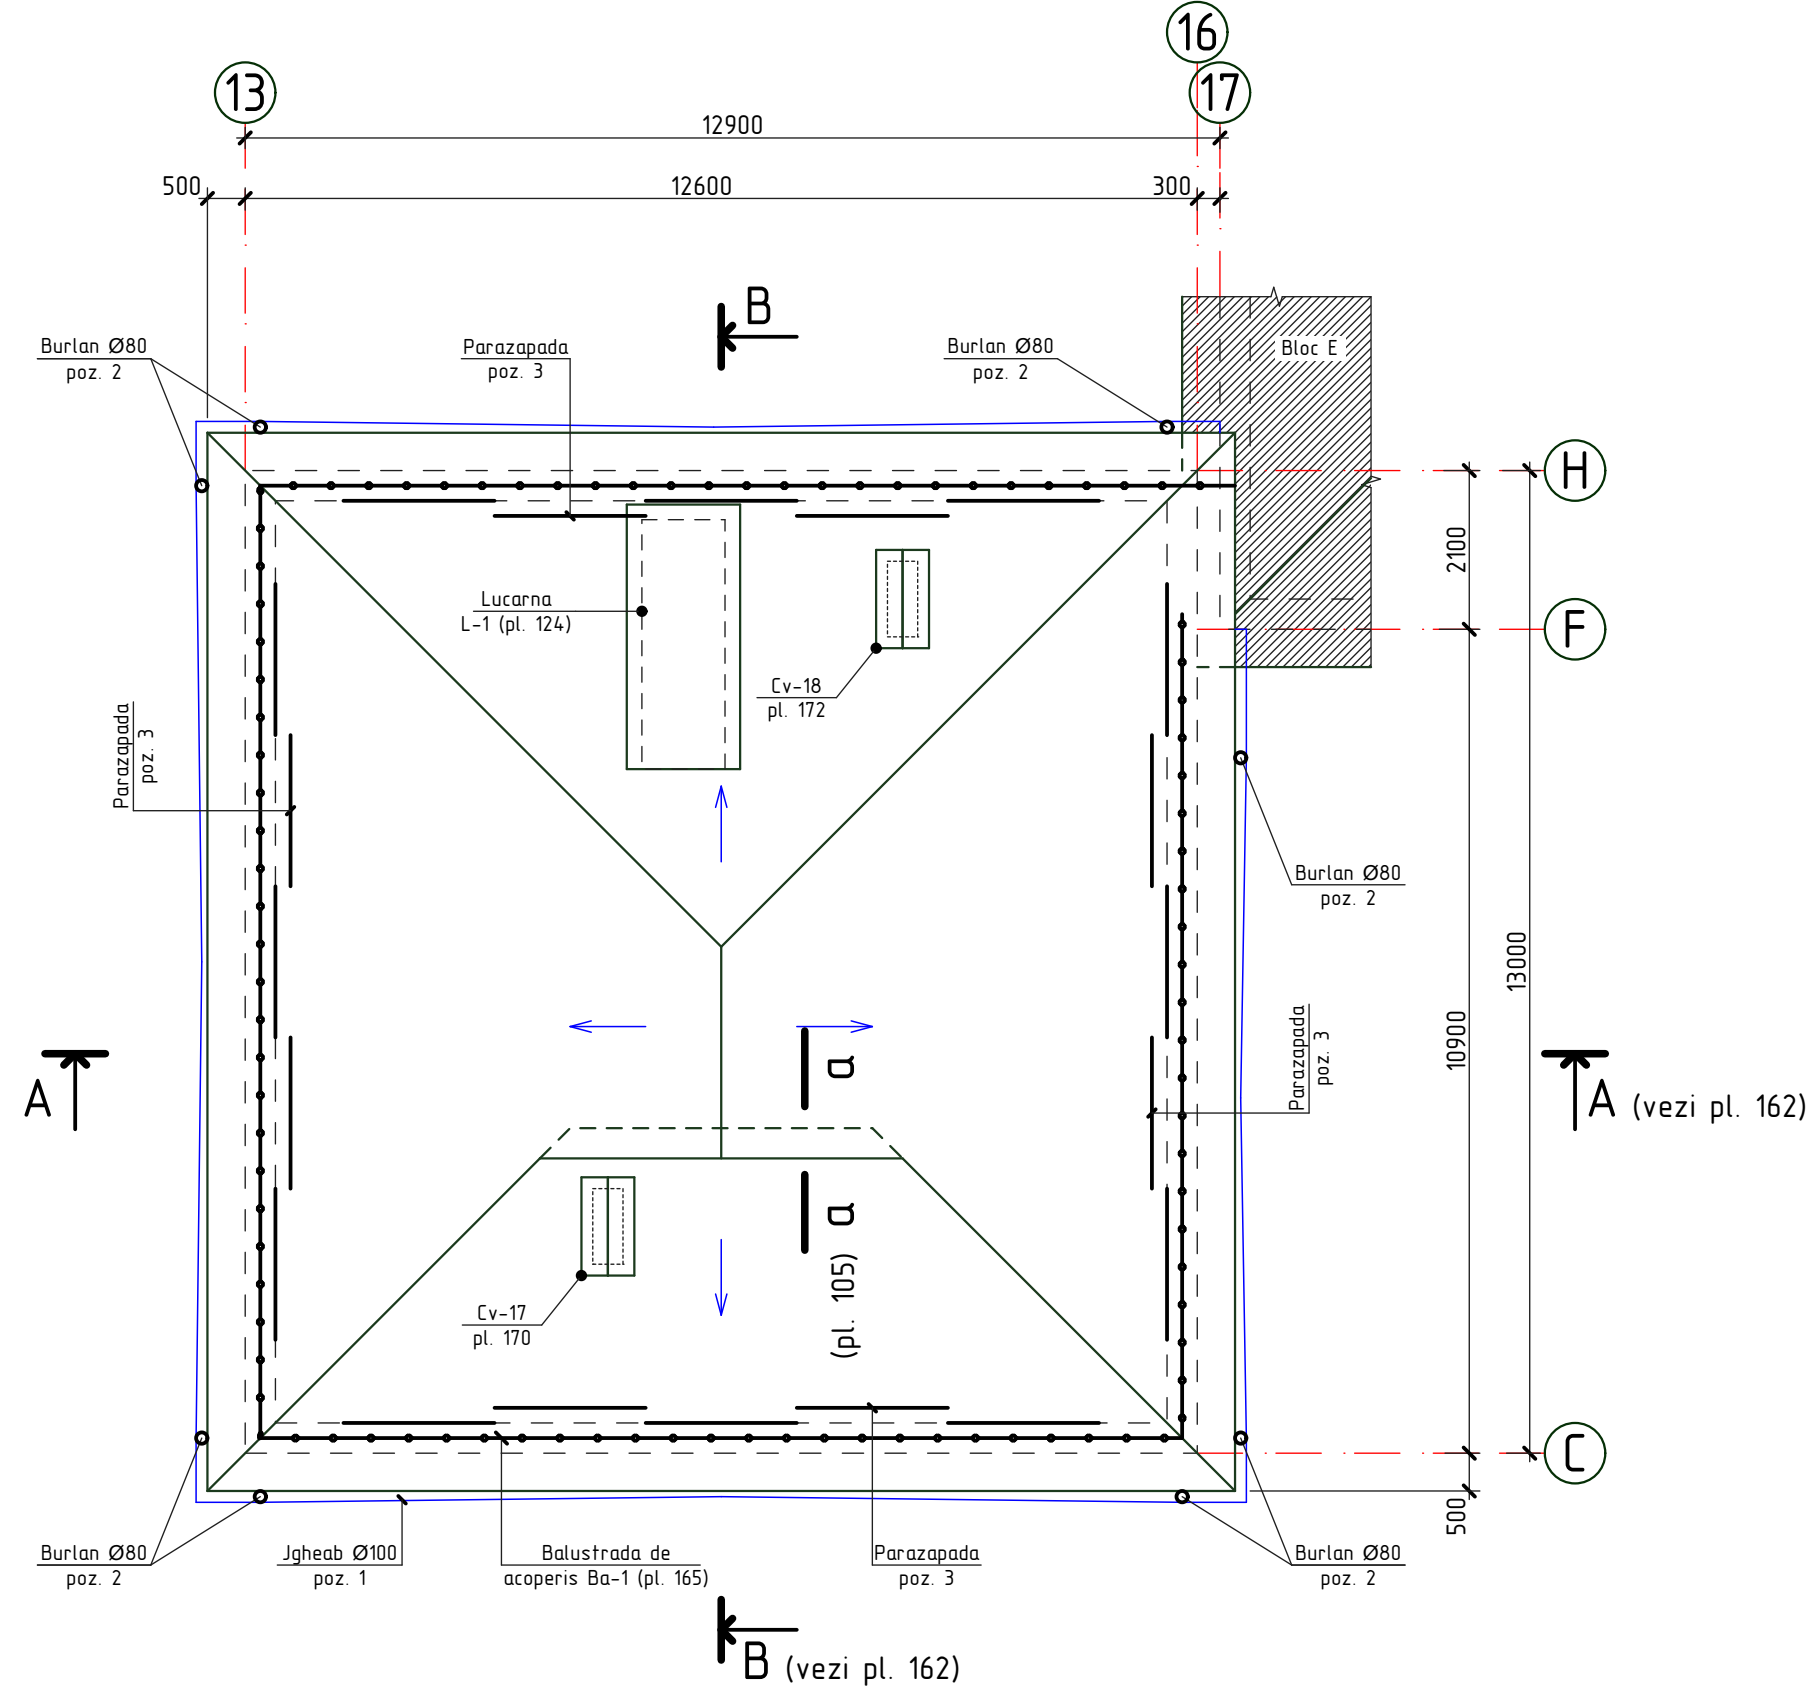

1. Specificatia materialelor vezi pl. 164.
2. Specificatia materialelor pentru Lucarna L-1 vezi pl. 166.

2020	28.07-D/20-SAC			Reparatia capitala a acoperisului scolii primare nr. 21 "S. Vangheli" din str. Tudor Vladimirescu 16		
A.S.P	Mihaila V.		07.20	Scoala primara Bloc F	faza	plansa
I.S.P	Hihlat Em.		07.20		PE	161
Elaborat	Mihaila V.		07.20	Plan de amplasare a elementelor de acoperis		"GEO-CAD-PROIECT" mun. Balti