
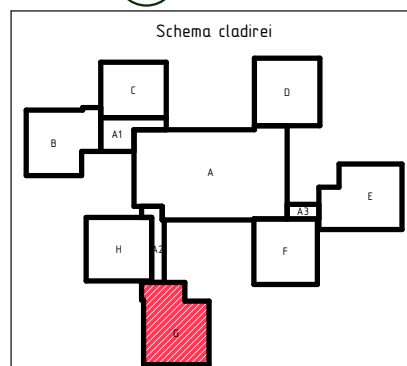


1. Specificatia materialelor vezi pl. 181.

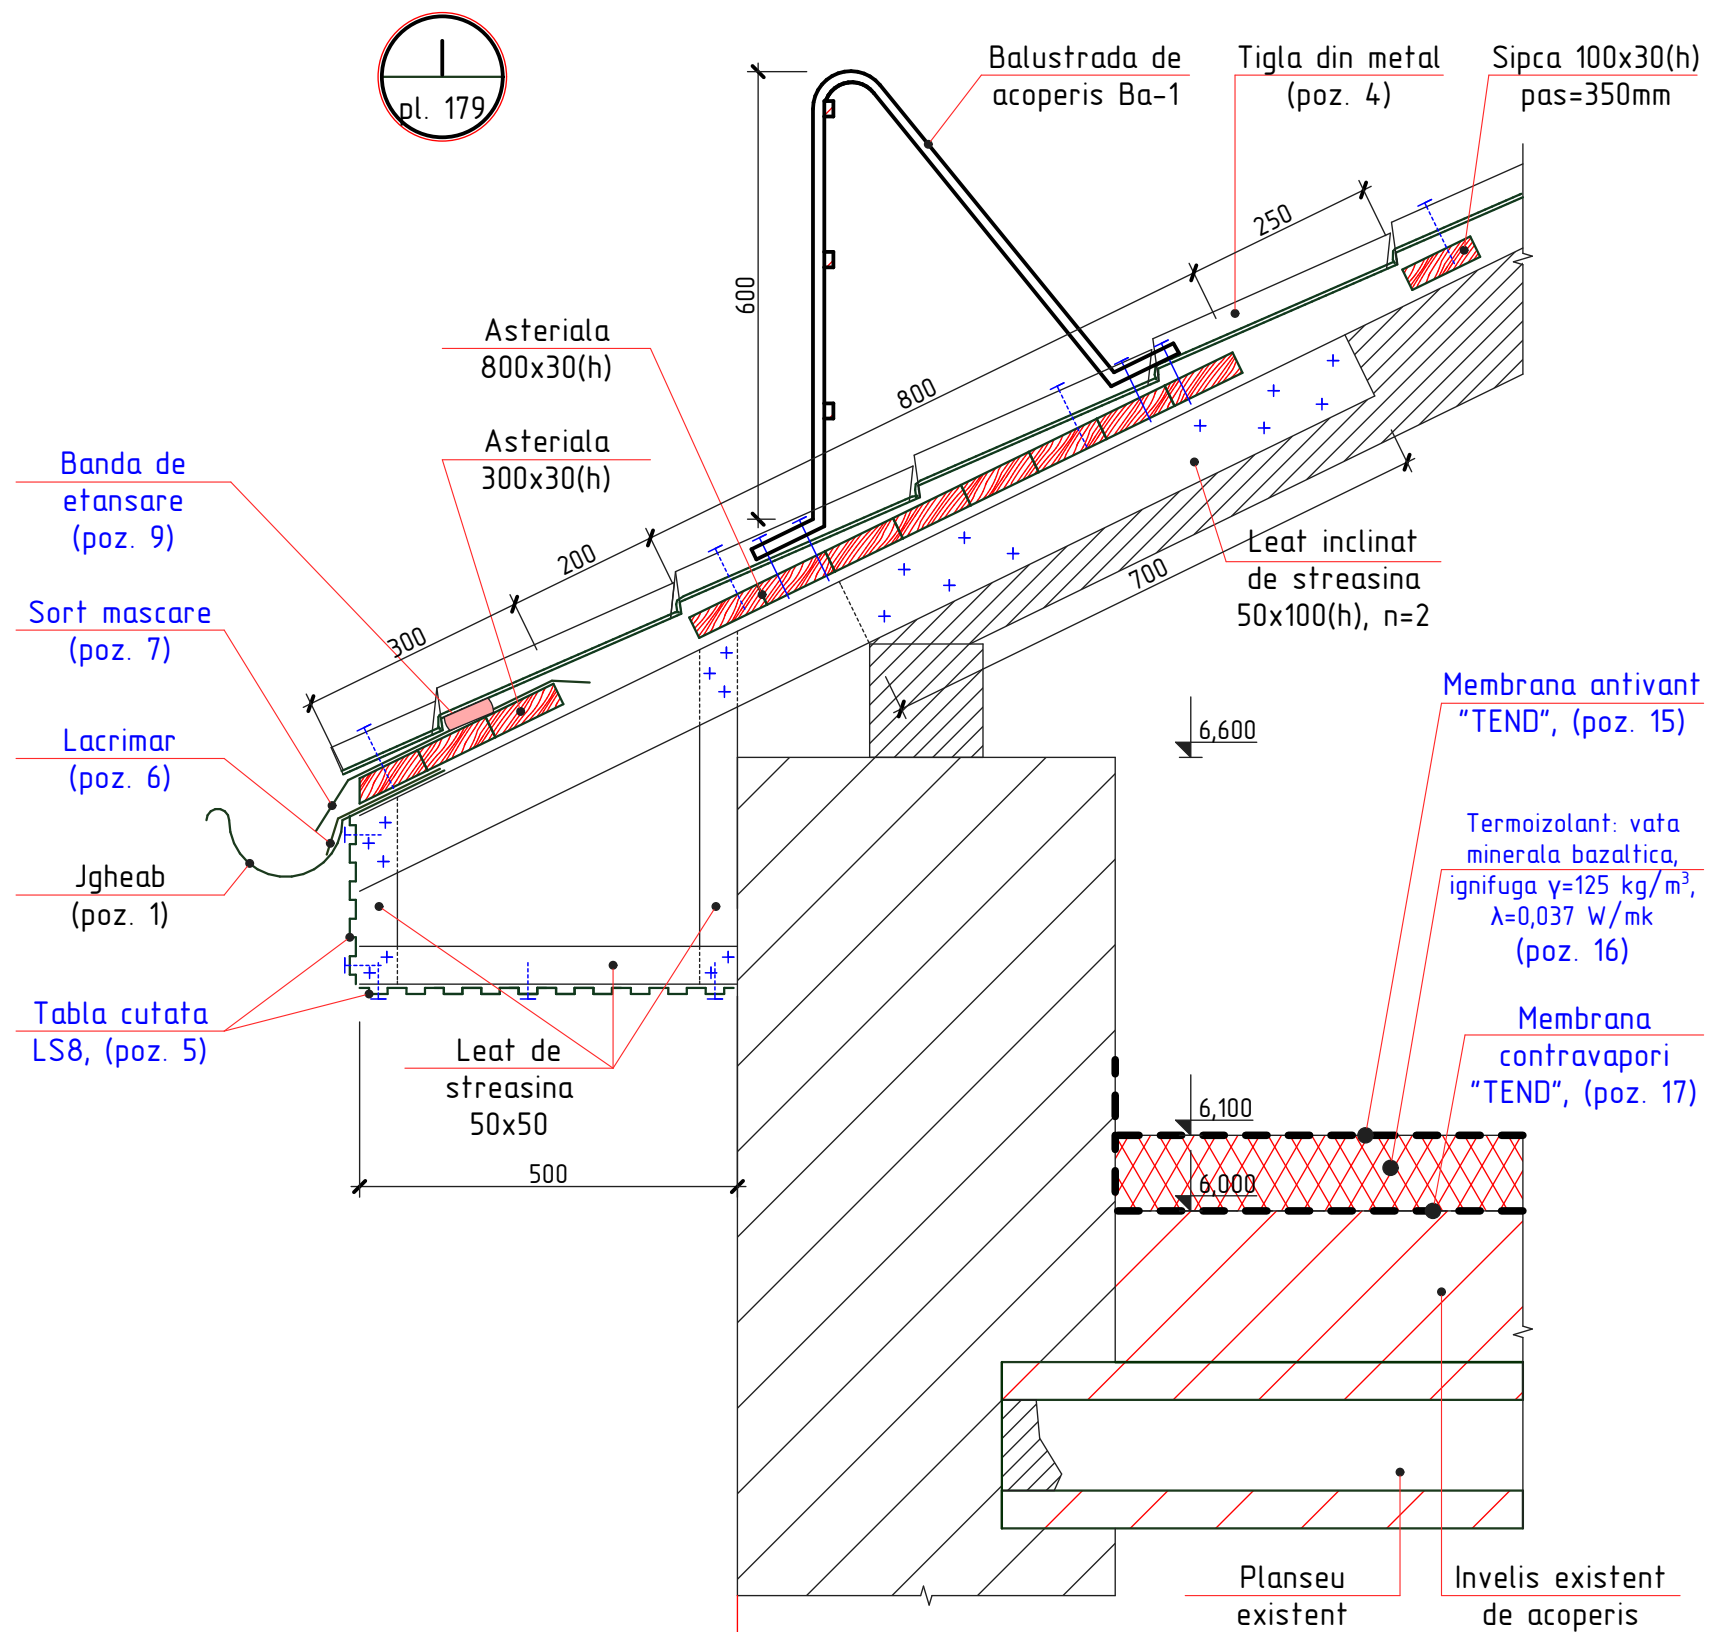

2020	28.07-D/20-SAC			Reparatia capitala a acoperisului scolii primare nr. 21 "S. Vangheli" din str. Tudor Vladimirescu 16			
A.S.P	Mihaila V.		07.20	Scoala primara Bloc G	faza	plansa	planse
I.S.P	Hihlat Em.		07.20		PE	180	
Elaborat	Mihaila V.		07.20	Nodul I	"GEO-CAD-PROIECT" mun. Balti		