
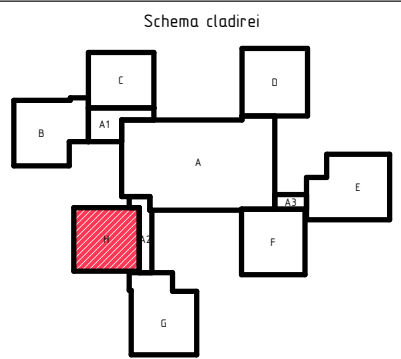


Plan acoperis (relveu)  
sc. 1:100

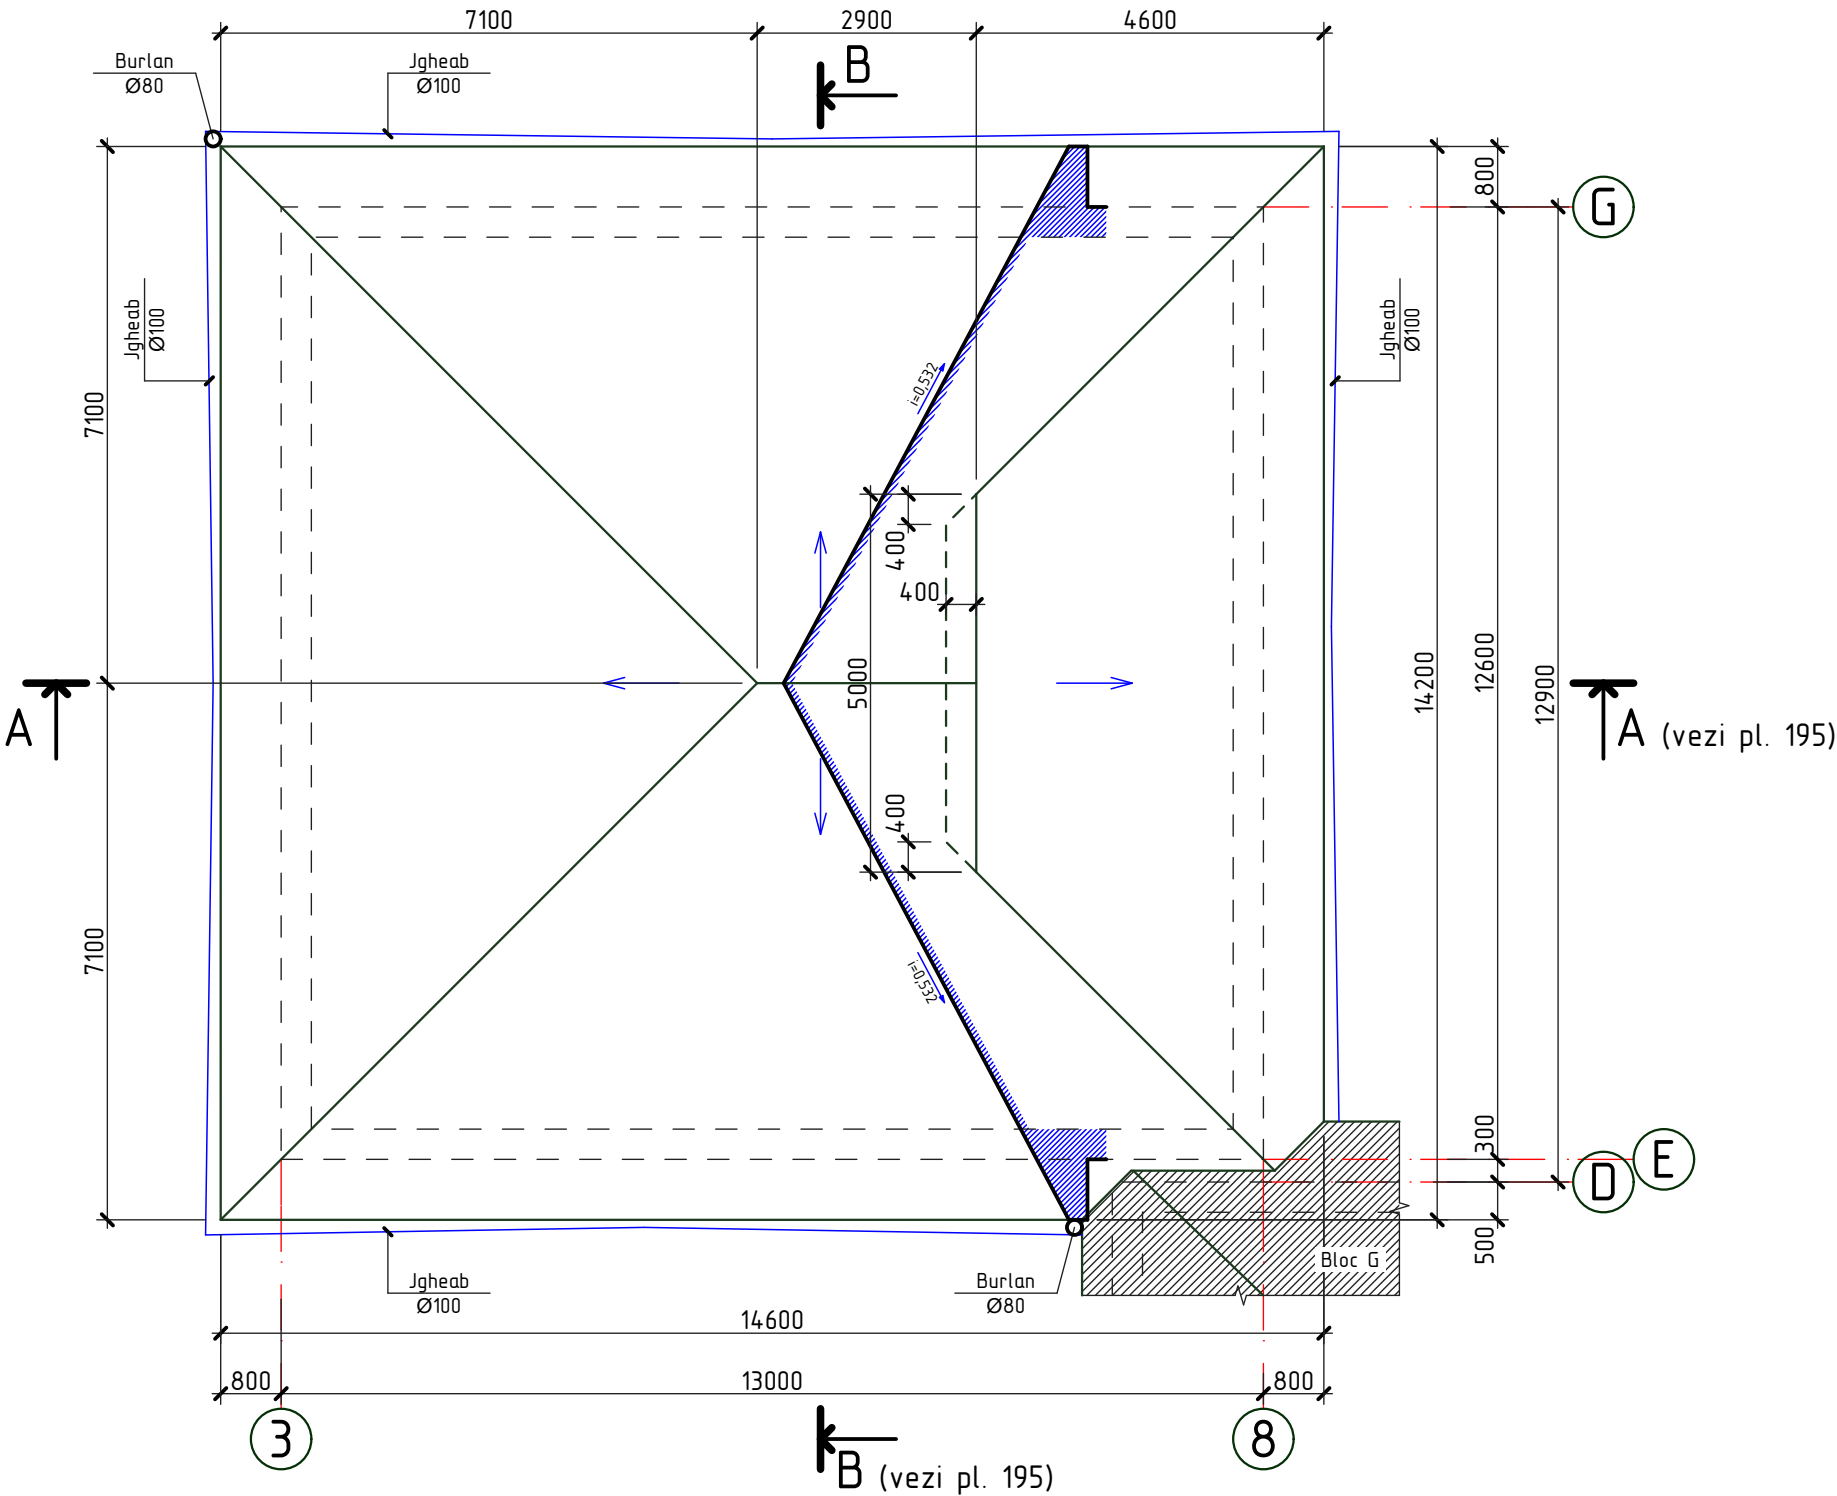

2020	28.07-D/20-SAC			Reparatia capitala a acoperisului scolii primare nr. 21 "S. Vangheli" din str. Tudor Vladimirescu 16		
A.S.P	Mihaila V.		07.20	Scoala primara Bloc H	faza	plansa
I.S.P	Hihlat Em.		07.20		PE	194
Elaborat	Mihaila V.		07.20	Plan acoperis releveu		"GEO-CAD-PROIECT" mun. Balti