


ATII VERZI sc. 1:300

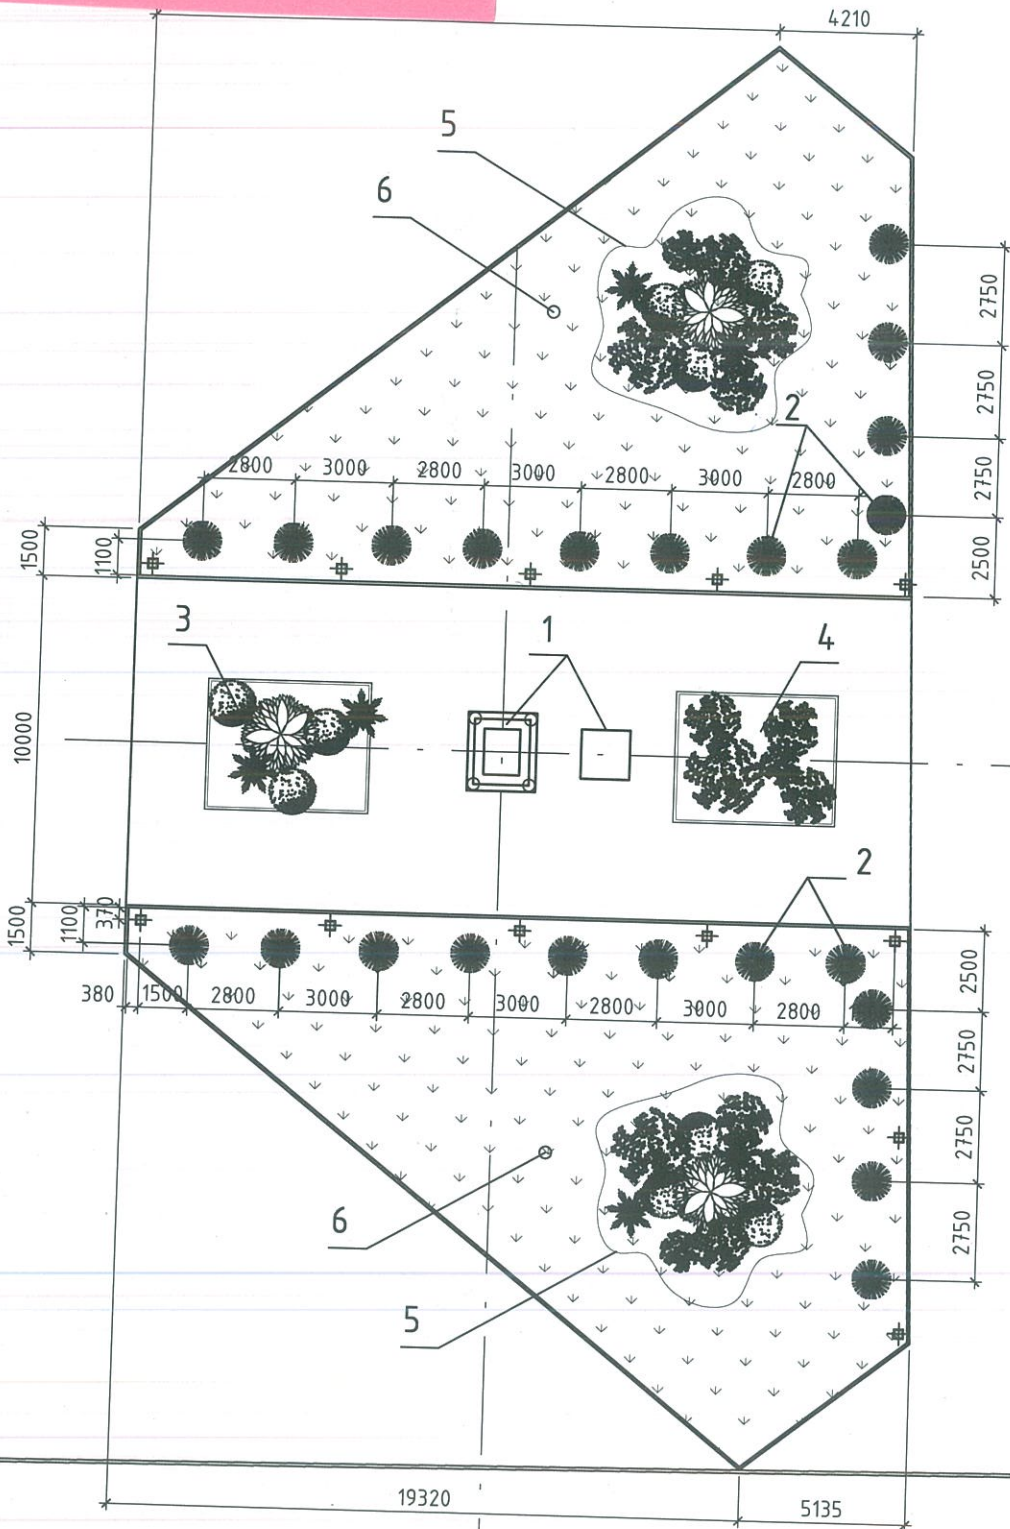

str. Grigore Vieru



Verificator de proiecte nr. 164

ROTARU NICOLAE

Domeniile: A.2.4

Nr. de inregistrare a avizului: 35/18.02.2017

Vatabiliã de la 14.02. 2017 pînã la 14.02.2022