



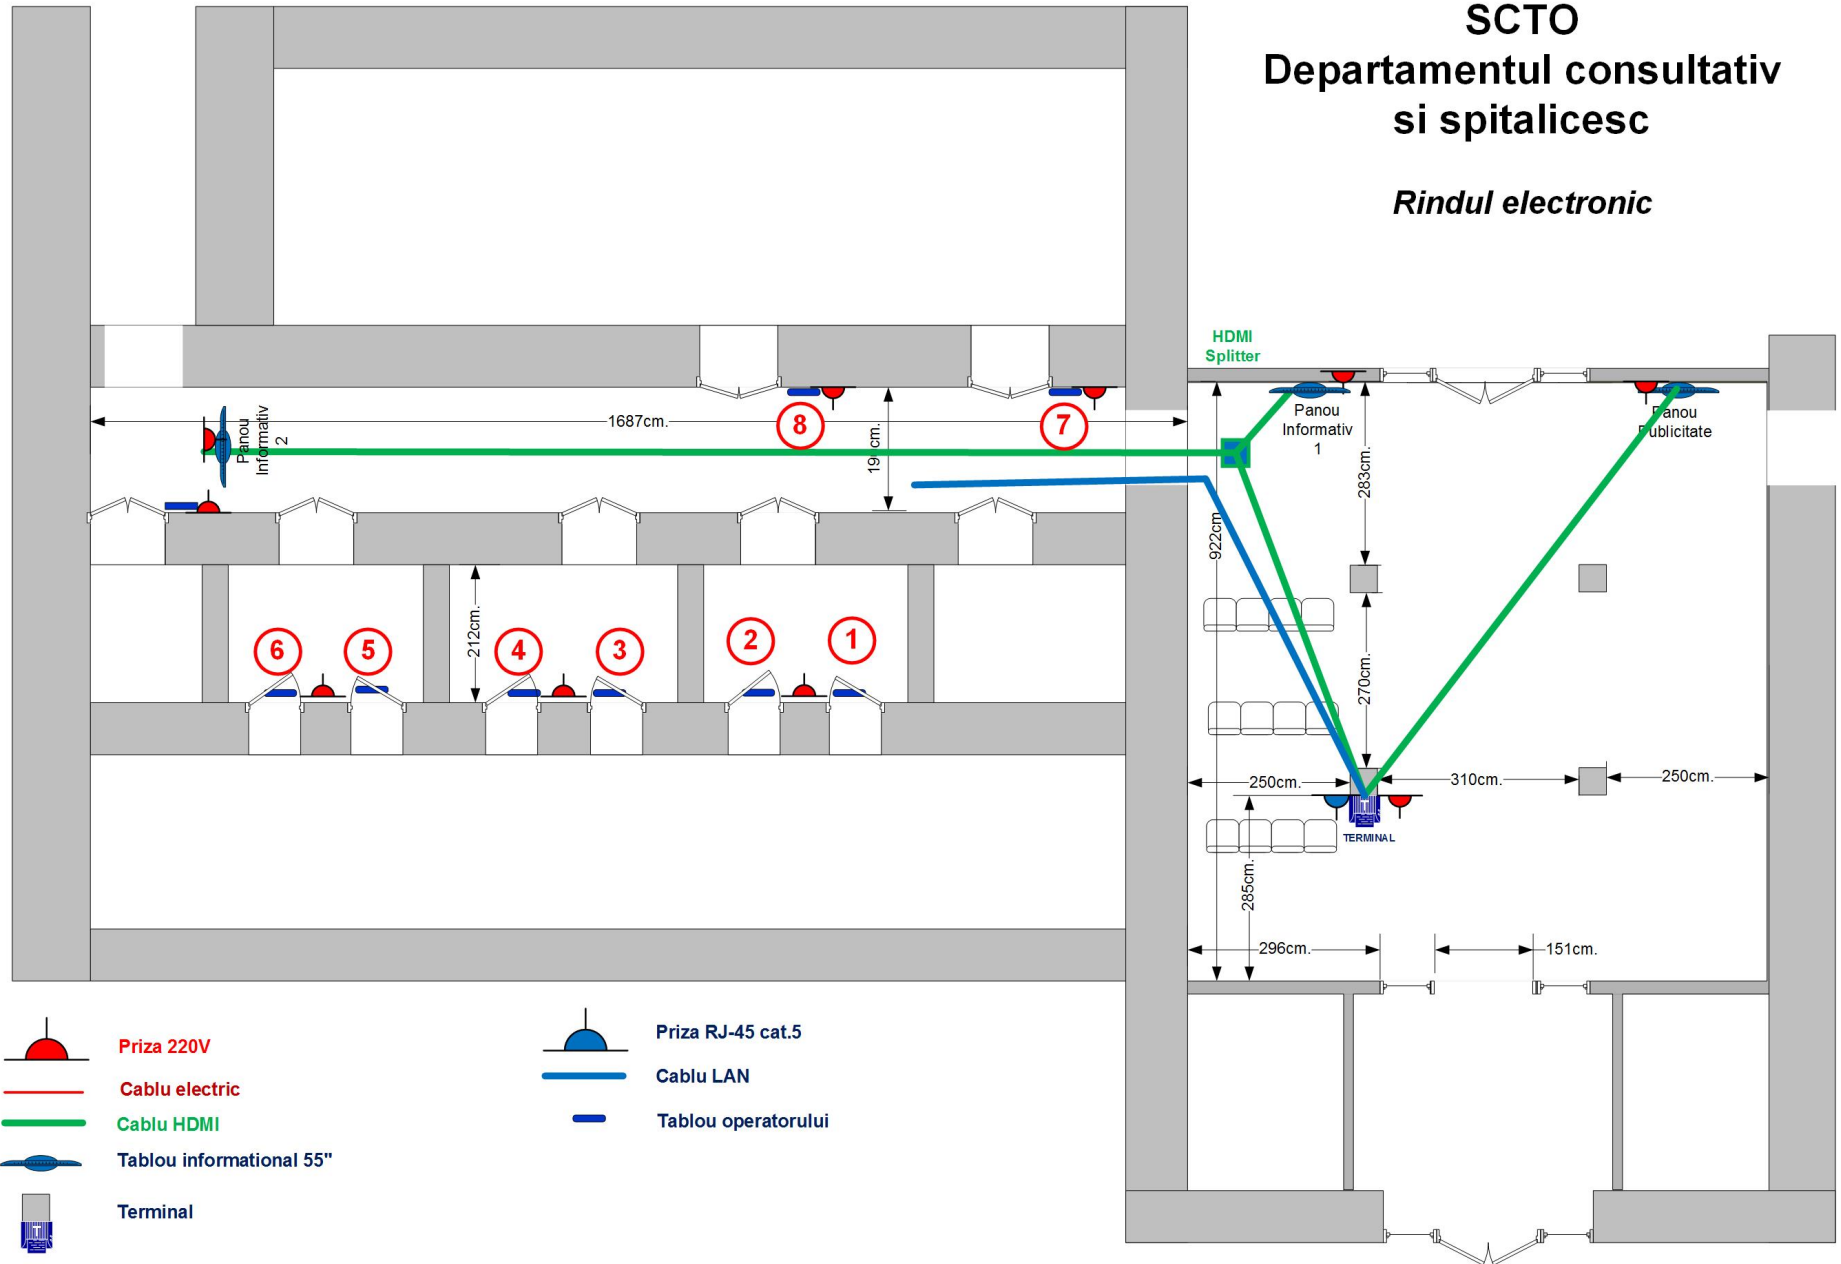



SCTO
Departamentul consultativ
si spitalicesc
Rindul electronic

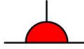

-  Priza 220V
-  Cablu electric
-  Cablu HDMI
-  Tablou informational 55"
-  Terminal

-  Priza RJ-45 cat.5
-  Cablu LAN
-  Tablou operatorului