


# BANCA DE EXTERIOR

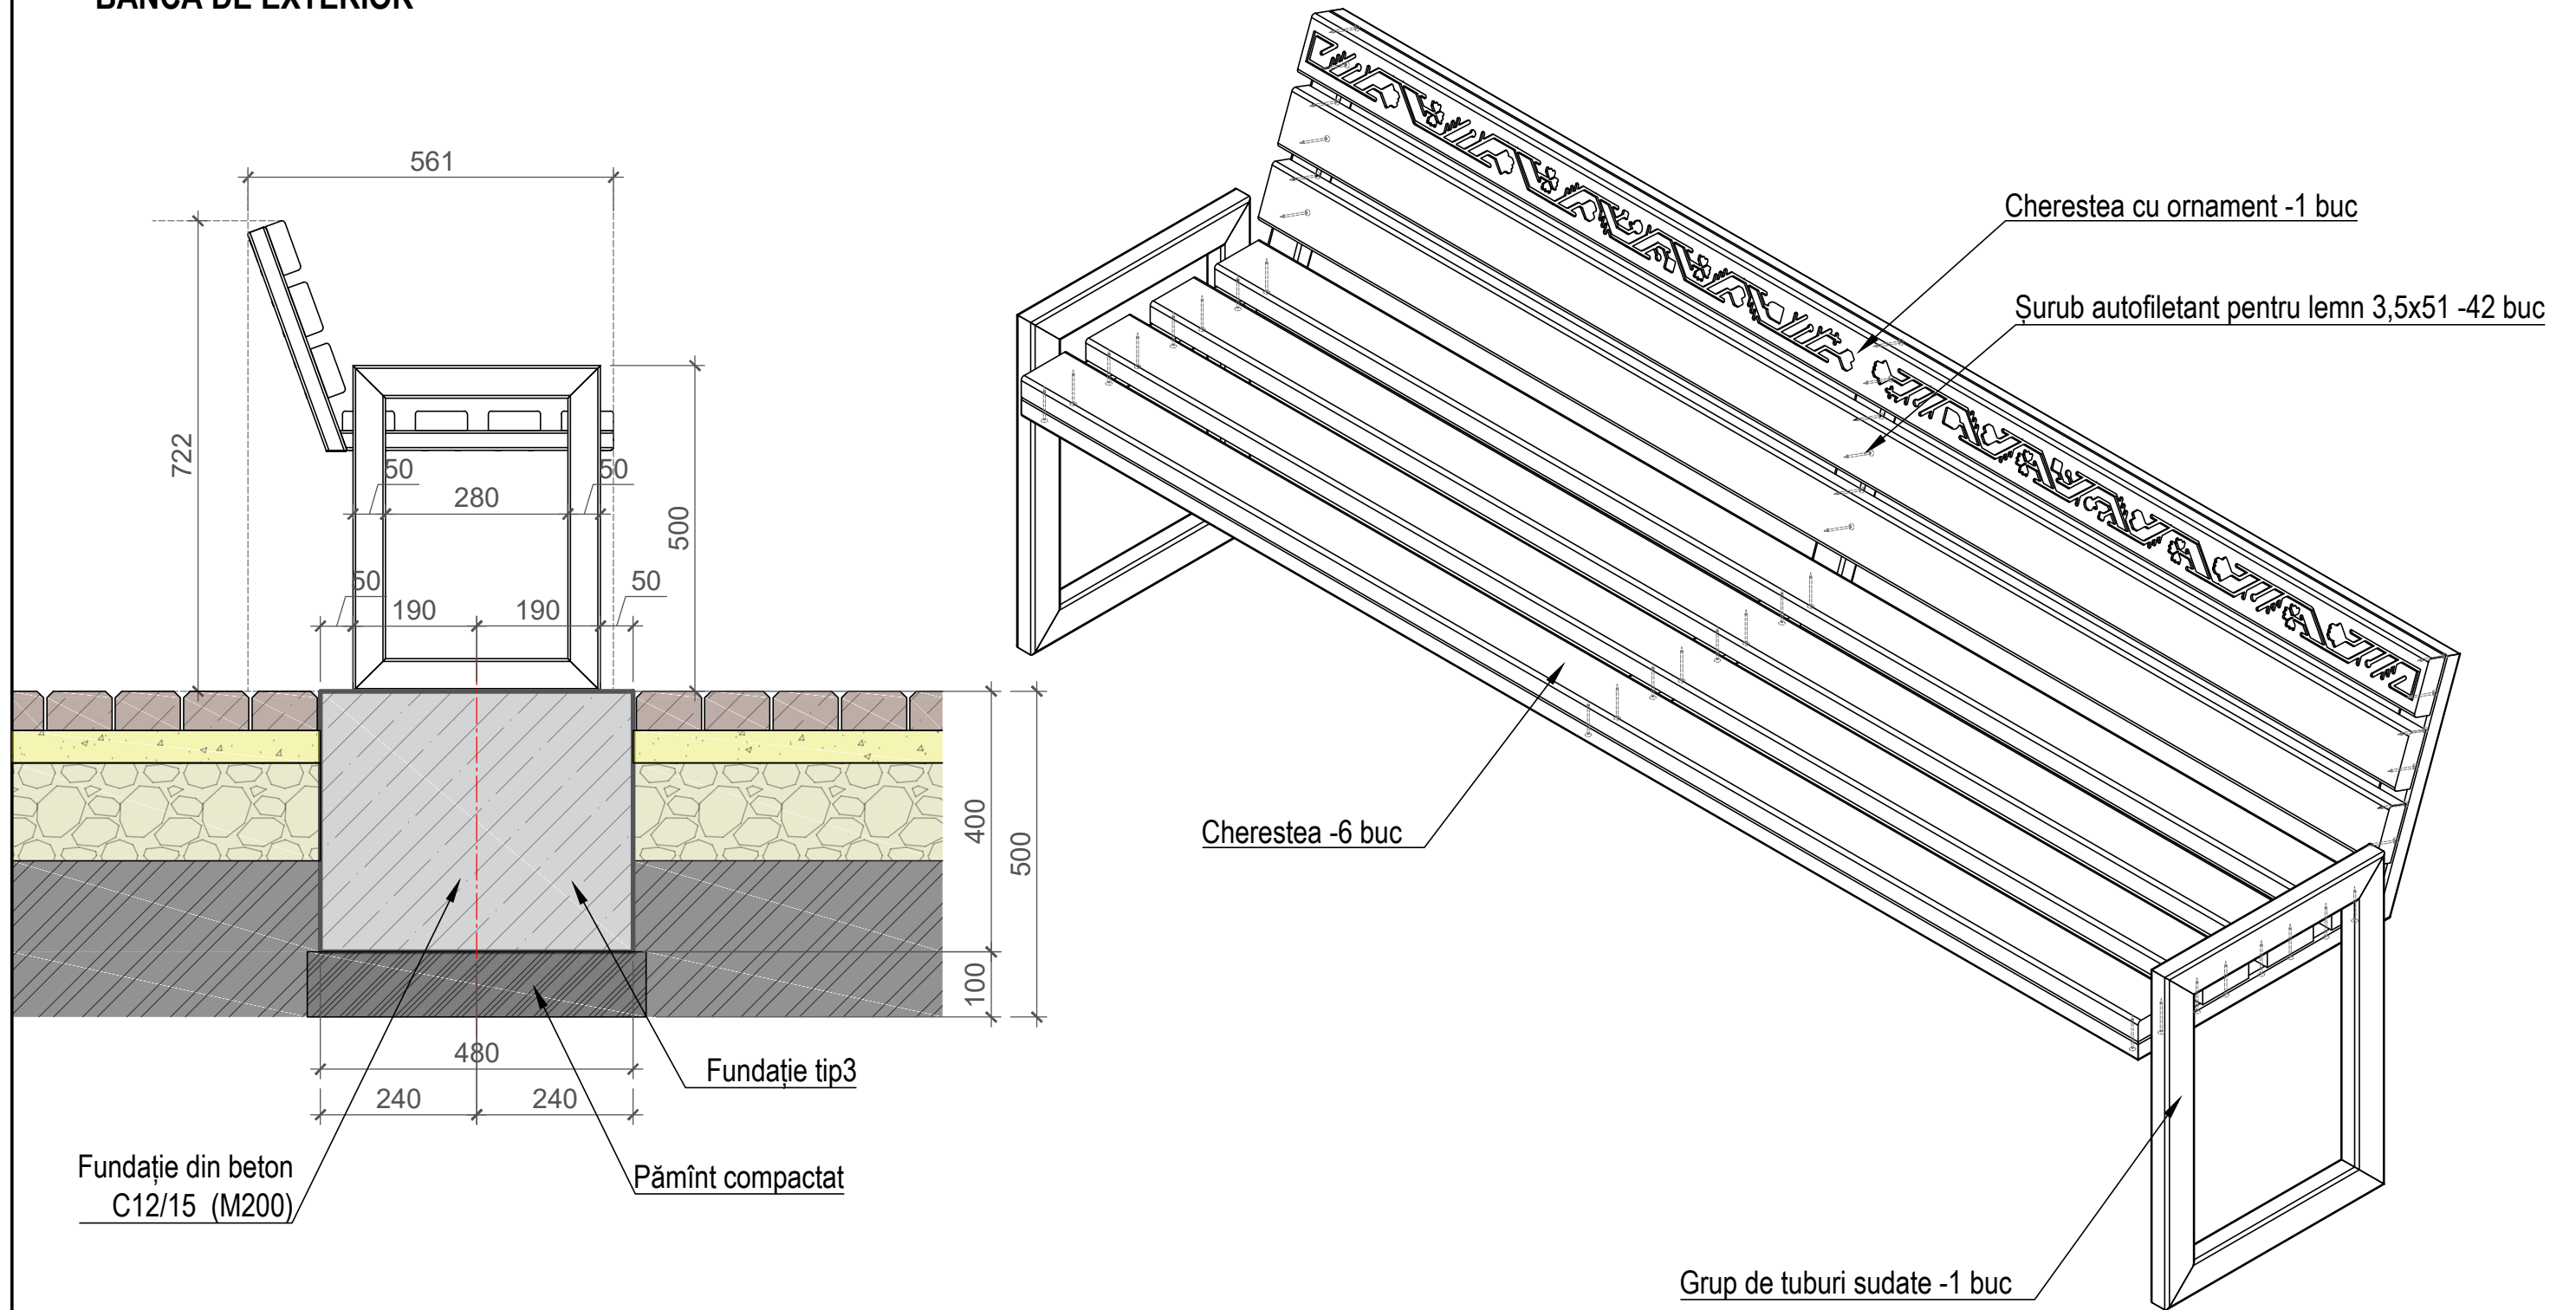

## BORDEROUL MATERIALELOR FUNDAȚIILOR SUB ELEMENTELE DE EXTERIOR

Poz.	Material	Cantitate
tip-1	Beton armat marca C12/15 (M200)	0,072 m <sup>3</sup>
tip-2	Beton armat marca C12/15 (M200)	3,276 m <sup>3</sup>
tip-3	Beton armat marca C12/15 (M200)	1,2672 m <sup>3</sup>
tip-4	Beton armat marca C12/15 (M200)	5,9535 m <sup>3</sup>
tip-5	Beton armat marca C12/15 (M200)	2,592 m <sup>3</sup>