

Coordonat
 AGHENTIE TUDOR
 R: 2019
 Nr. 0354
 A.2.3.4
 PROIECTANT


NOTE:



ELABORAT	NUMELE/PRENUMELE	DATA
DESIGNER COORDONATOR	LUPASCU A.	
DESIGNER PROIECT	BRAGOI I.	
BENEFICIAR	ARHI TERRA	

DESIGN PROIECT		
Hol comisia finante, or. Chisinau		
SCARA	FOAIE	FOI
SC 1:50	9	II
"ARHI TERRA" SRL		ANA LUPASCU DESIGN


DESFASURATE

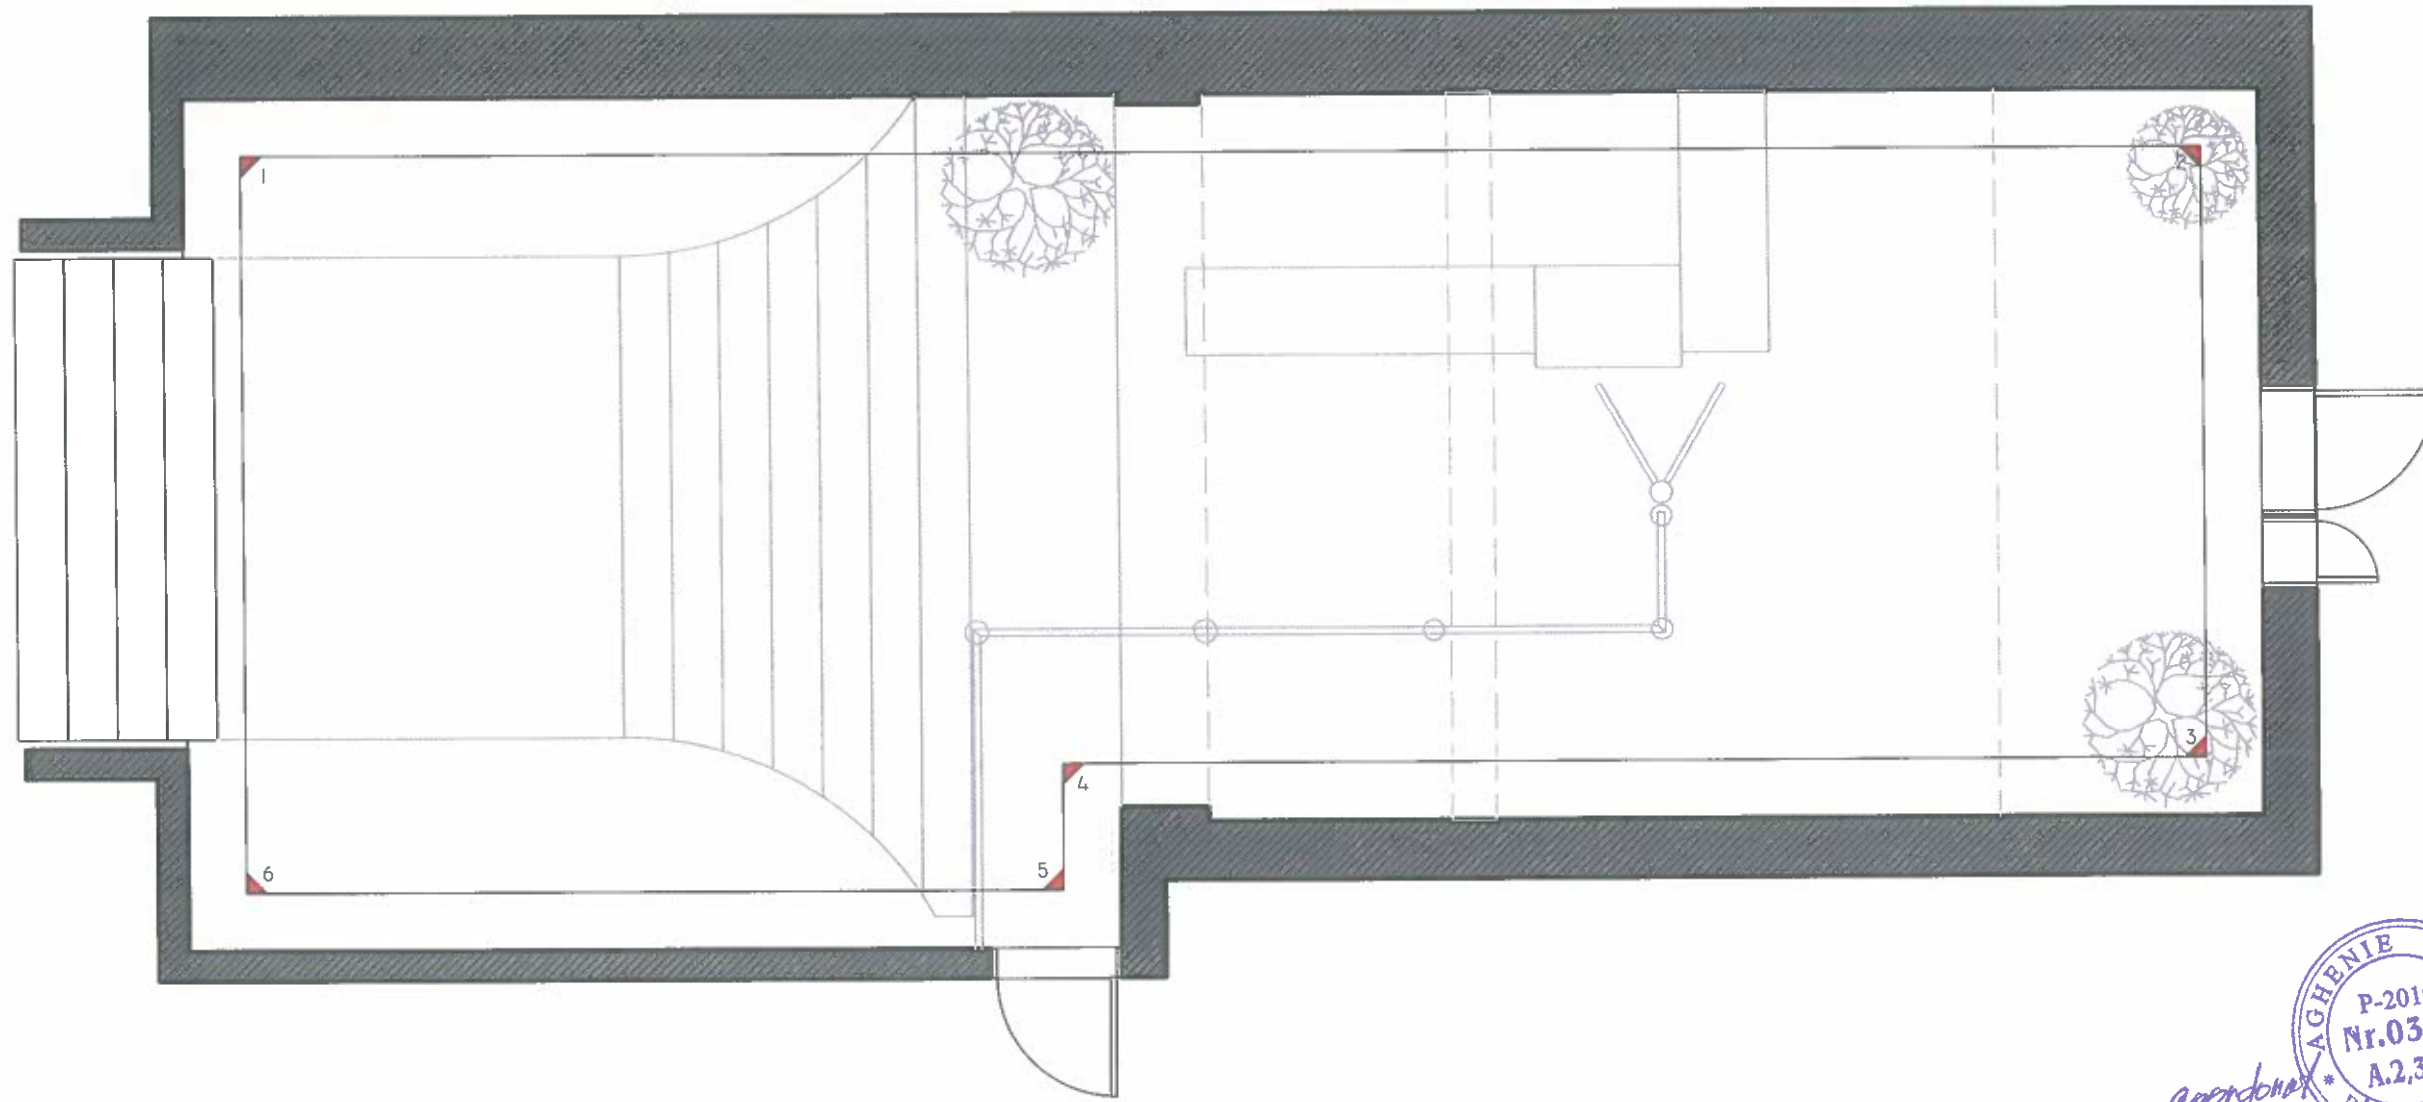

caendona
 AGHENIE TUDOR
 P-2019
 Nr.0354
 A.2,3,4
 PROIECTANT

NOTE:

ELABORAT	NUMELE PRENUMELE	SEMN.	DATA	DESIGN PROIECT Hol comisia finante, or. Chisinau			
DESIGNER COORDONATOR	LUPASCU A.						
DESIGNER PROJECT	BRAGOI I.			PLAN MARCARE DEFASURATE	SCARA	FOAIE	FOI
					SC 1:50	8	II
BENEFICIAR	ARHI TERRA			"ARHI TERRA" SRL	ANA LUPASCU DESIGN		

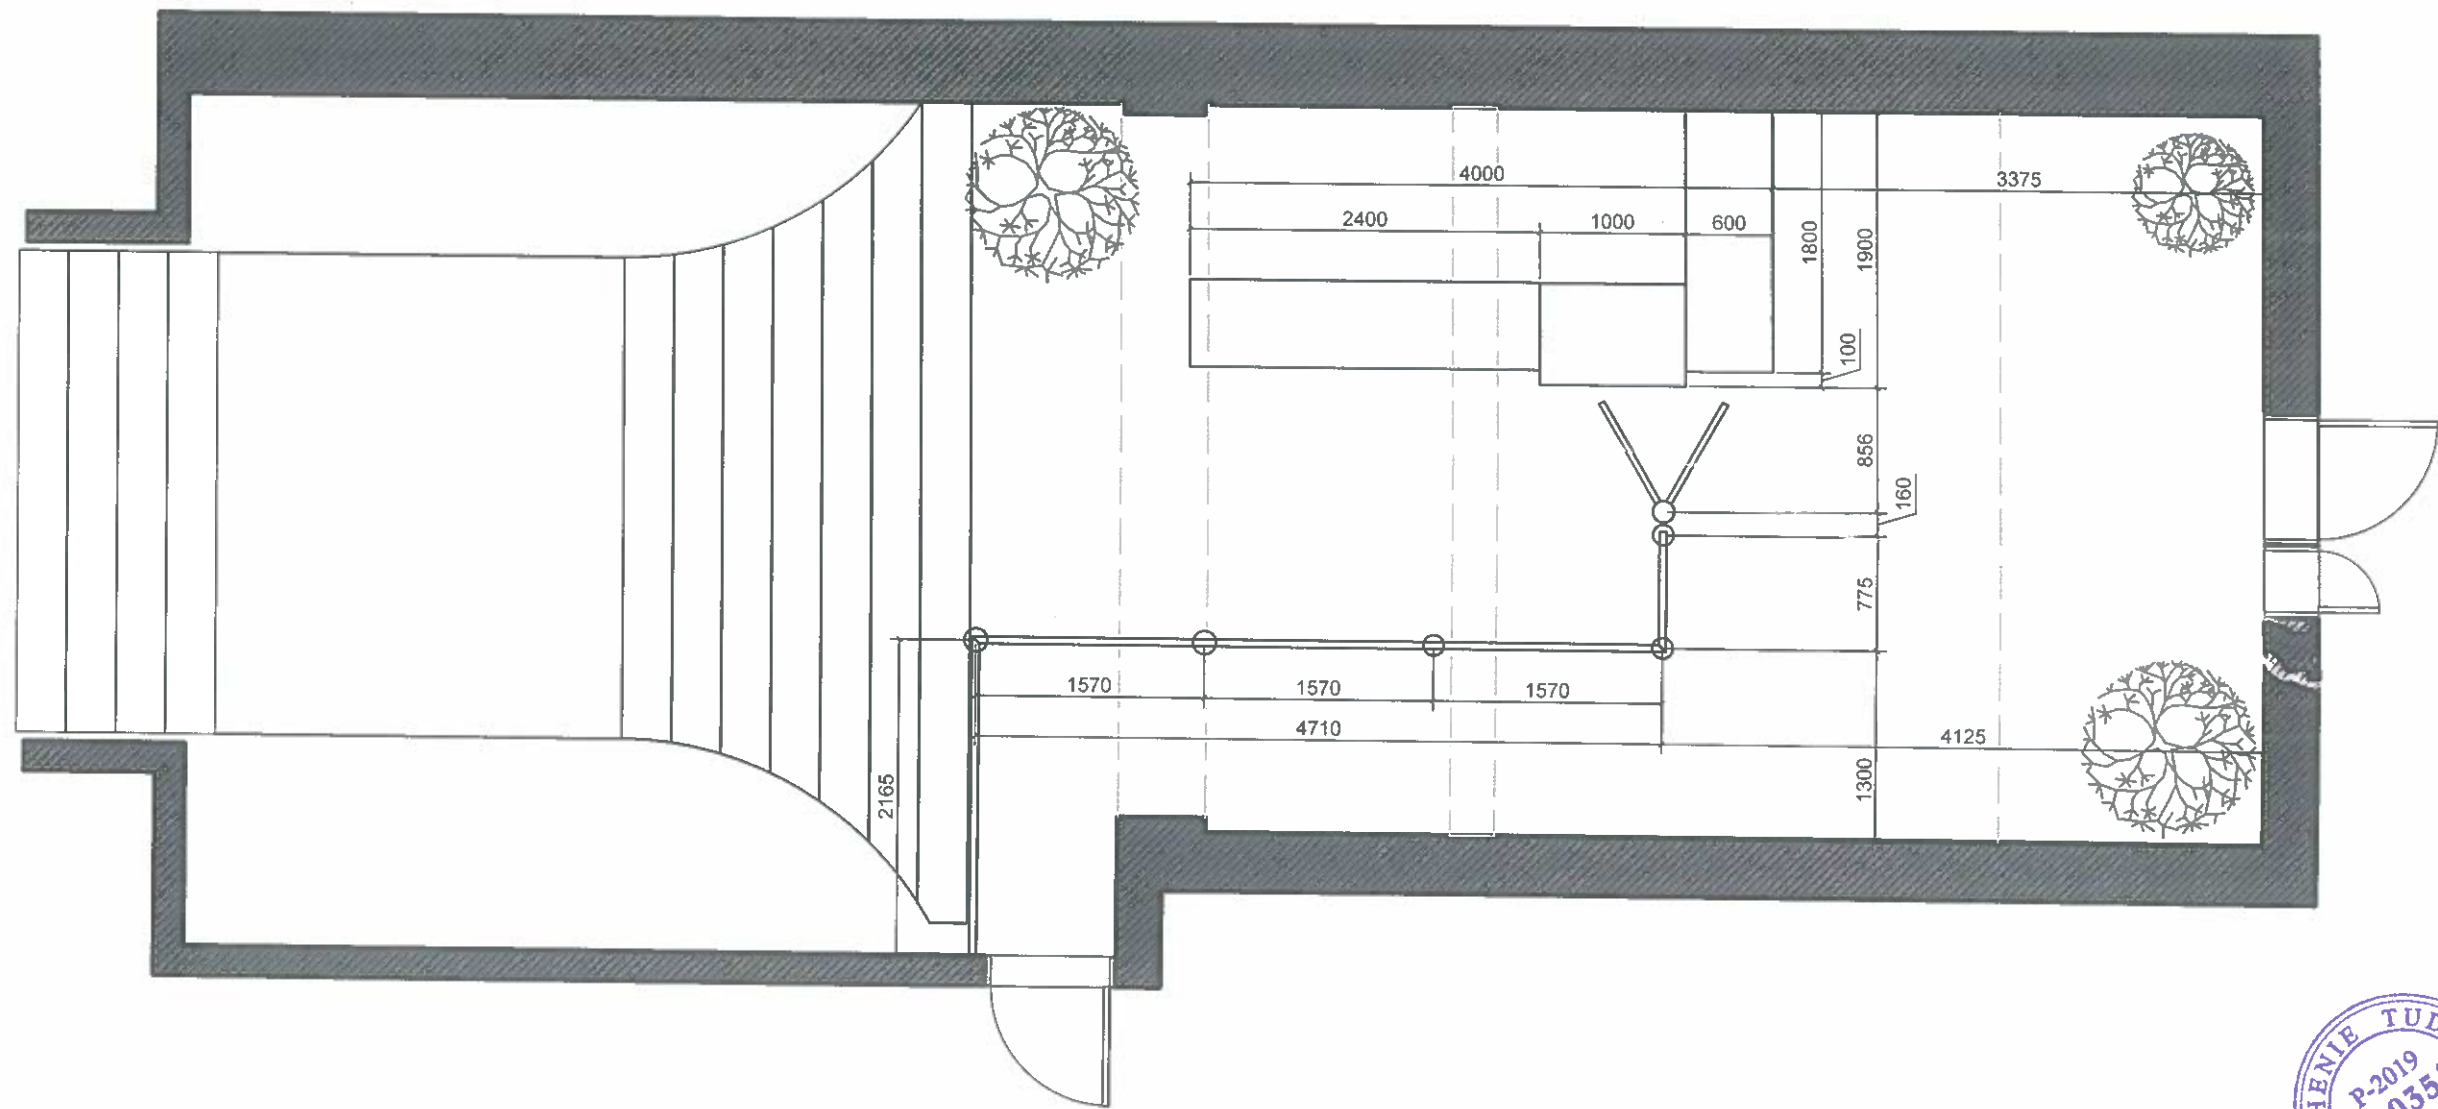


GHEMIE TUDOR
 P-2019
 Nr. 0354
 A2.34
 PROIECTANT
Cocorina

NOTE:



ELABORAT	NUMELE PRENUMERUL SEMNUL SI DATA	DESIGN PROIECT			
DESIGNER COORDONATOR	LUPASCU A.	Hol comisia finante, or. Chisinau			
DESIGNER PROIECT	BRAGOI I.	PLAN AMPLASARE MOBILIER CU DIMENSIUNI	SCARA	FOAIE	FOI
			SC 1:50	4	II
BENEFICIAR	ARHI TERRA	"ARHI TERRA" SRL	ANA LUPASCU DESIGN		

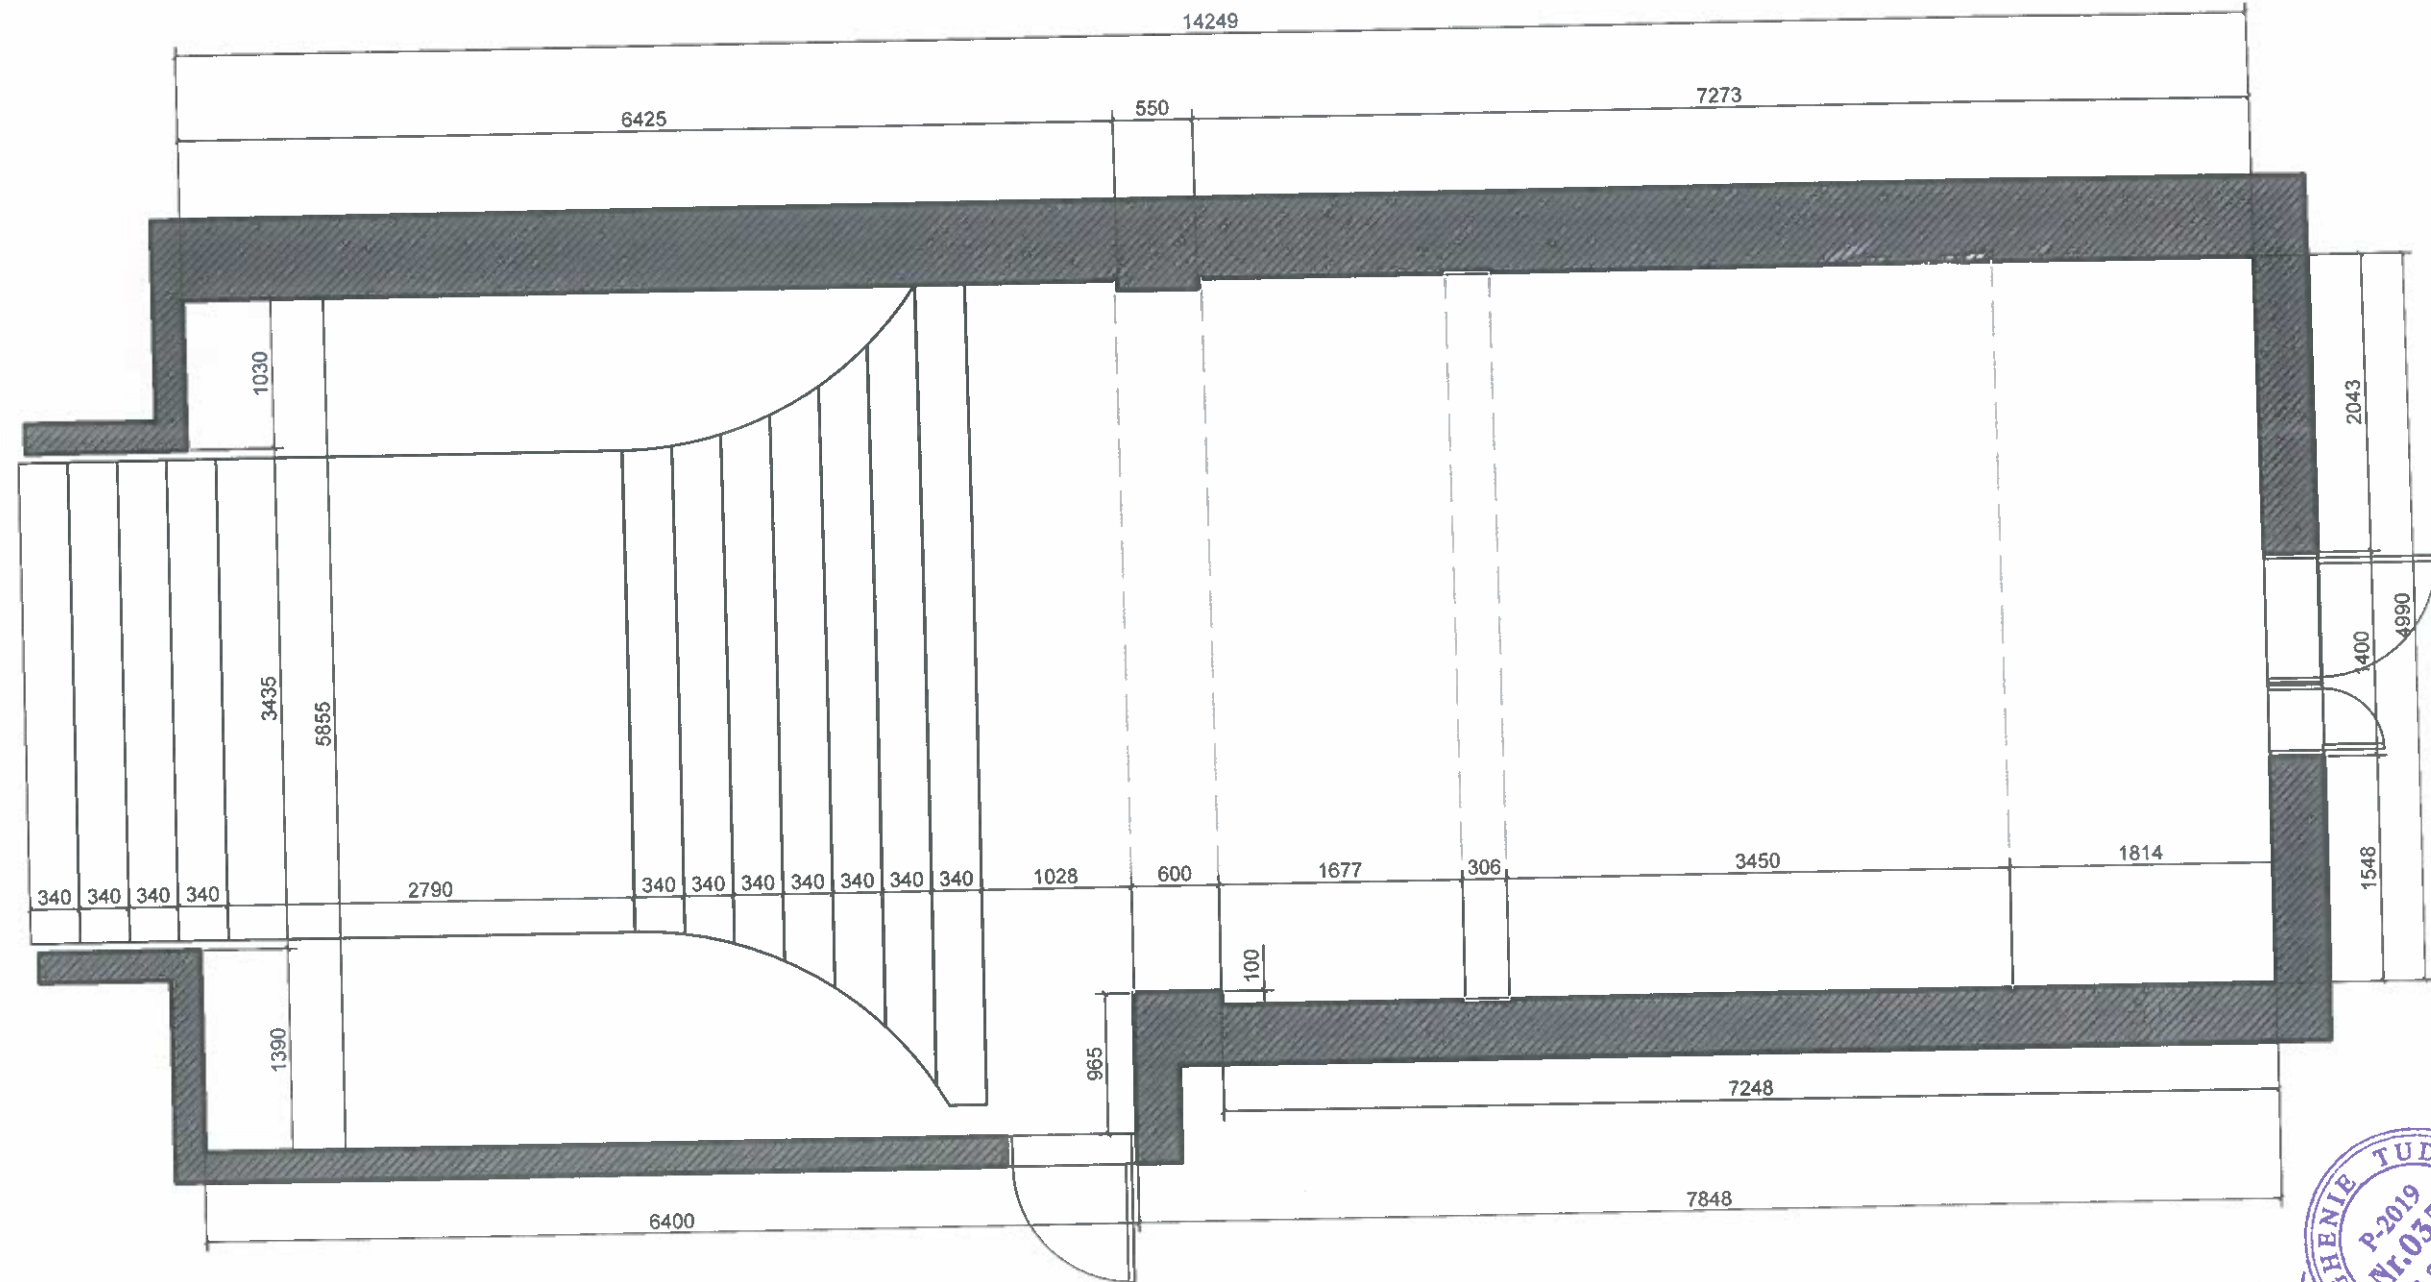

Coordonat

GENIE TUDOR
P-2019
Nr. 0354
A.2.3.4
PROIECTANT

NOTE:



ELABORAT	NOMELE PRENUMERUL SI SEMNUL DATEI	DESIGN PROIECT Hol comisia finante, or. Chisinau			
DESIGNER COORDONATOR	LUPASCU ANA				
DESIGNER PROIECT	BRAGOI I.	PLAN RELEVU INITIAL	SCARA SC 1:50	FOAIE 3	FOI II
BENEFICIAR	ARHI TERRA	"ARHI TERRA" SRL		ANA LUPASCU DESIGN	