


Fragment plana cota 0,000

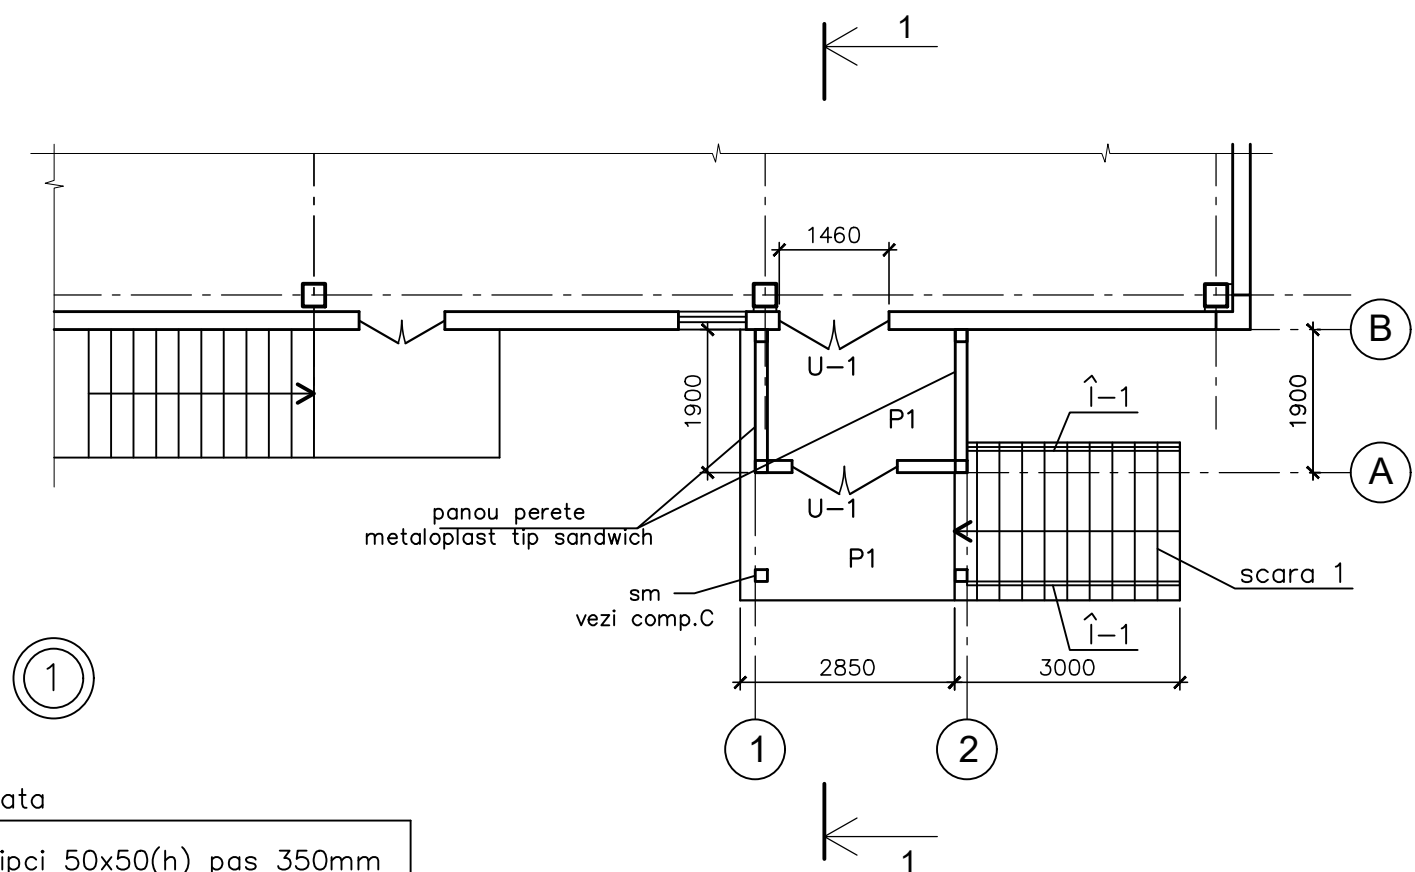

Sectione 1-1

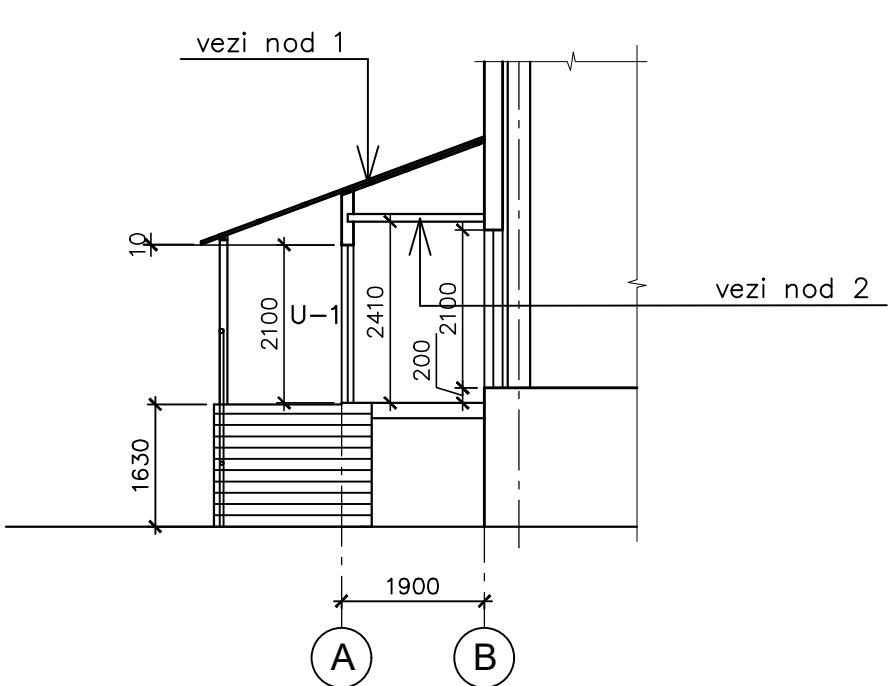



Tabla profilata

Grilaj din sipci 50x50(h) pas 350mm
Sipci 50x25(h)mm
Película anticondensat
Capriori 50x150

Consum acoperis--12m²

Explicatia pardoselelor

Denumirea incaperilor sau numarul incaperilor pe plan	Tip de pardos. dupa proiect	Vederea pardoselei	Elementele pardoselei si grosimea lor	Suprafata, m ²
1	2	3	4	5
plan cota 0.000				
P1			Acoperire --placa de ceramica(gresie) "Porcelonato" --11mm, Compozitie adeziva --5mm, Strat de nivelare --mortar de ciment si nisip marca M50 --20mm Strat de izolatie acustica din termobeton $\gamma = 250\text{kg/m}^3$ --60mm Placa de beton armat	11,80

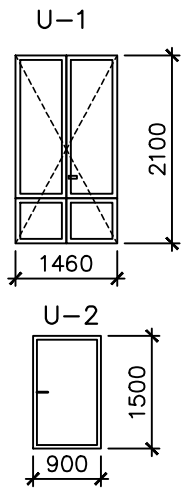

Usa U-1 --PVC cu sticla--2 buc

Pereti exteriori metaloplast tip--sandwich--15m²

Usa U-2 --PVC oarba--1 buc

						11/18-SAC			
						Anexa (lit."A") la cladirea blocului alimentar al L.T."Alexandr Puskin" str.Bulgara nr.122, mun.Balti			
Sch.	Cant.	Foia	N doc.	Semn.	Data	Anexa		Etapa	Foia
								PE	6
ASP		Lungu M.			12.2018	Plan cota 0.000,sectiune 1-1 (proiect)		"Diarse-Tehnic" S.R.L. mun. Chisinau	
Executor		Cebotari V.							