


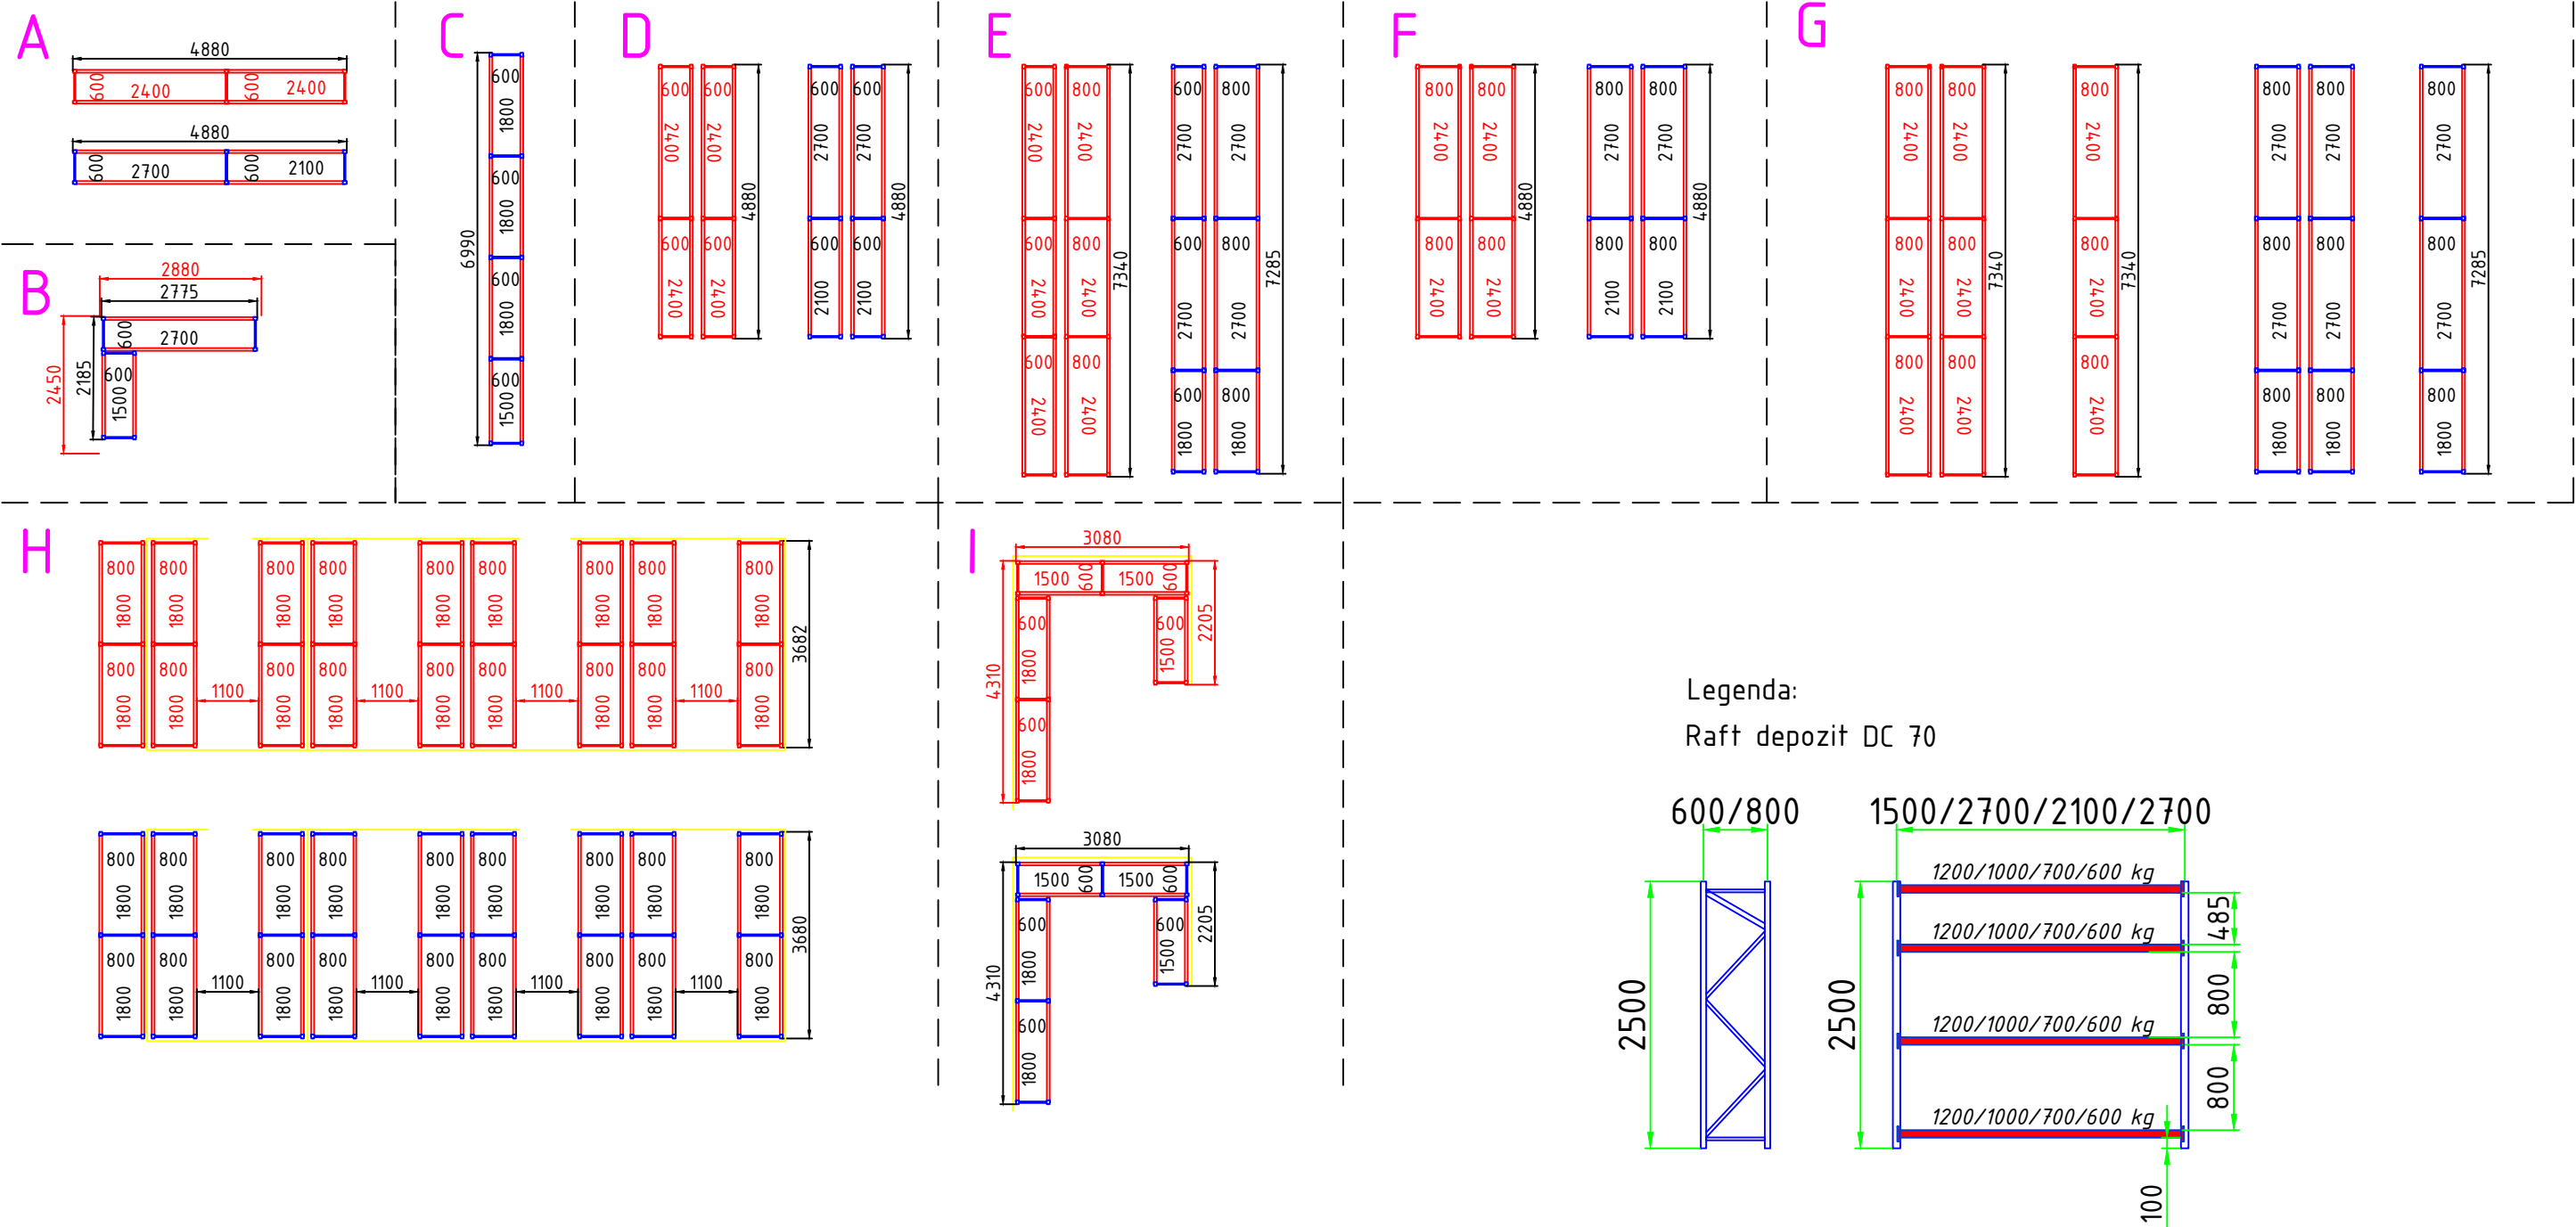

Coordonat Beneficiar

Nume, prenume, functie

Semnatura L.Ş.

|            |                |         |          |                                                                                                 |      |            |       |
|------------|----------------|---------|----------|-------------------------------------------------------------------------------------------------|------|------------|-------|
|            |                | semnat. | data     | Planul de amplasare a utilajului comercial                                                      |      | Varianta   | V1    |
|            |                |         |          |                                                                                                 |      | Nr.proiect |       |
|            |                |         |          | IMSP SCM, str. Sf.Treime                                                                        | faza | plansa     | scara |
| Elaborat   | Axentii A.     |         | 20.09.22 |                                                                                                 | PE   | 1          | 1:120 |
| Manager Pr | Poperecinîi A. |         |          |                                                                                                 |      |            |       |
|            |                |         |          |                                                                                                 |      |            |       |
|            |                |         |          |                                                                                                 |      |            |       |
|            |                |         |          | <b>VITRA</b> or. Chişinău<br>Str. Uzinelor 4<br>Tel.:022 94 49 55<br>ISO 9001:2008 www.vitra.md |      |            |       |