

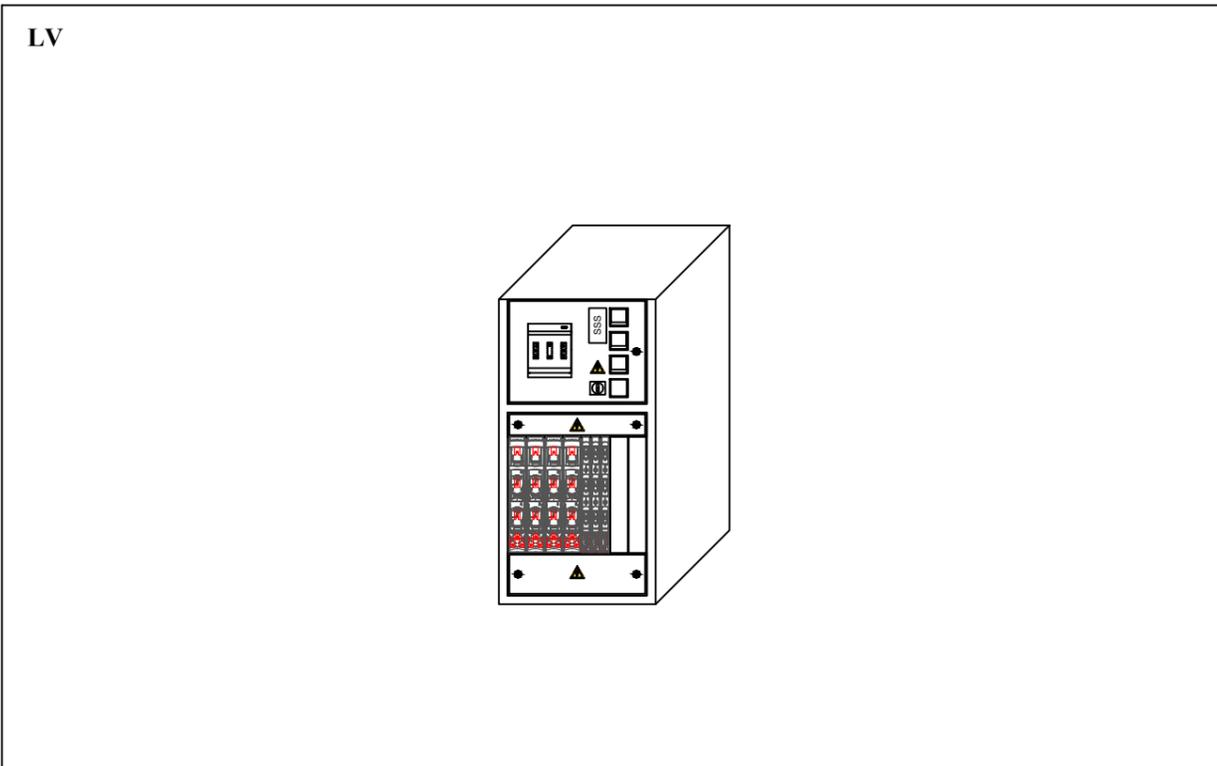
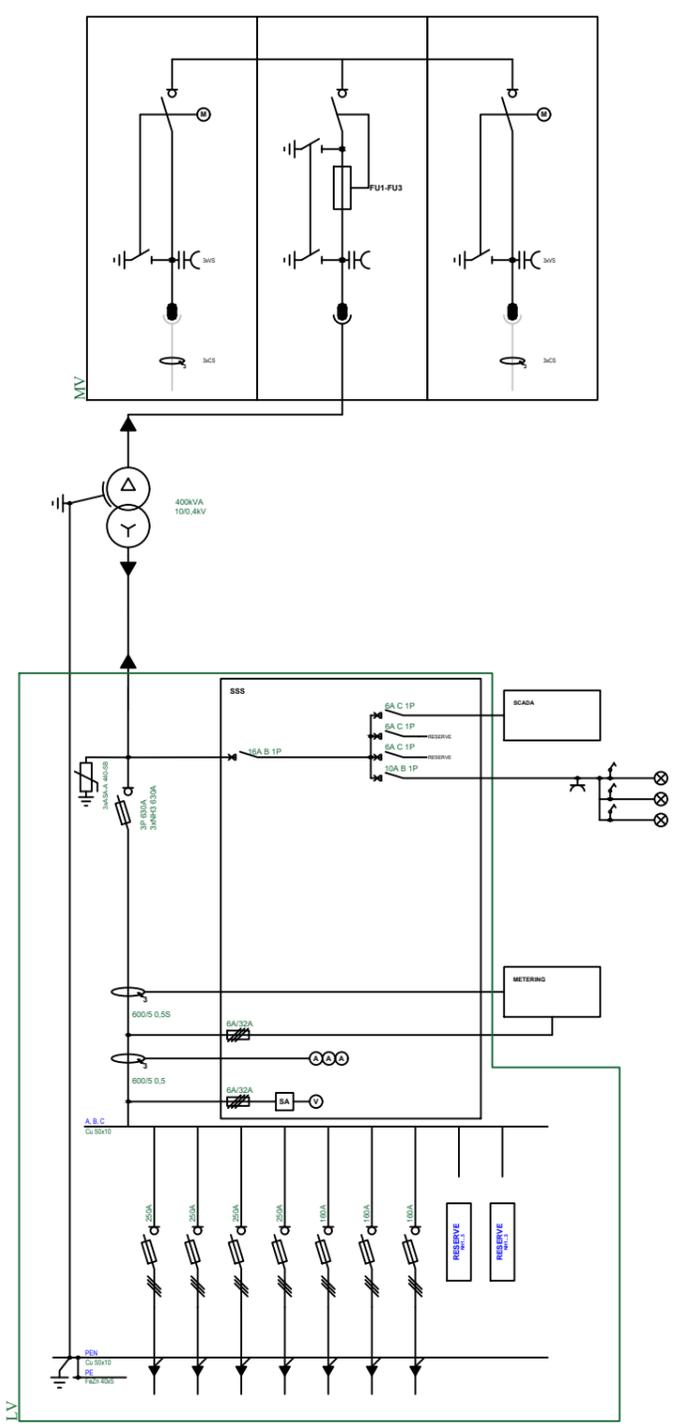
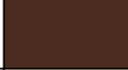
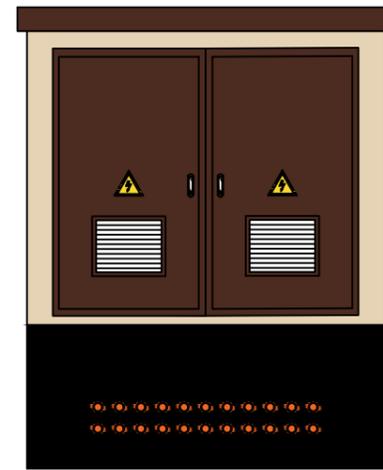
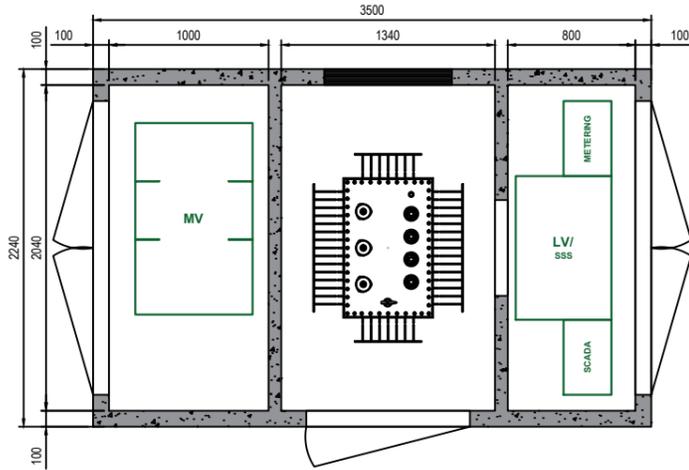


Final specification to be agreed

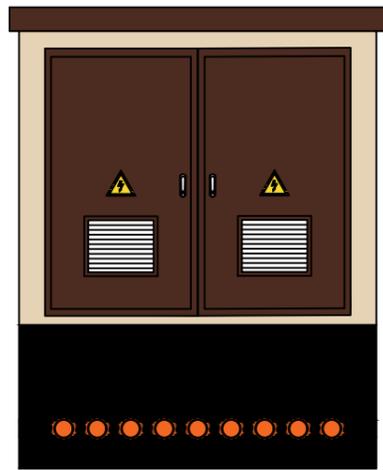

	Contract No 16719	Executed Melnik Oleksandr	Date	I checked	Date
	Document type			Document status	
	Object PT60BR7			Name	
M Format	1:1 A3	Date of dispatch		Letter 1/2	

BUILDING PARAMETERS	
BUILDING TYPE	Compact
BUILDING LENGTH/ WITH ROOF	3500mm / 3620mm
BUILDING WIDTH/ WITH ROOF	2240mm/ 2360mm
BUILDING HEIGHT OF WITH ROOF	2890mm
FOUNDATION HEIGHT	900mm
TOTAL HEIGHT	2890mm
DOOR COLOR/ GRIDDINGS/ROOF	RAL 8016 
BUILDING COLOR	RAL 1015 
COLOR INSIDE	RAL 9016 
SINGLE WALL INSERT MV	9
SINGLE WALL INSERT LV	22
EARTHING BUSHINGS	4xAPP-55/120 +APW1-55/60/B

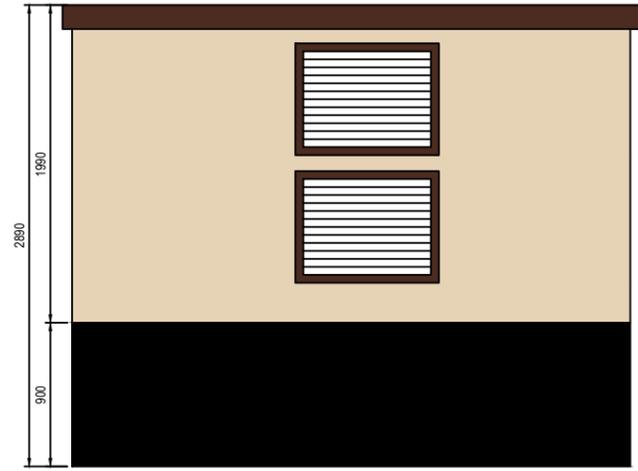

Contract No 16719		Executed Melnik Oleksandr		Date		I checked		Date			
				Document type				Document status			
				Object PT60BR7				Name			
M Format		1:1 A3		Date of dispatch				Letter 2/2			