



Plan la cota 0.000 sala de sport (lucrari de demontare) sc. 1:100

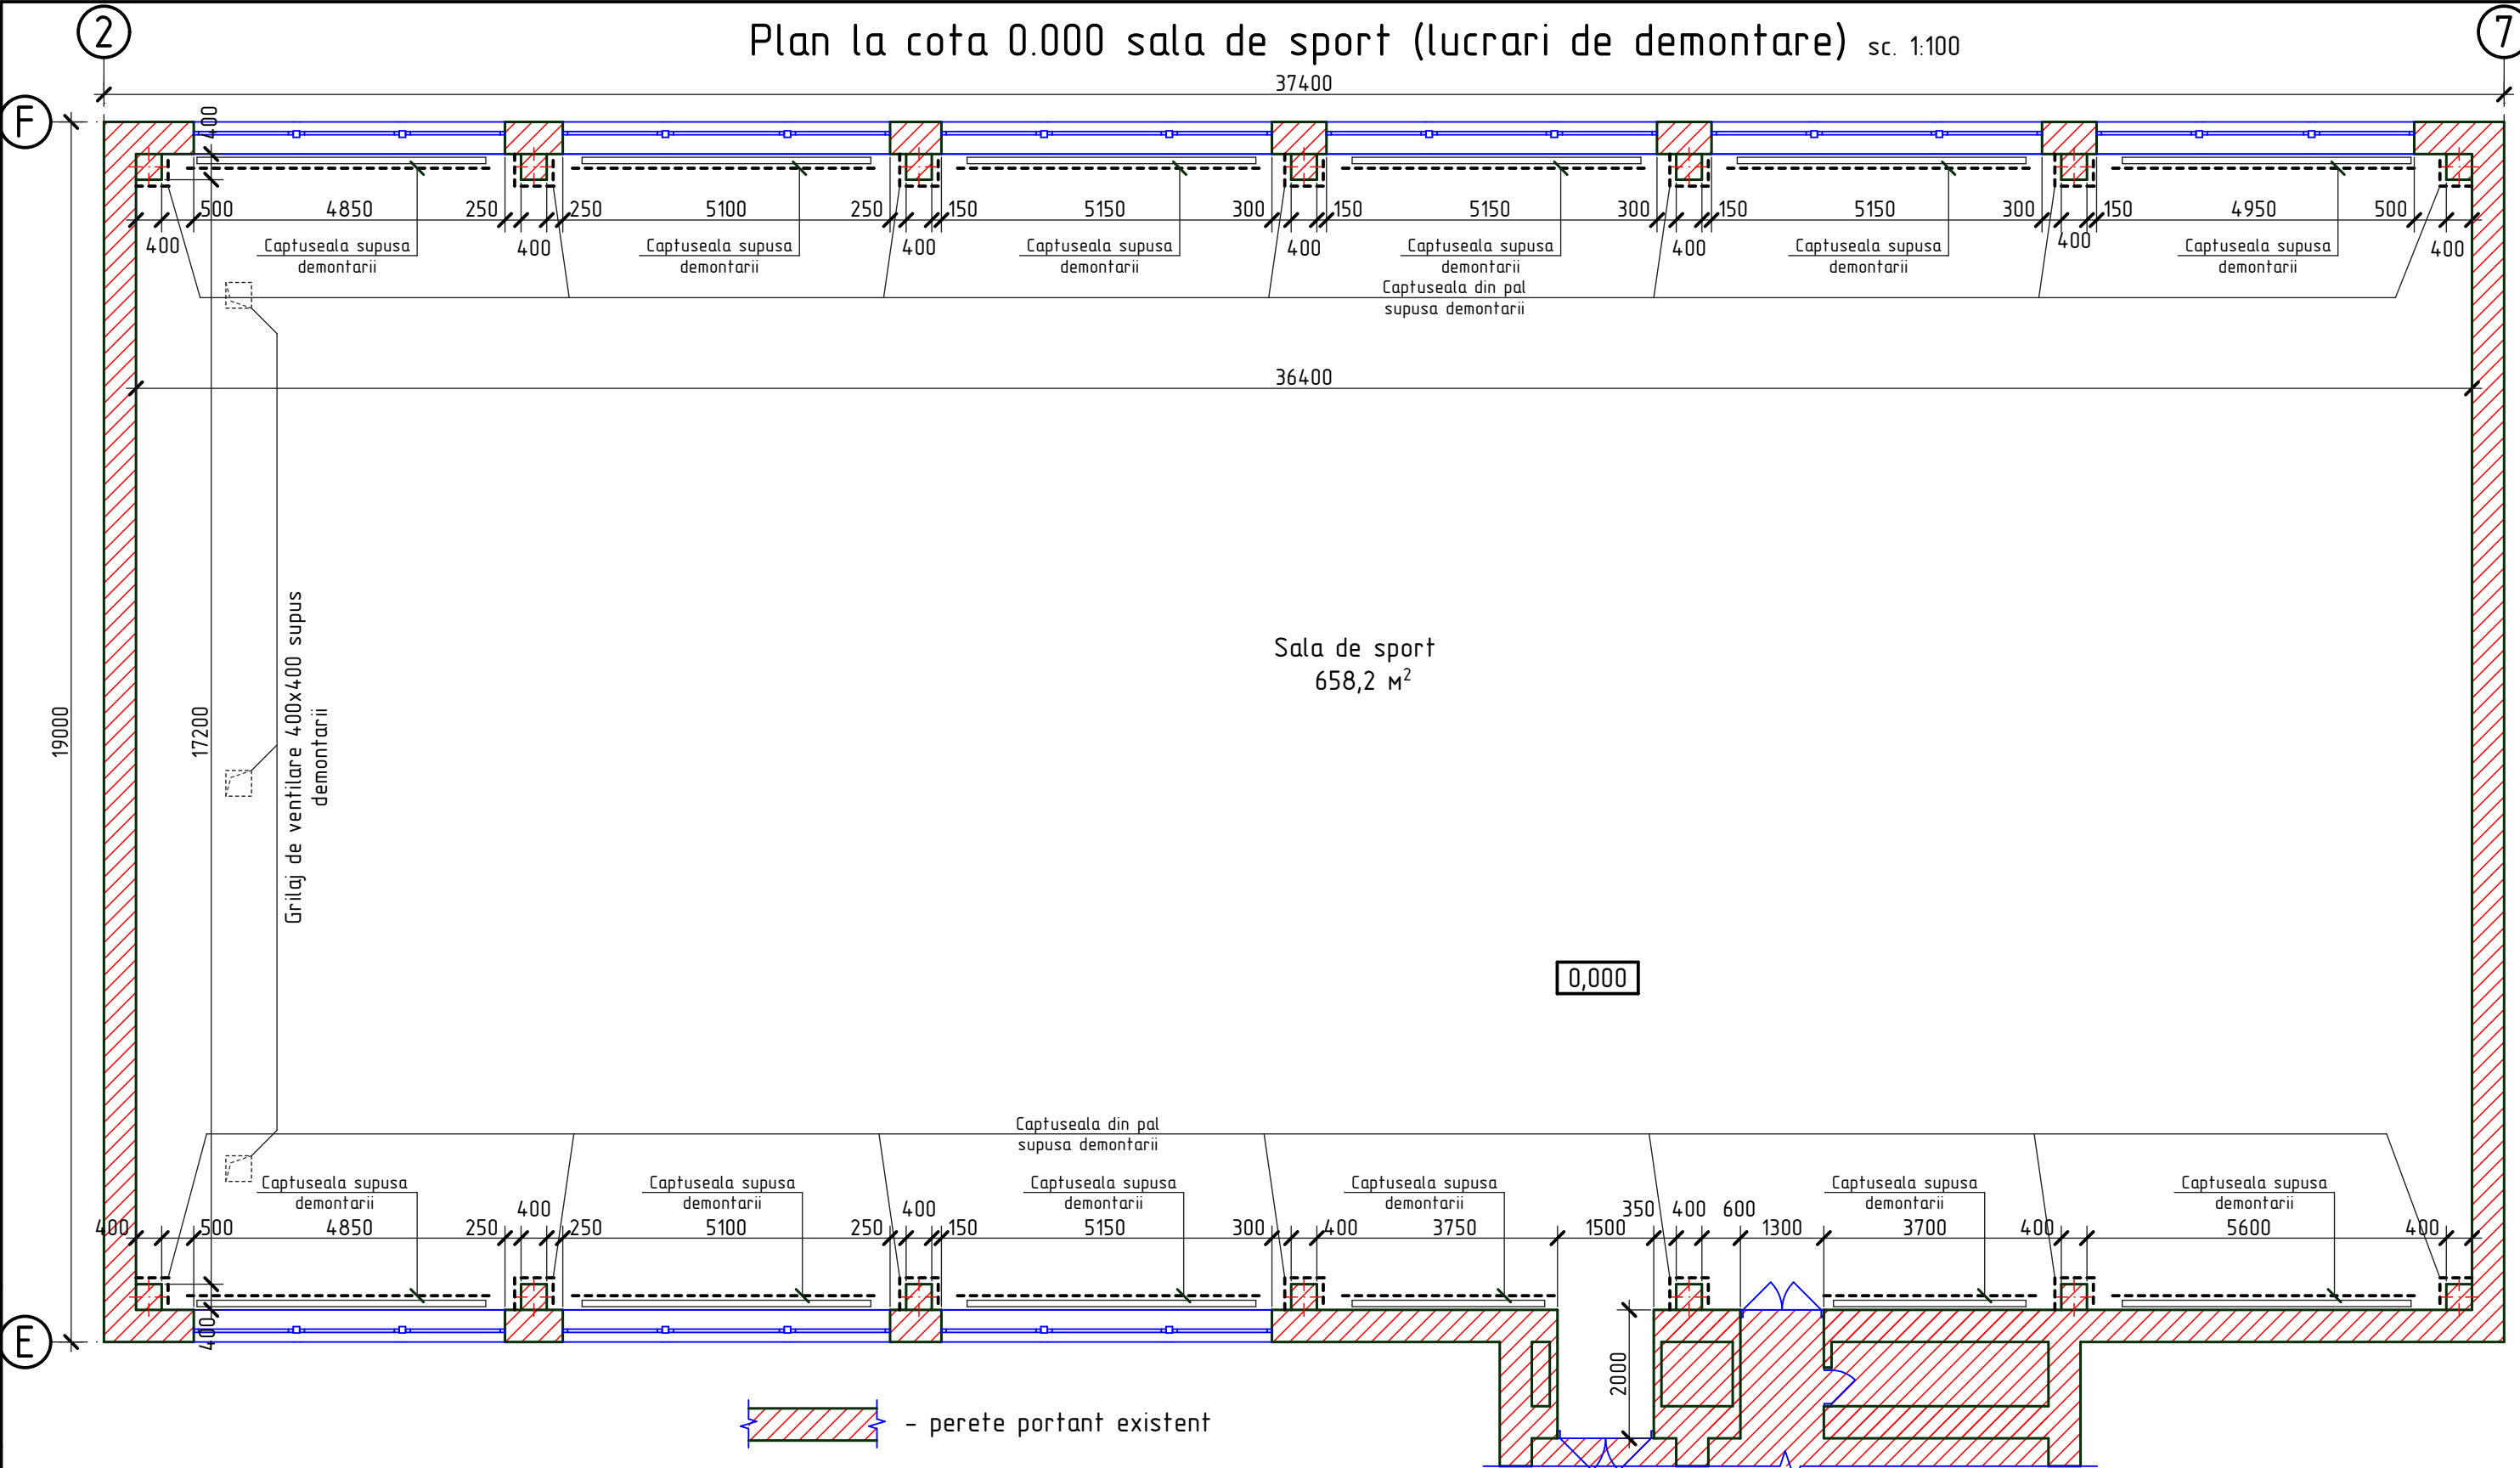

0,000

Schema cladirei

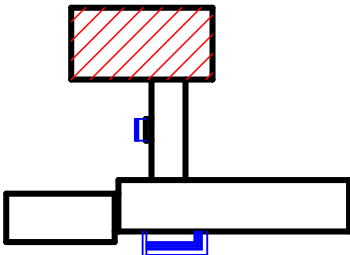

Nota:  
1. Lucrarile de demolare vor fi efectuate in conformitate cu NCM A.08.02:2014 "Securitatea si sanatatea muncii in constructii".  
2. La cucrarile de demontare si finisare va fi nevoie de schele (h=7,0m) cu lungimea de 36,4m

						OBIECTIV NR. - 14.05-D/19-SAC			
						Reparatia capitala a unor incaperi in Liceul Teoretiv "Mihai Eminescu" din str. Stefan cel Mare si Sfint nr.81, mun. Balti			
Mod.	Can.	Foia	Nr.d.	Semnat.	Data	Reparatie capitala	faza	plansa	planse
ASP		Postolachi			06.19		PE	4	
ISP		Hihlat E.			06.19				
Elaborat		Ciobanu V.			06.19	Plan la cota 0.000 sala de sport (lucrari de demolare)		SRL "GEO-CAD-PROIECT" mun. Balti	